



Do not scale. Contractors must check all dimensions on site before preparing production drawings or commencing any work. This drawing and its design is the copyright of LMC Architecture Limited and may not be reproduced in any form whatsoever without their prior express written consent.

Revision	Date	Revision note	Drawn by	Purpose of Issue
A	31.10.24	Boundary wall amended to suit as built on site.	LM	Information

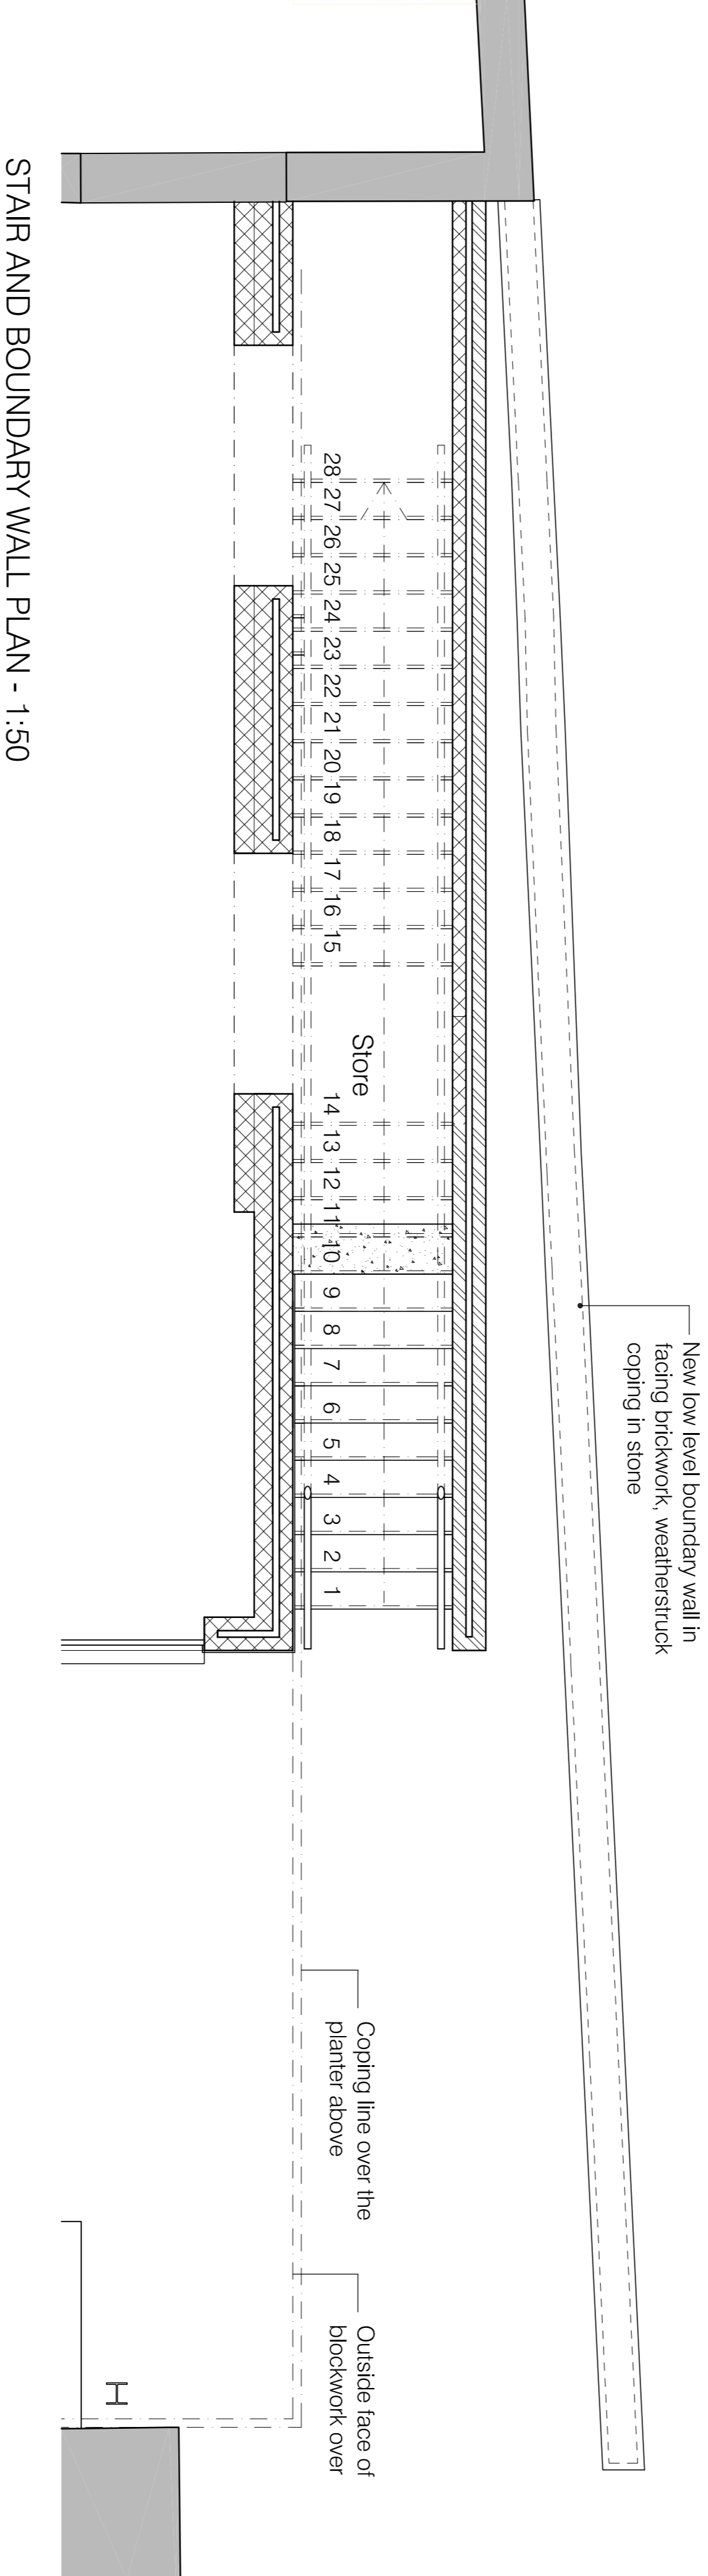

STAIR AND BOUNDARY WALL PLAN - 1:50

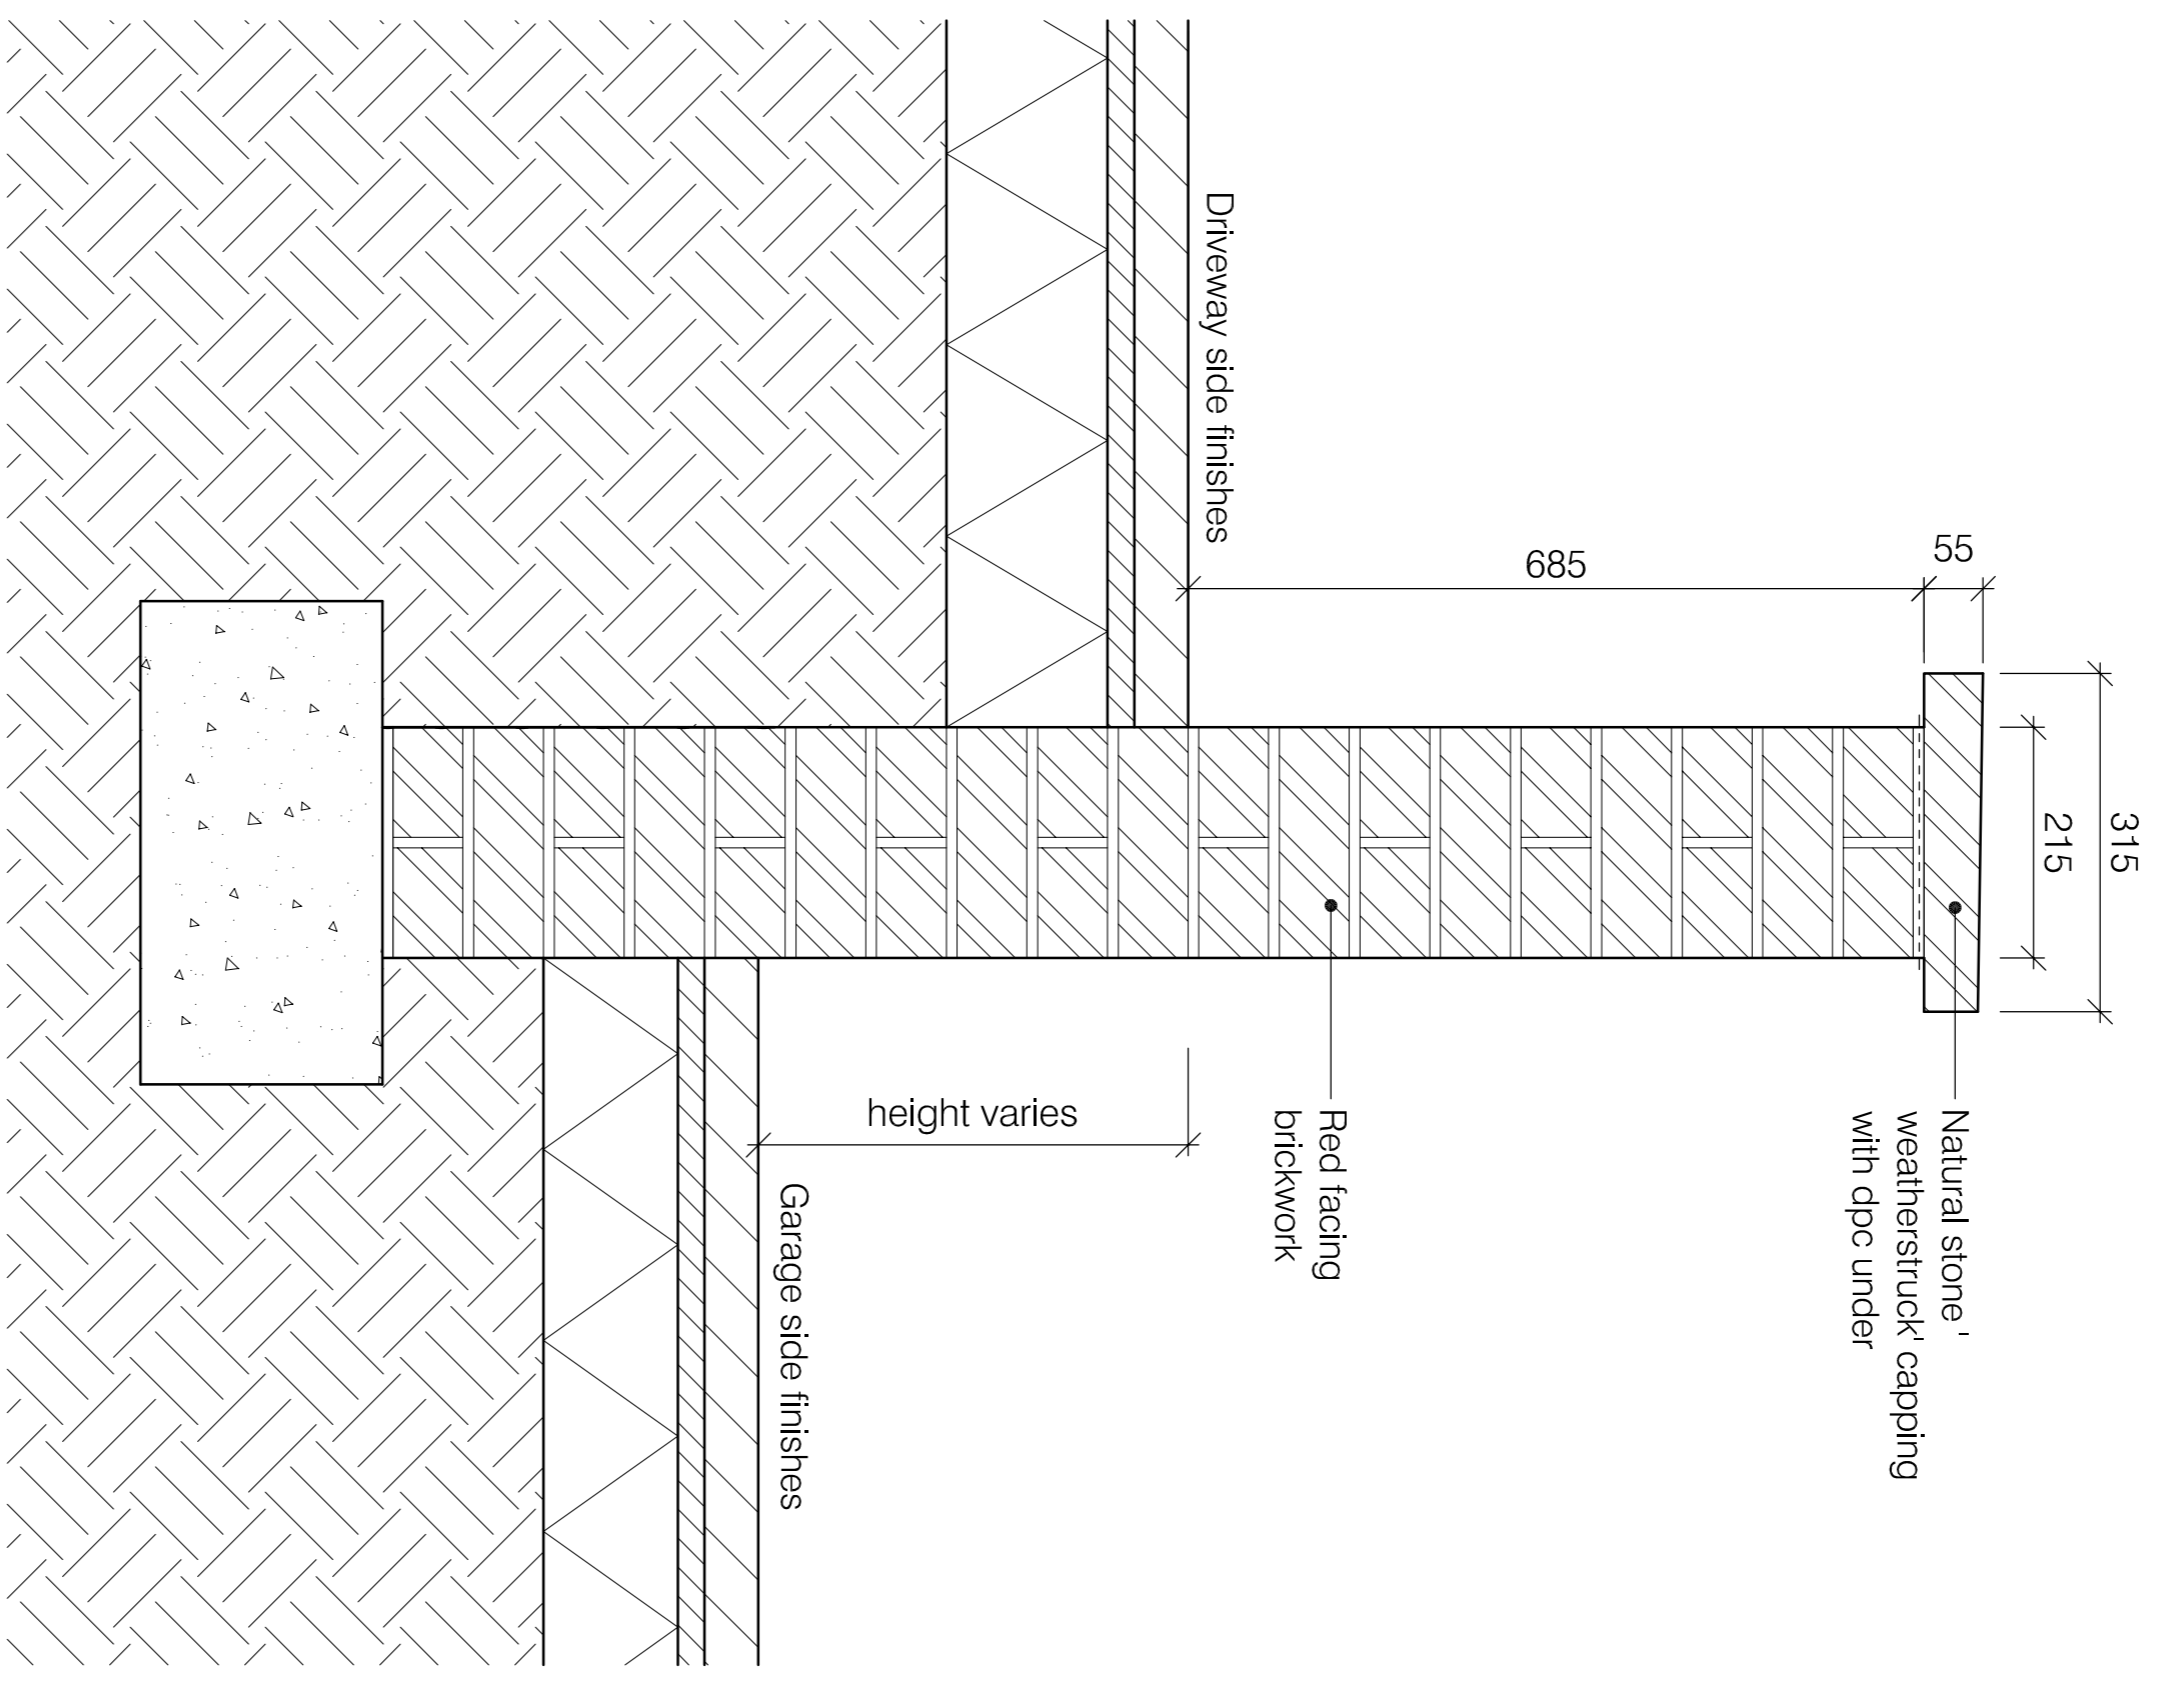

TYPICAL SECTION THROUGH PROPOSED BOUNDARY WALL - 1:10

<p>Project Proposed apartments above 1 George Street Whalley</p> <p>Client Ronnan Corporation</p>	<p>Drawing title Proposed boundary wall details</p> <p>Drawing number 2232-410 A</p>	<p>Scale 1:50, 1:10 @ A2</p> <p>Date 06.07.22</p>	<p>LMC Architecture Limited Architectural design services</p> <p>4 Dovedale Drive, Ightenhill, Burnley, Lancashire, BB12 8XD Web - www.lmcarchitecture.co.uk</p>	
---	--	---	--	--