

Proposed visibility splay
Scale: 1:1250

HIGHWAYS

Ground surface material of proposed driveway to be bonded material (e.g. tarmacadam or resin bound gravel) to prevent any loose materials being carried onto the public highway.

Any planting/walling etc within the visibility splays will be maintained to be a maximum of 0.9m in height.

Birdy Brow is classified as a C-road subject to national speed limit, maintainable at public expense. However, given the narrow, steep and winding nature of the road it is unlikely that any vehicles will be travelling at the full national speed limit.

Minimum 3no car parking spaces will be provided.


Cars will be able to 'enter and leave the site in a forward gear'.

VISIBILITY SPLAY

- taken from 2.4m back from edge of carriageway nothing shall be erected, retained, planted and / or allowed to grow at or above a height of 0.9 metres above the nearside carriageway level which would obstruct the visibility splay of the proposed access.

- the access we are looking to maintain has visibility splays to the north and south where the nearside verge is within the ownership of the applicant, meaning the applicant will have full control over the maintenance of this area

- the existing southern access we are looking to close off relies upon the maintenance of the nearside verge to the south by

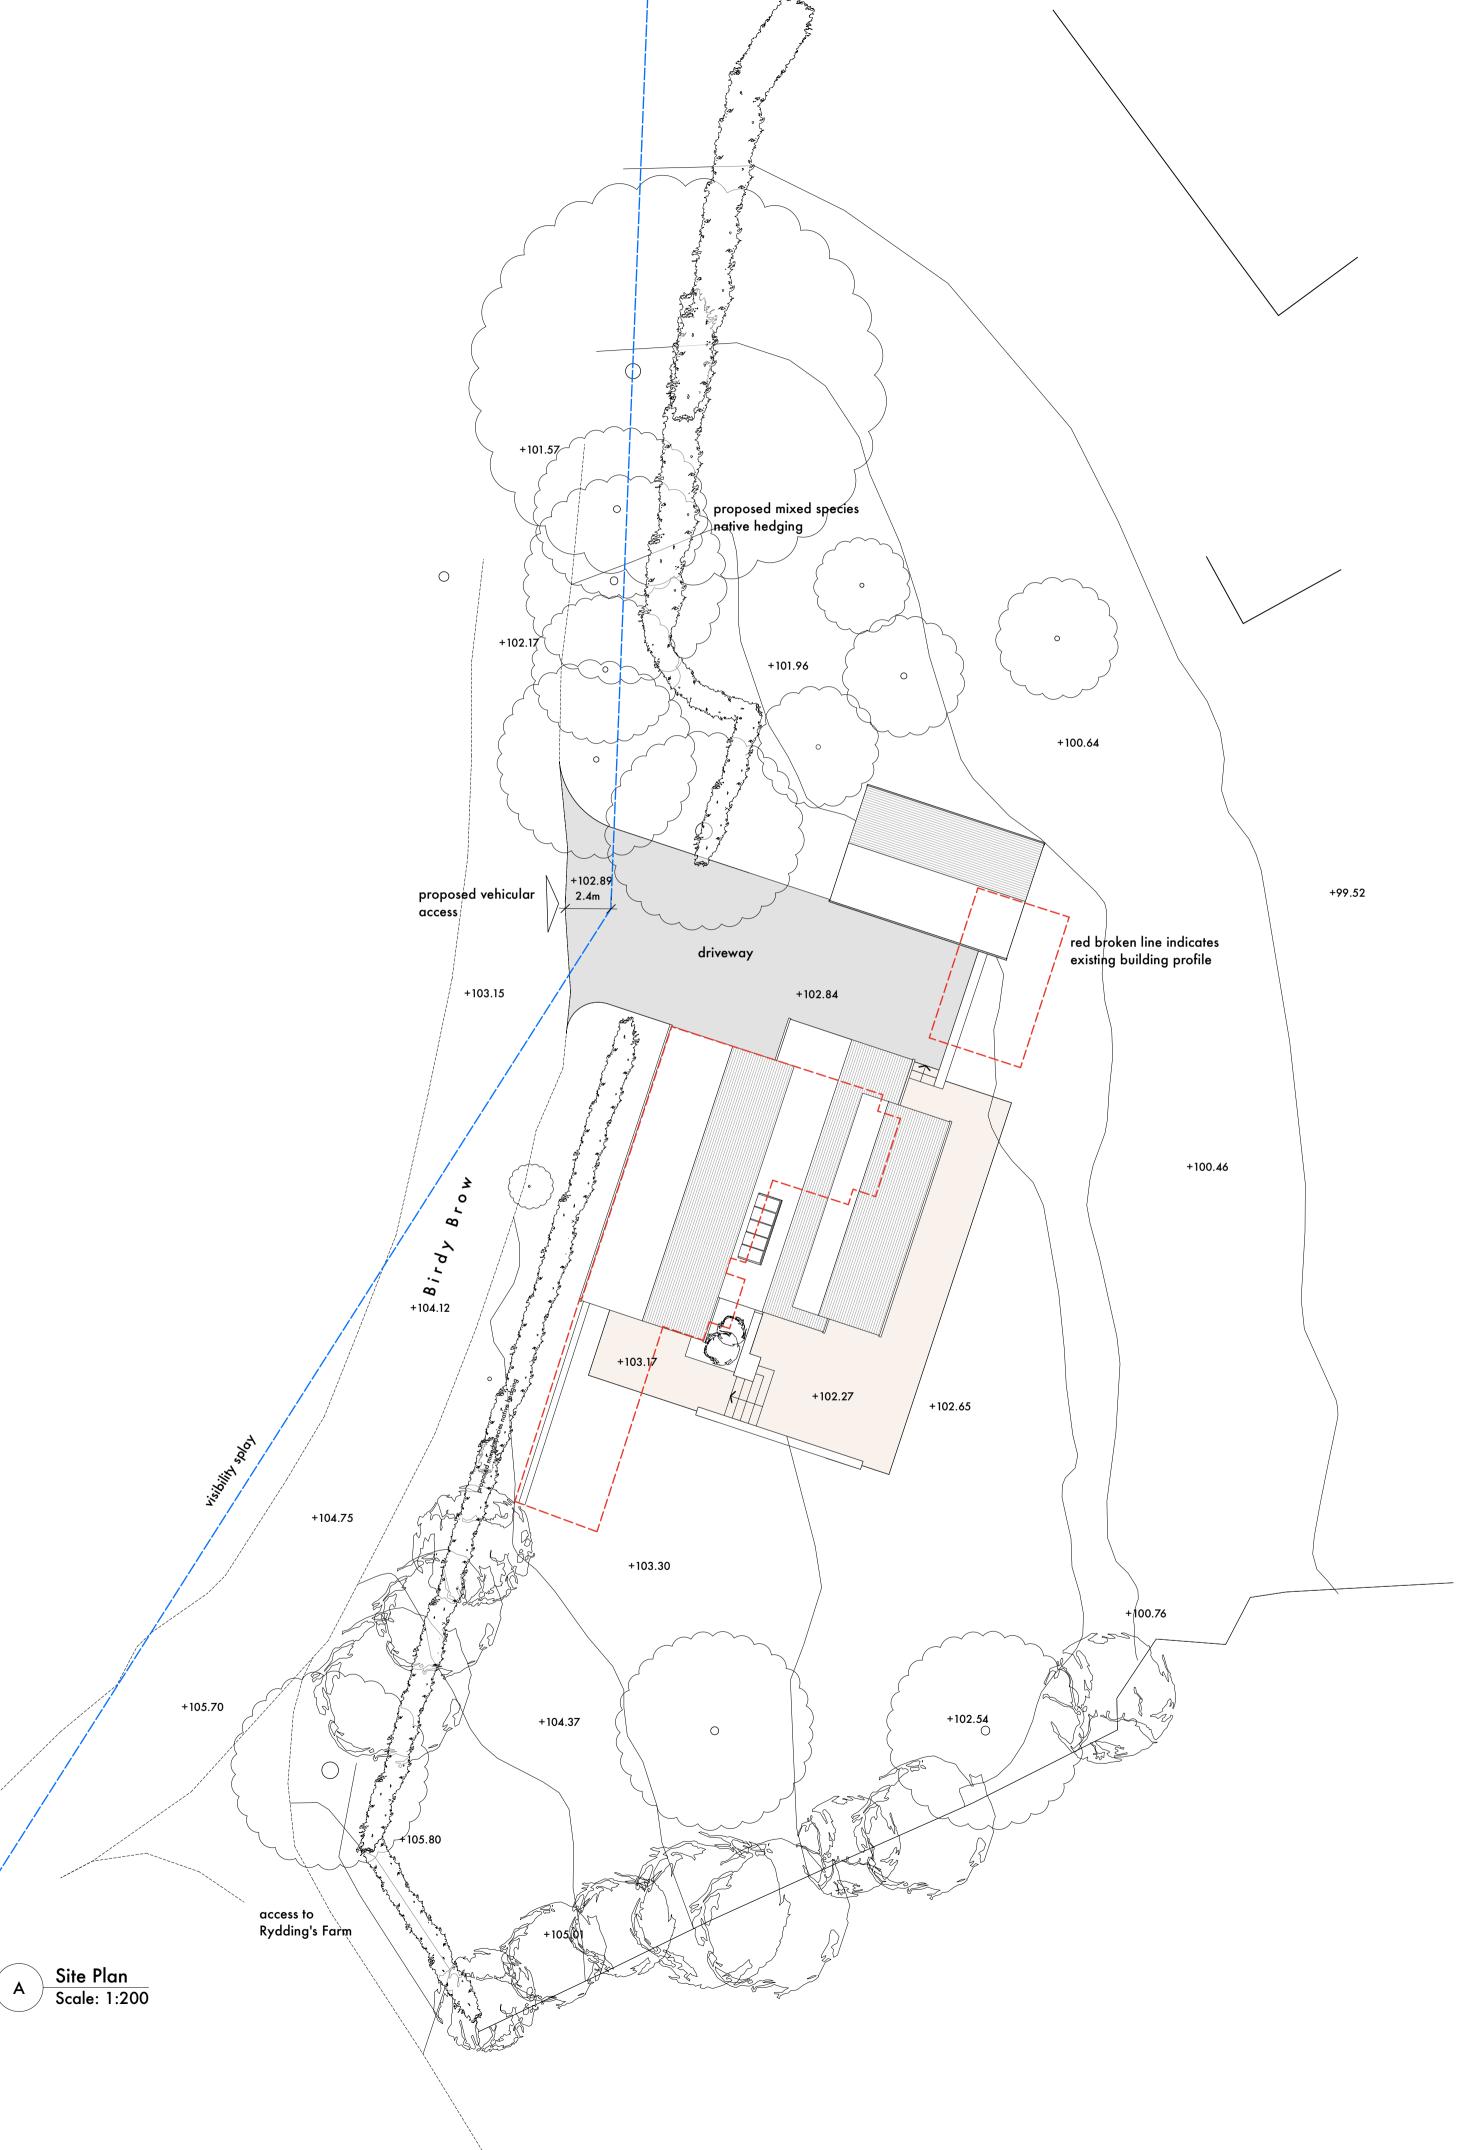

Stanton Andrews do not accept liability for any loss or degradation of information held in the drawing resulting from the translation from the original file format to any other file format or from the recipients reading of it in any other programme or an earlier version of the programme. Stanton Andrews accepts no liability for use of this drawing by parties other than the party for whom it was prepared or for purposes other than those for which it was

provided to enable the recipient to prepare its own documents/drawings for which it is solely responsible. It is based on background information crurent at the time of issue. Stanton Andrews accepts no liability for any alterations to, additions to or discrepancies arising out of changes to such background information which occur after it has been issued by Stanton Andrews.

issued for planning

size. Stanton Andrews to be notified of any discrepancies before proceeding.

Drawing is to be read in conjunction with all relevant consultants and specialists drawings. DWG issues - when this drawing is issued in DWG format it is an uncontrolled version and is 'As existing' drawings based on information provided by others - no measured survey of the

stanton andrews

architects

44 york street clitheroe BB7 2DL
t. 01200 444490 e. mail@stantonandrews.co.uk

w. stantonandrews.co.uk Kemple Down 23.61 PL.07 proposed highways plan 1:100 and 1:1250 @ A1 february 2025 planning application