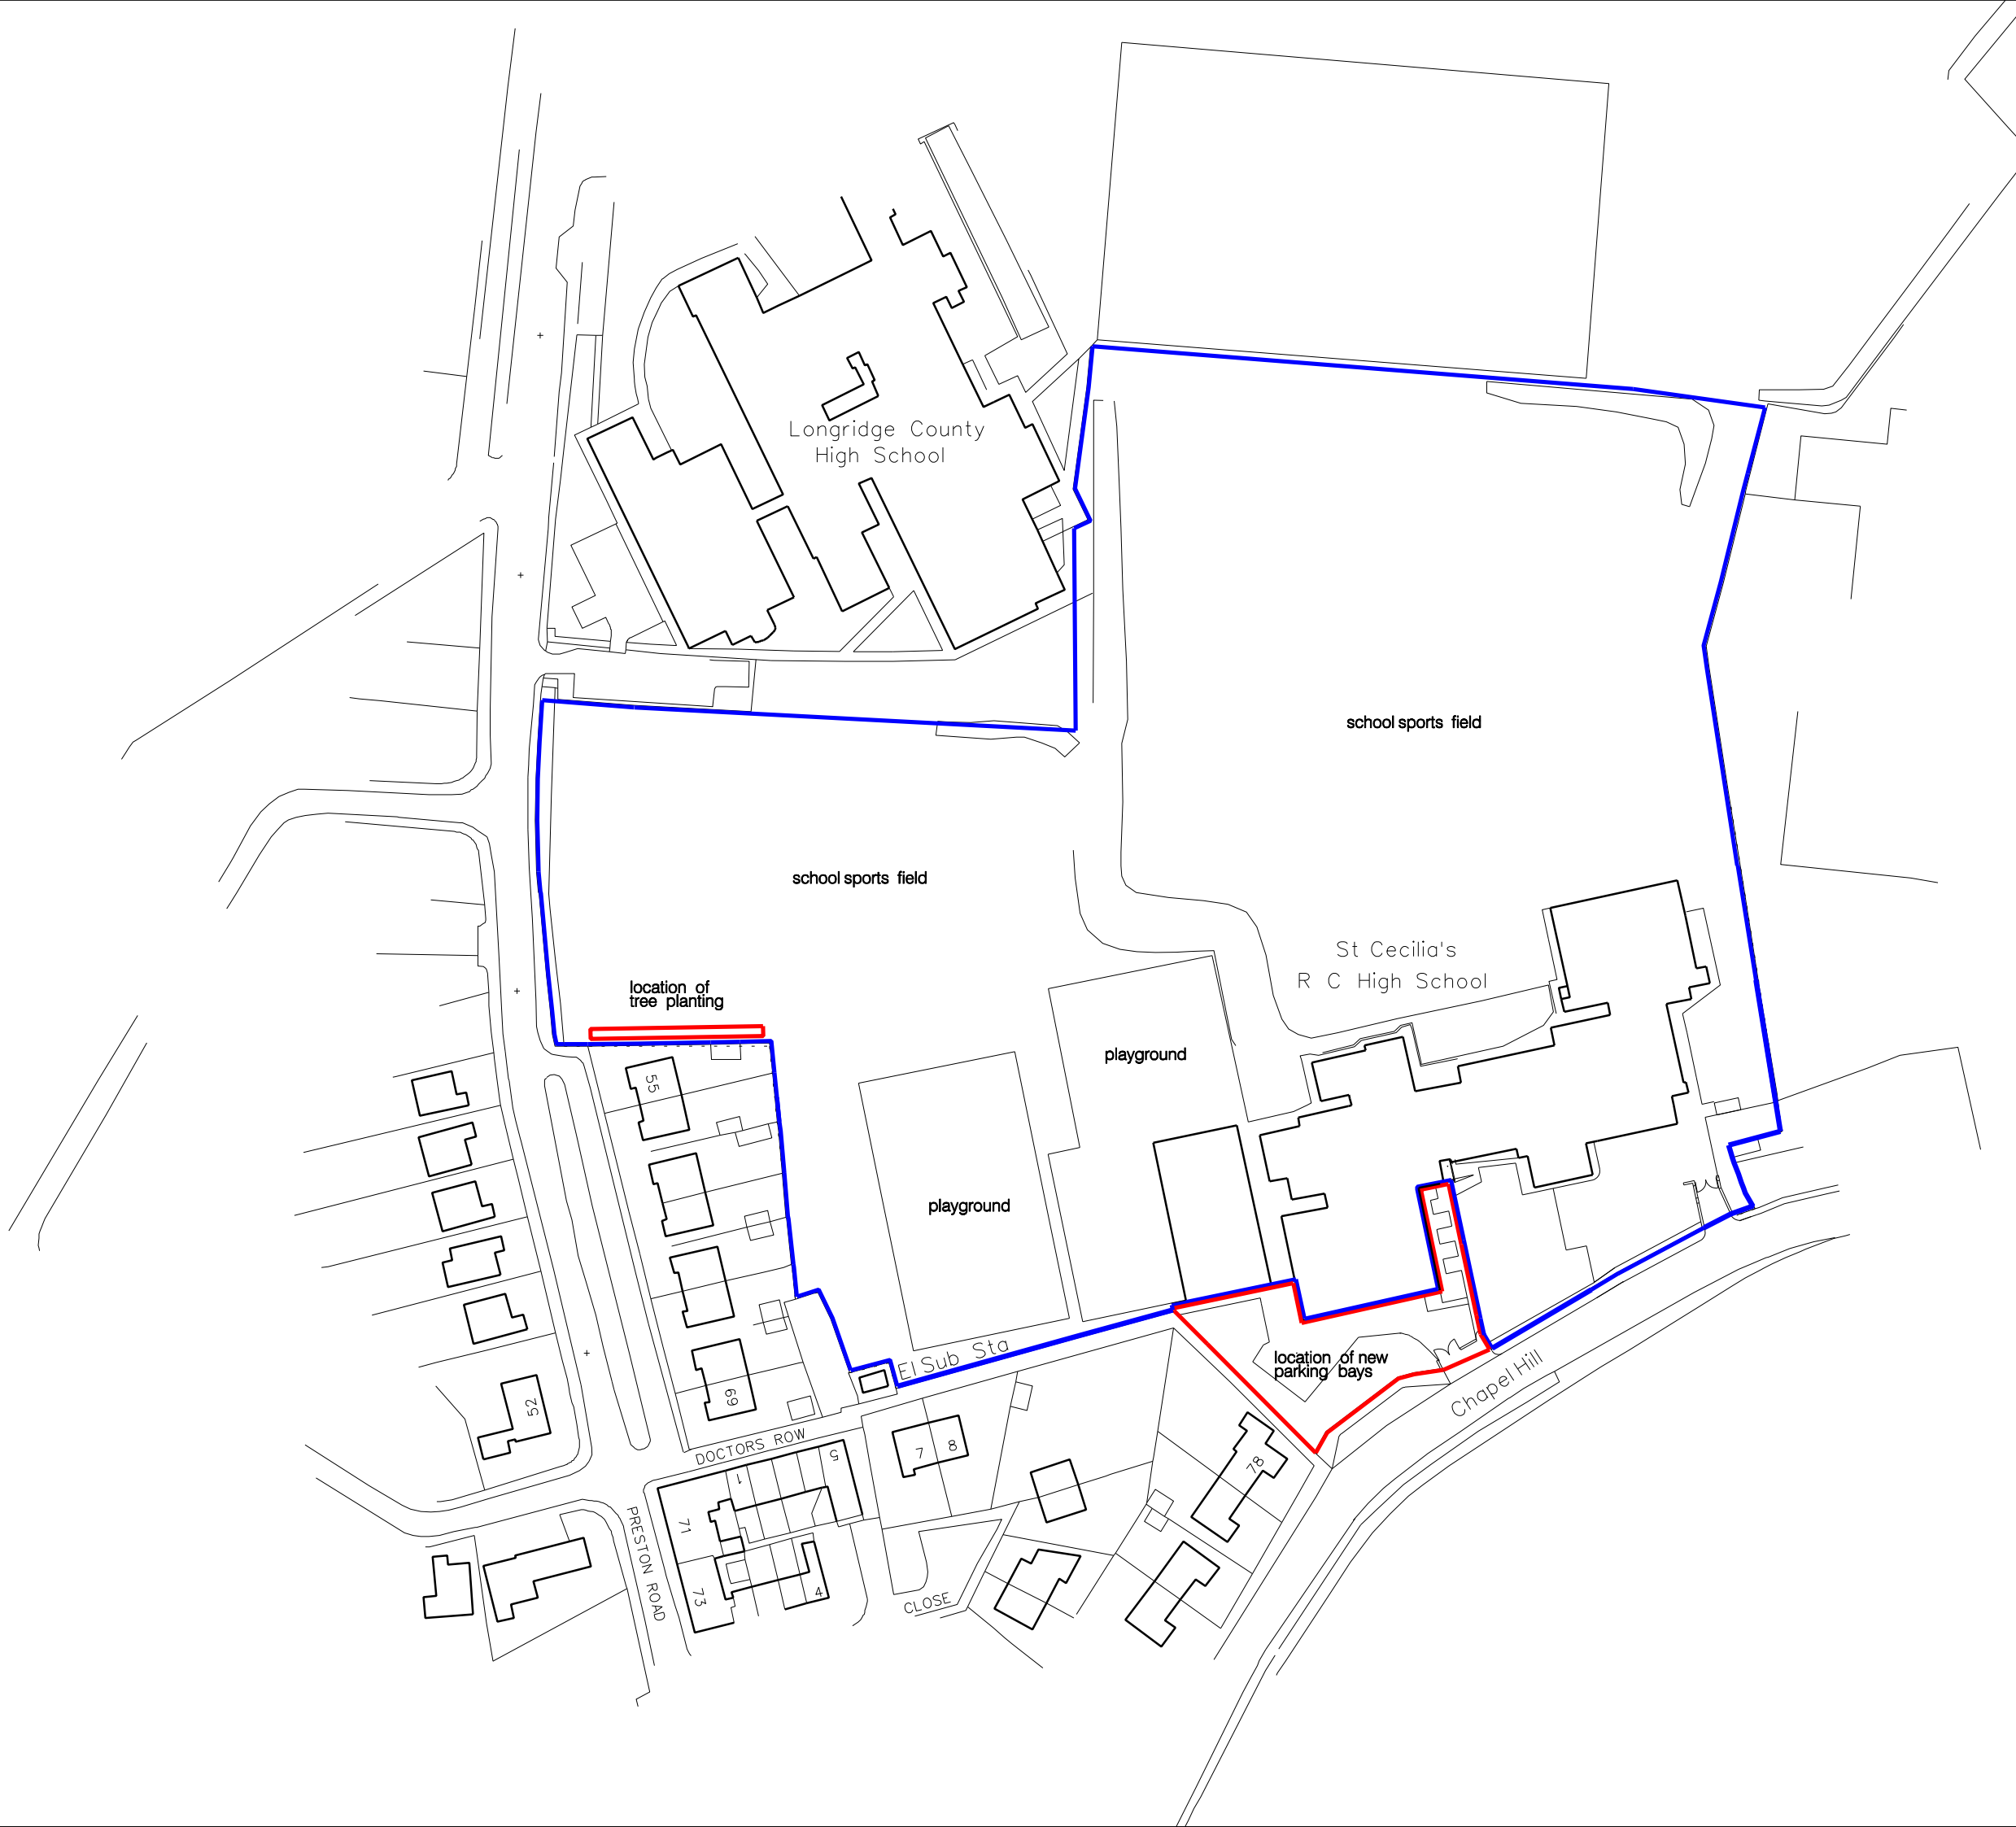


Project		
St Cecilia's RC High School, Longridge		
Additional Car Parking		
Title		
Location Plan		
Scale	1:1250 @ A3	Date
		20.11.24
Drwg No	4974 /P01	Drawn