



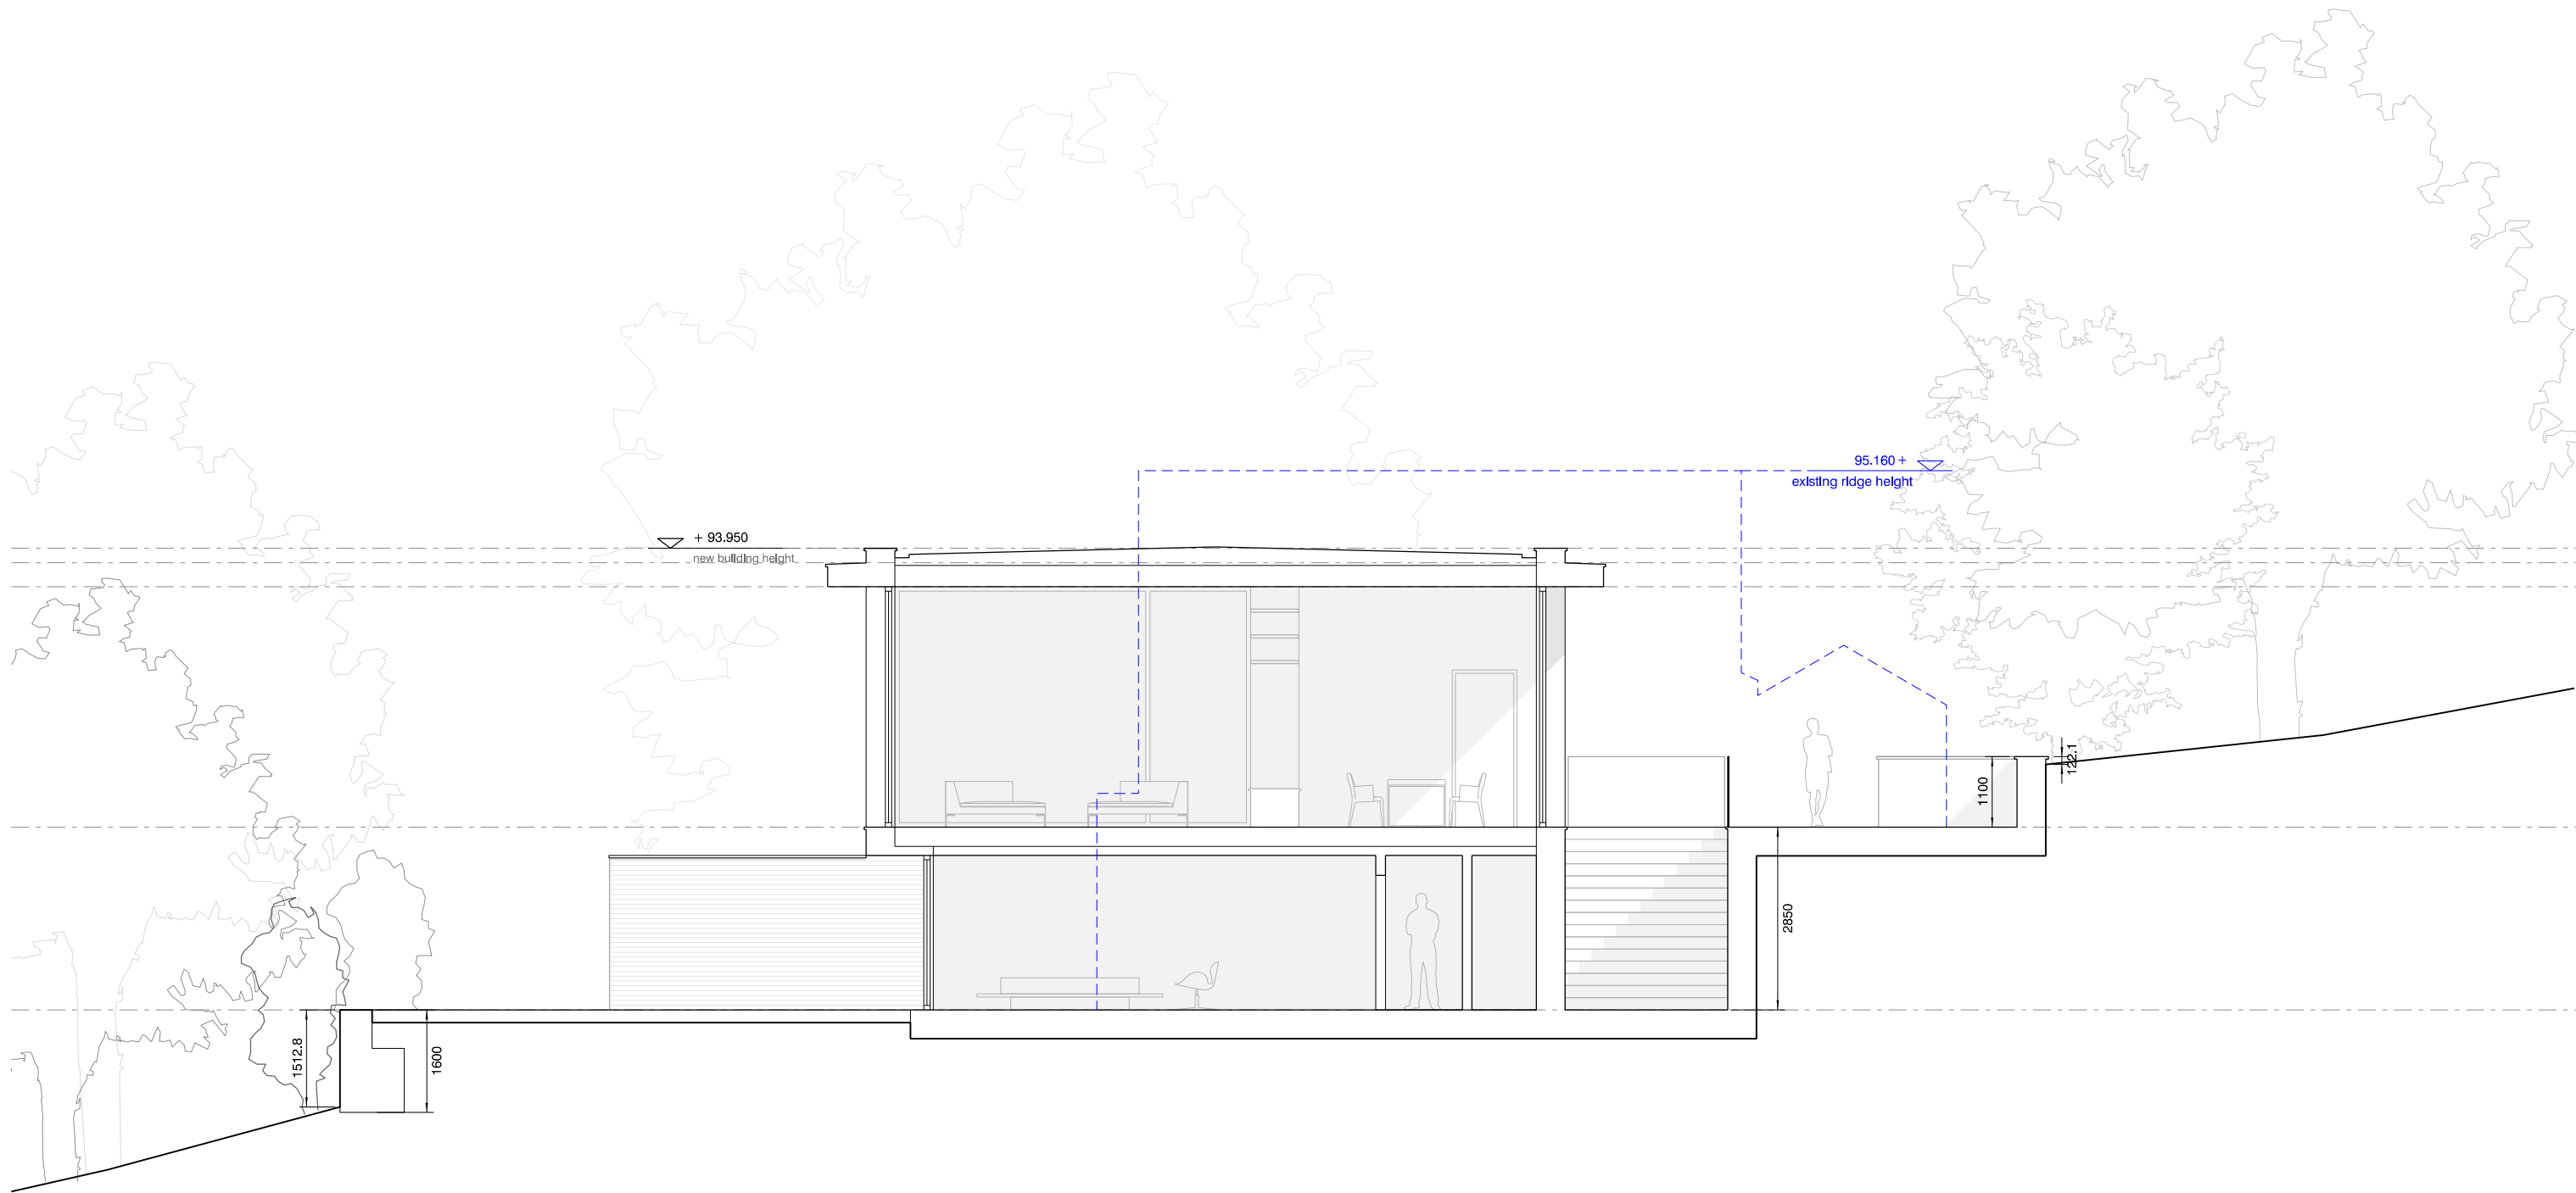

revision: date: note:
P01 20241115 preliminary first issue
P02 20250102 retaining wall heights added

LEGEND
- - existing house massing

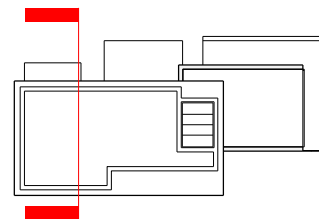

project
Highcroft, Billington
job no.
7676
title
proposed building section
scale
1:100 @ A3
drawing no.
al(05)0300

stephenson hamilton risley
STUDIO

3 riverside mews
4 commercial street
manchester, M15 4RQ
www.shr.studio
email@shr.studio
0161 832 0244