


# WOODEN POST AND RAIL FENCE DETAIL

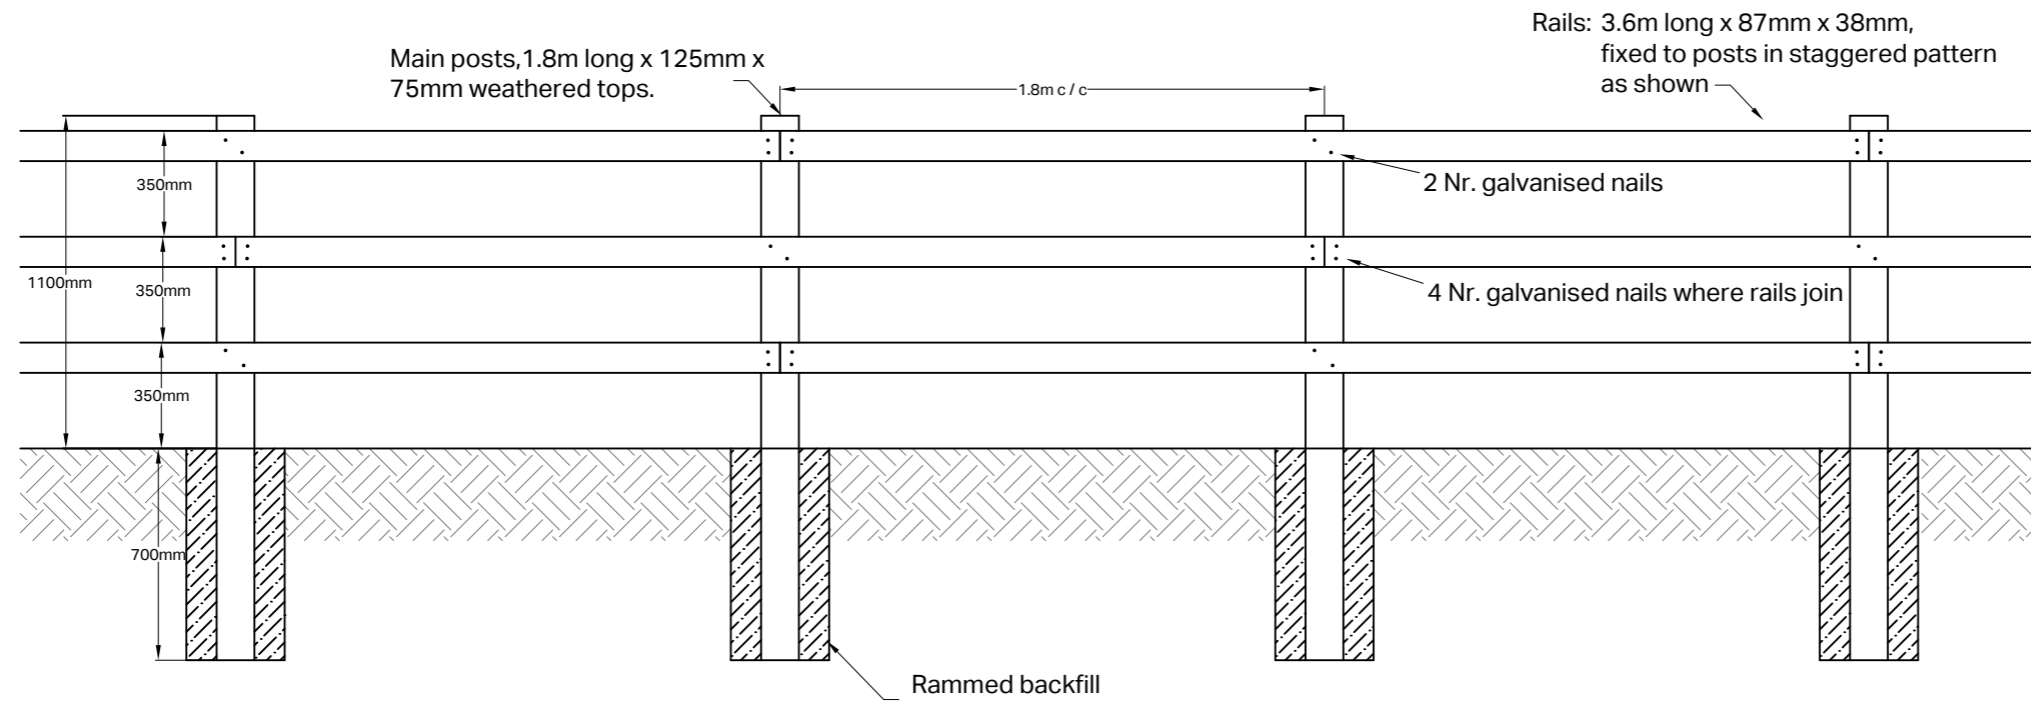

**Notes:**

All timber to be FSC managed source treated to BS EN355 section 1 to 3 class 4 and BS8417.  
 All timber to be softwood.

Posts: 1.8m long x 125mm x 75mm weathered tops.  
 Rails: 3.6m long 100mm x 38mm or half round rails 100mm dia.  
 Nails: Round wire galvanised 100mm  
 Posts set in ground 700mm @ 1.8m spacing

NOTES



Architral Velosolutions UK  
 Unit 2 Brewery Court  
 North Street  
 Bristol  
 BS3 1JS

uk@velosolutions.com

SCALE  
 1:25 @A3

CLIENT  
 Ribble Valley Borough Council

PROJECT  
 Kestor Lane Pump Track

TITLE  
 Post and Rail Fencing Specification

STATUS  
 Concept                       Technical  
 Tender                          Construction  
 Planning                          As Built

DATE                                      10/01/2025

DRAWN                                    EW

REVISION                                1

DRAWING REF.                         KLN09\_1