



PROPOSED PLAN AND ELEVATIONS

DWELLING 02 FOR BOLTON FOLD FARM, ALSTON, PRESTON


DWELLING 02

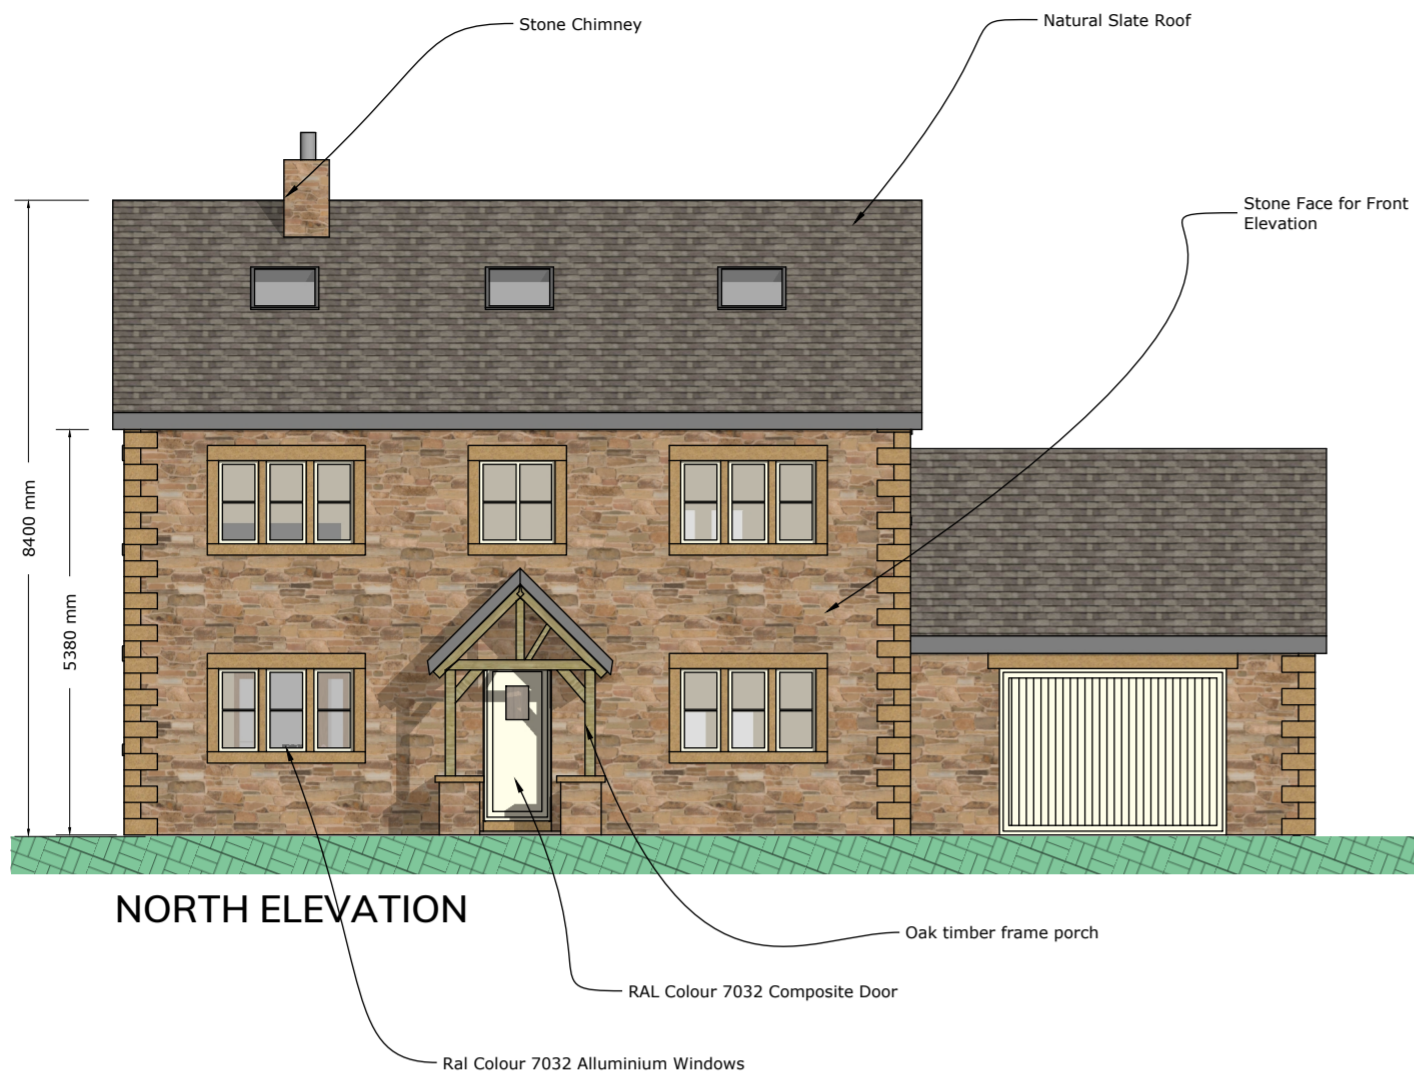

NORTH ELEVATION

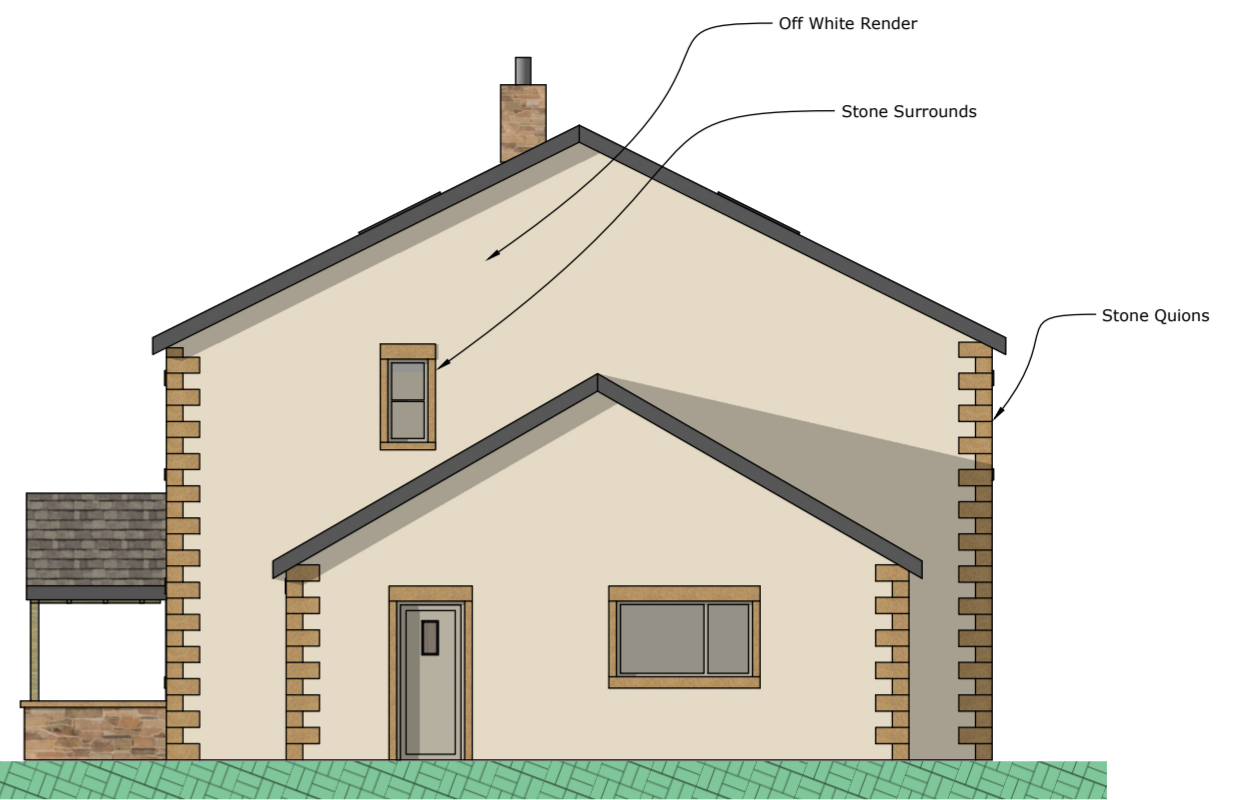

WEST ELEVATION

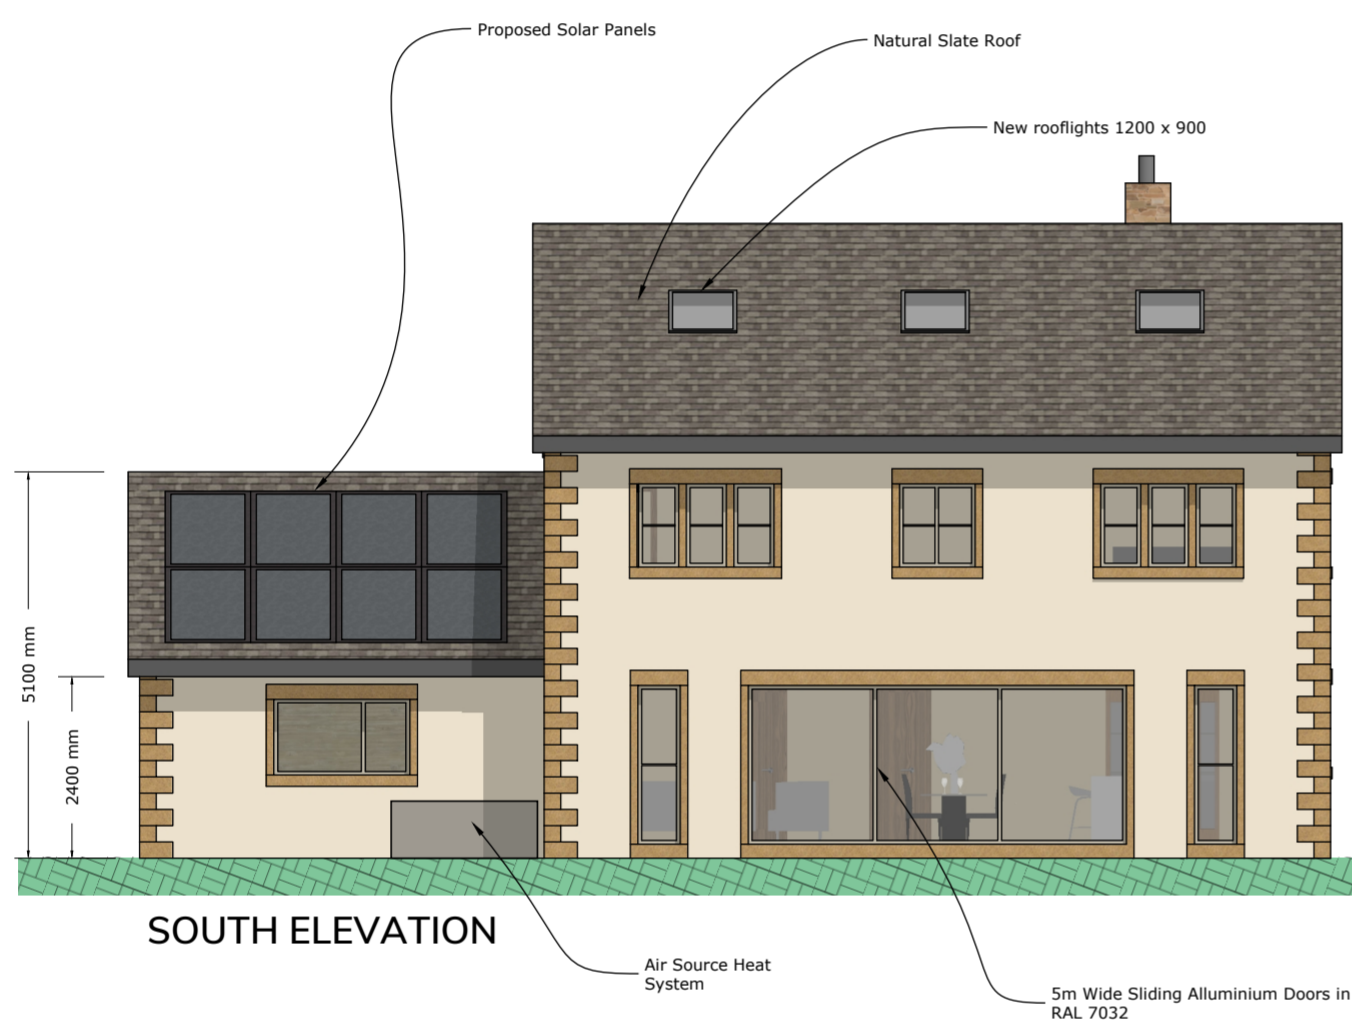

SOUTH ELEVATION



EAST ELEVATION



GROUND FLOOR



FIRST FLOOR