



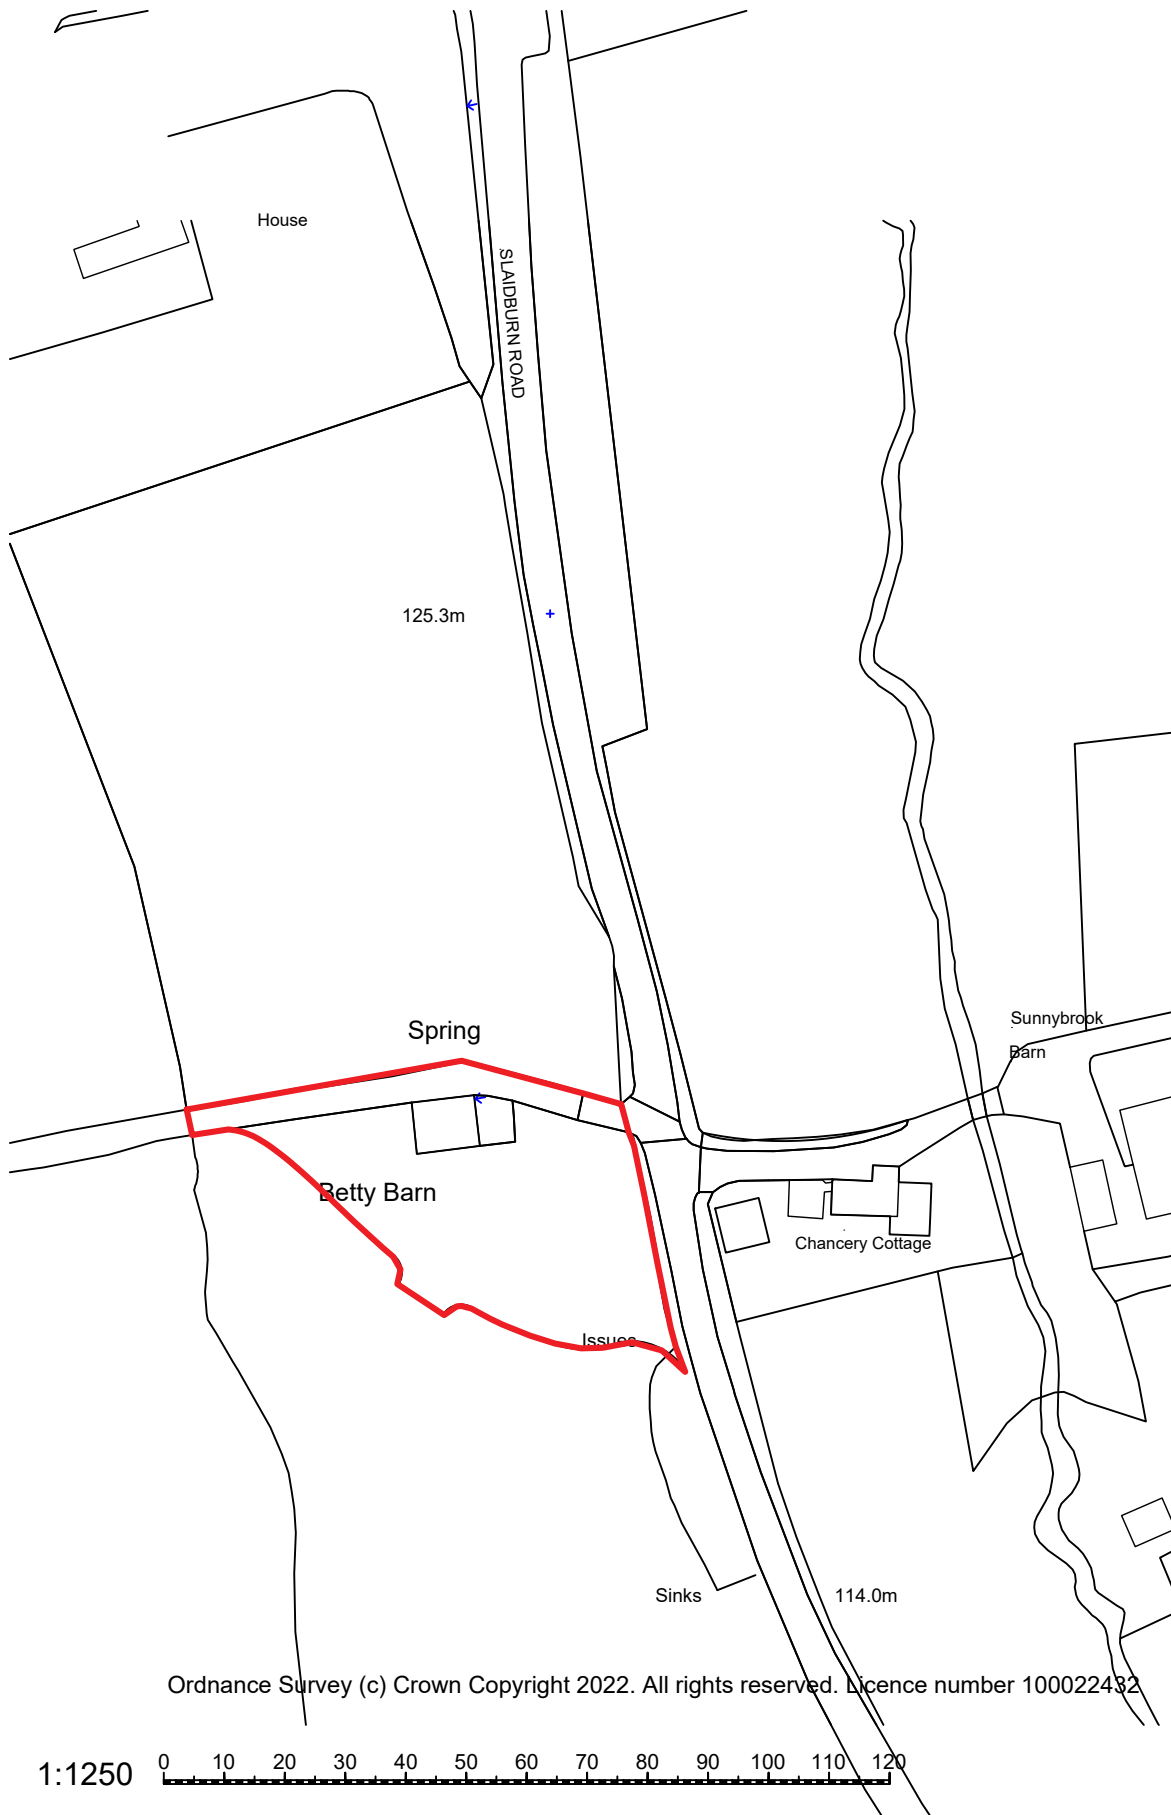

Ordnance Survey (c) Crown Copyright 2022. All rights reserved. Licence number 100022432

1:1250

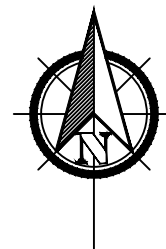

Client
Mr Atkinson

Project
Betty Barn
Slaidburn Road, Waddington
BB7 3JQ

Drawing
Site Location Plan

Date
13.10.2022
Job No - Dwg No - Rev

Drawn by
HA

Scales
1:1250 @ A4

22065 - LP

PEAK
ARCHITECTURE
Planning & Architectural
Design Services

22 Hebrew Road, Burnley,
Lancashire, BB10 1NW
Tel: 01282 123456
Mob: 07927289422
Email:
Info@peakarchitecture.co.uk
Website:
www.peakarchitecture.co.uk