



# ELEVATIONS 1:100

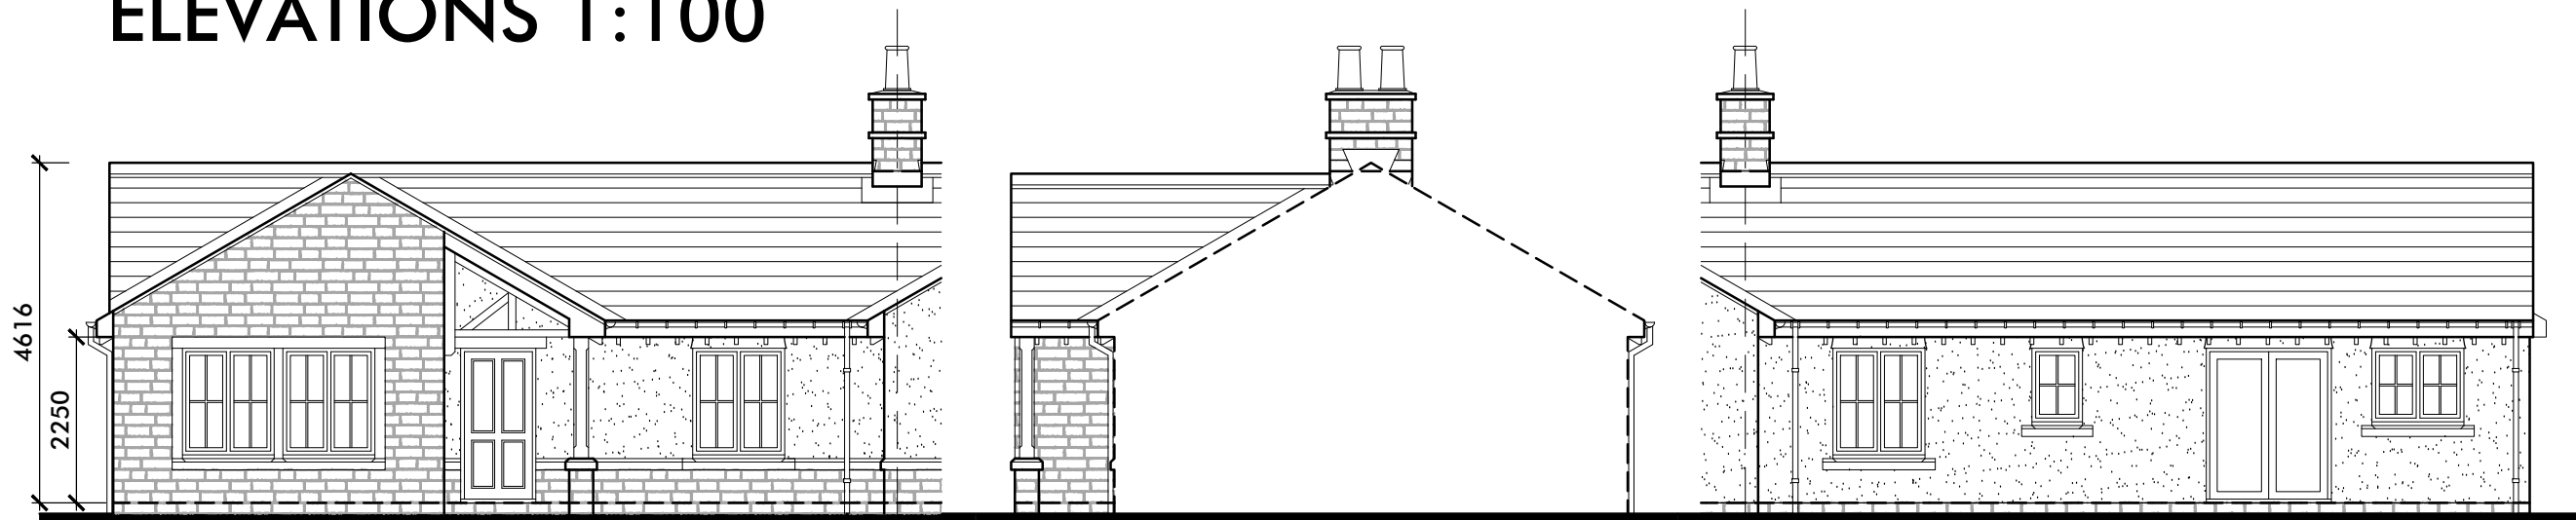


**FRONT**

**SIDE (R)**


**REAR**

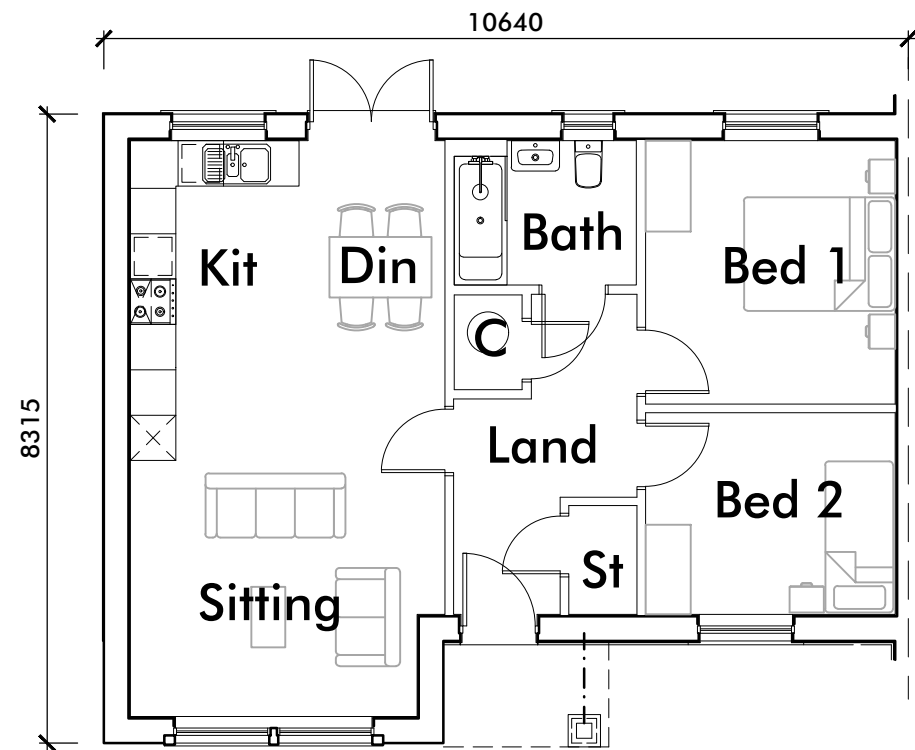

**GF PLAN**

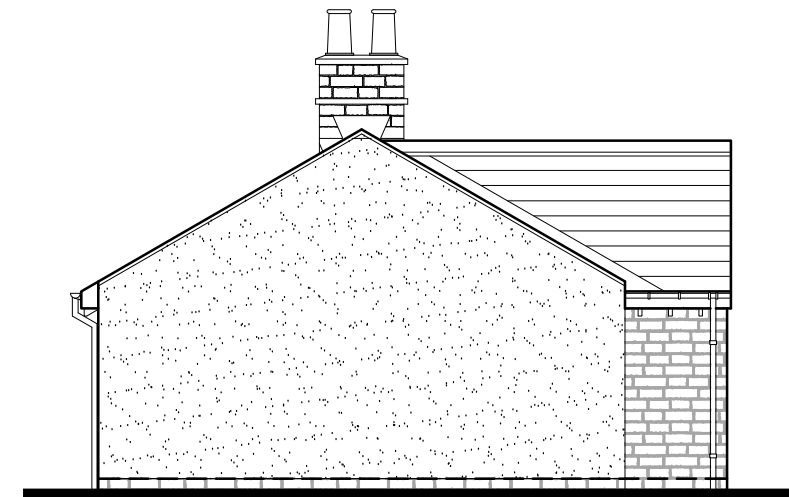

**SIDE (L)**

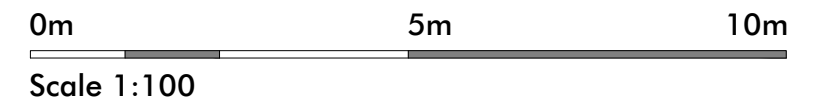

Revision Notes:

CLIENT	Pringle Homes				
PROJECT	Proposed Residential Development at Crow Trees Farm, Crow Trees Brow, Chatburn, Clitheroe, Lancashire, BB7 4AA				
DRAWING	The Hastings (2B719) - Proposed Floor Plans & Elevations				
DRAWN	JD	DATE	18/12/24	NUMBER	21/139/HT06
SCALE	1:100	SHEET	A3	REVISION	-