
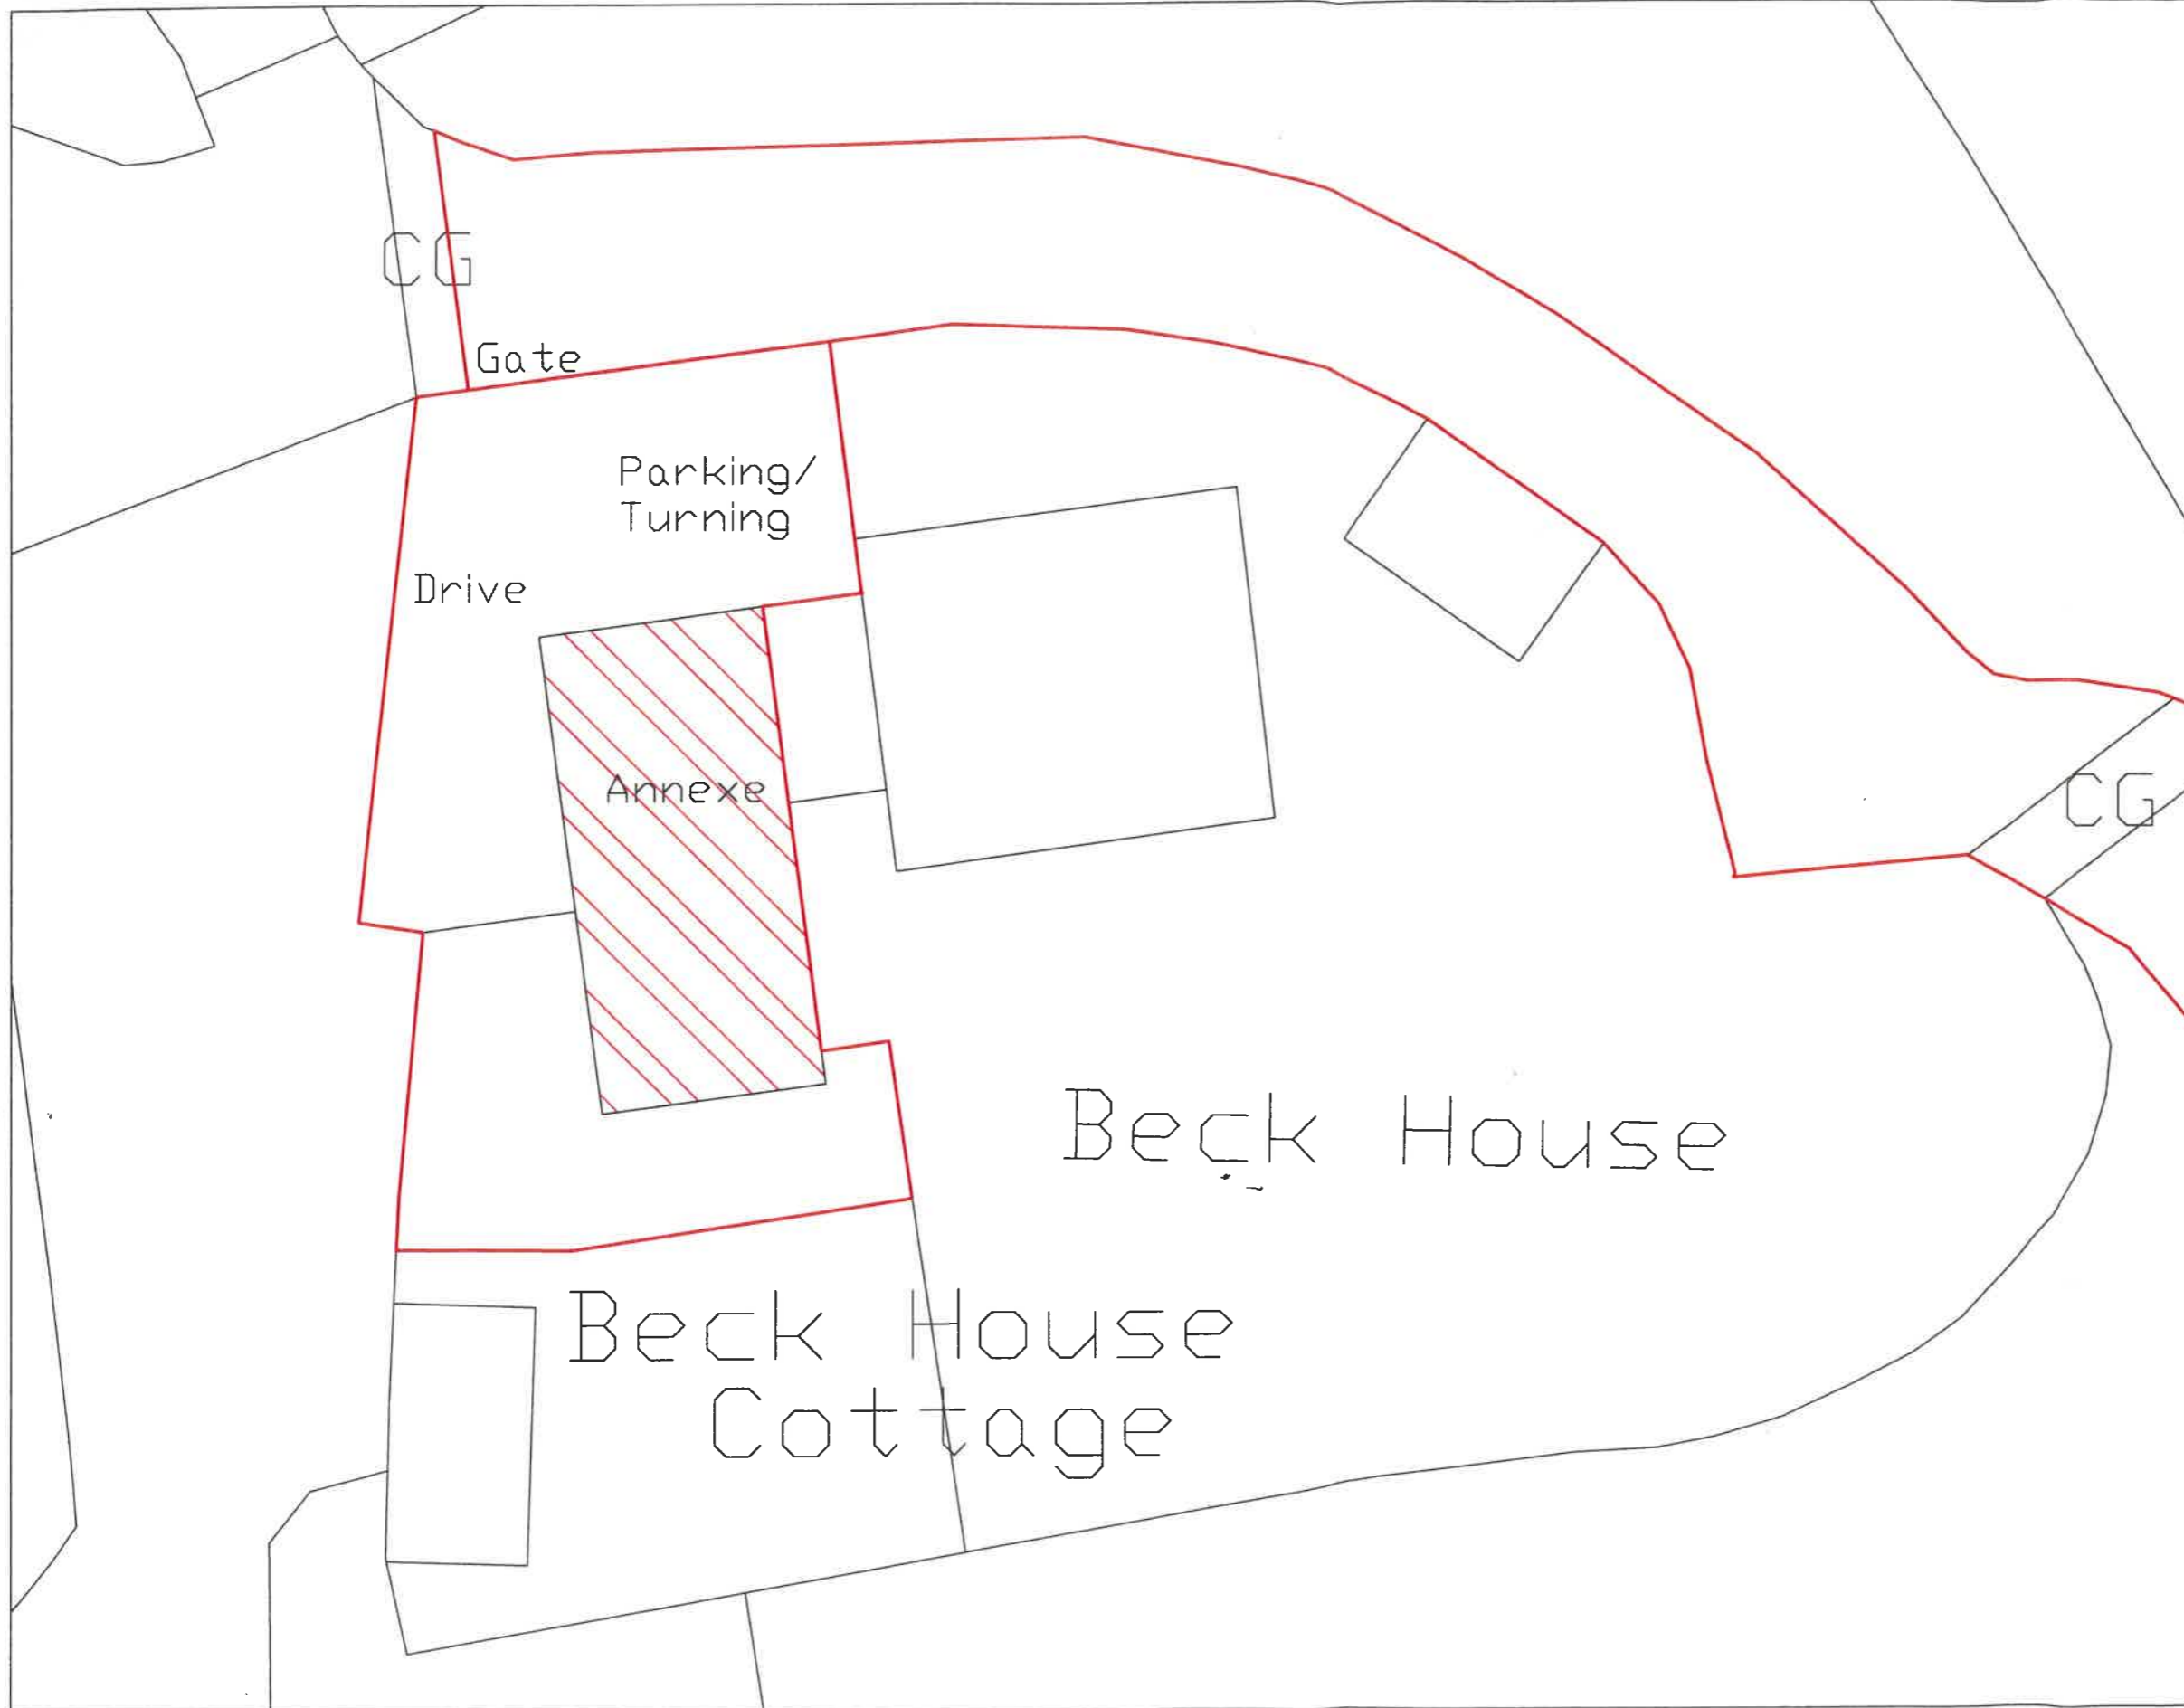


Full Planning Application for the Change of Use of part of dwelling from annexe accommodation occupied by dependent family members to commercial holiday let at: Beck House, Stoneygate Lane, Ribchester, PR3 3YN ~

1:200

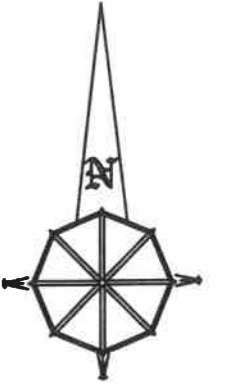

Richard Turner & Son
 AUCTIONEERS
 VALUERS &
 ESTATE AGENTS
 01200 441351
 www.rturner.co.uk

RTS Richard Turner & Son Est. 1803
 Auctioneers, Valuers, Surveyors & Estate Agents
 Old Sawley Grange, Gisburn Road, Sawley,
 Clitheroe. BB7 4LH
 Tel: 01200 441351
 Email: rblack@rturner.co.uk

Project: (No: RTS/415/RCB)
 Full Planning Application for Change of Use at:
 Beck House
 Stoneygate Lane
 Ribchester
 PR3 3YN

Title: Internal Layout Plan

Drawing No: RTS/415/01/003 Drawn: RCB

Client: Mr R Turner

Date: 8 May 2024 Scale: 1:200 @ A3

Amendments:									
-------------	--	--	--	--	--	--	--	--	--