


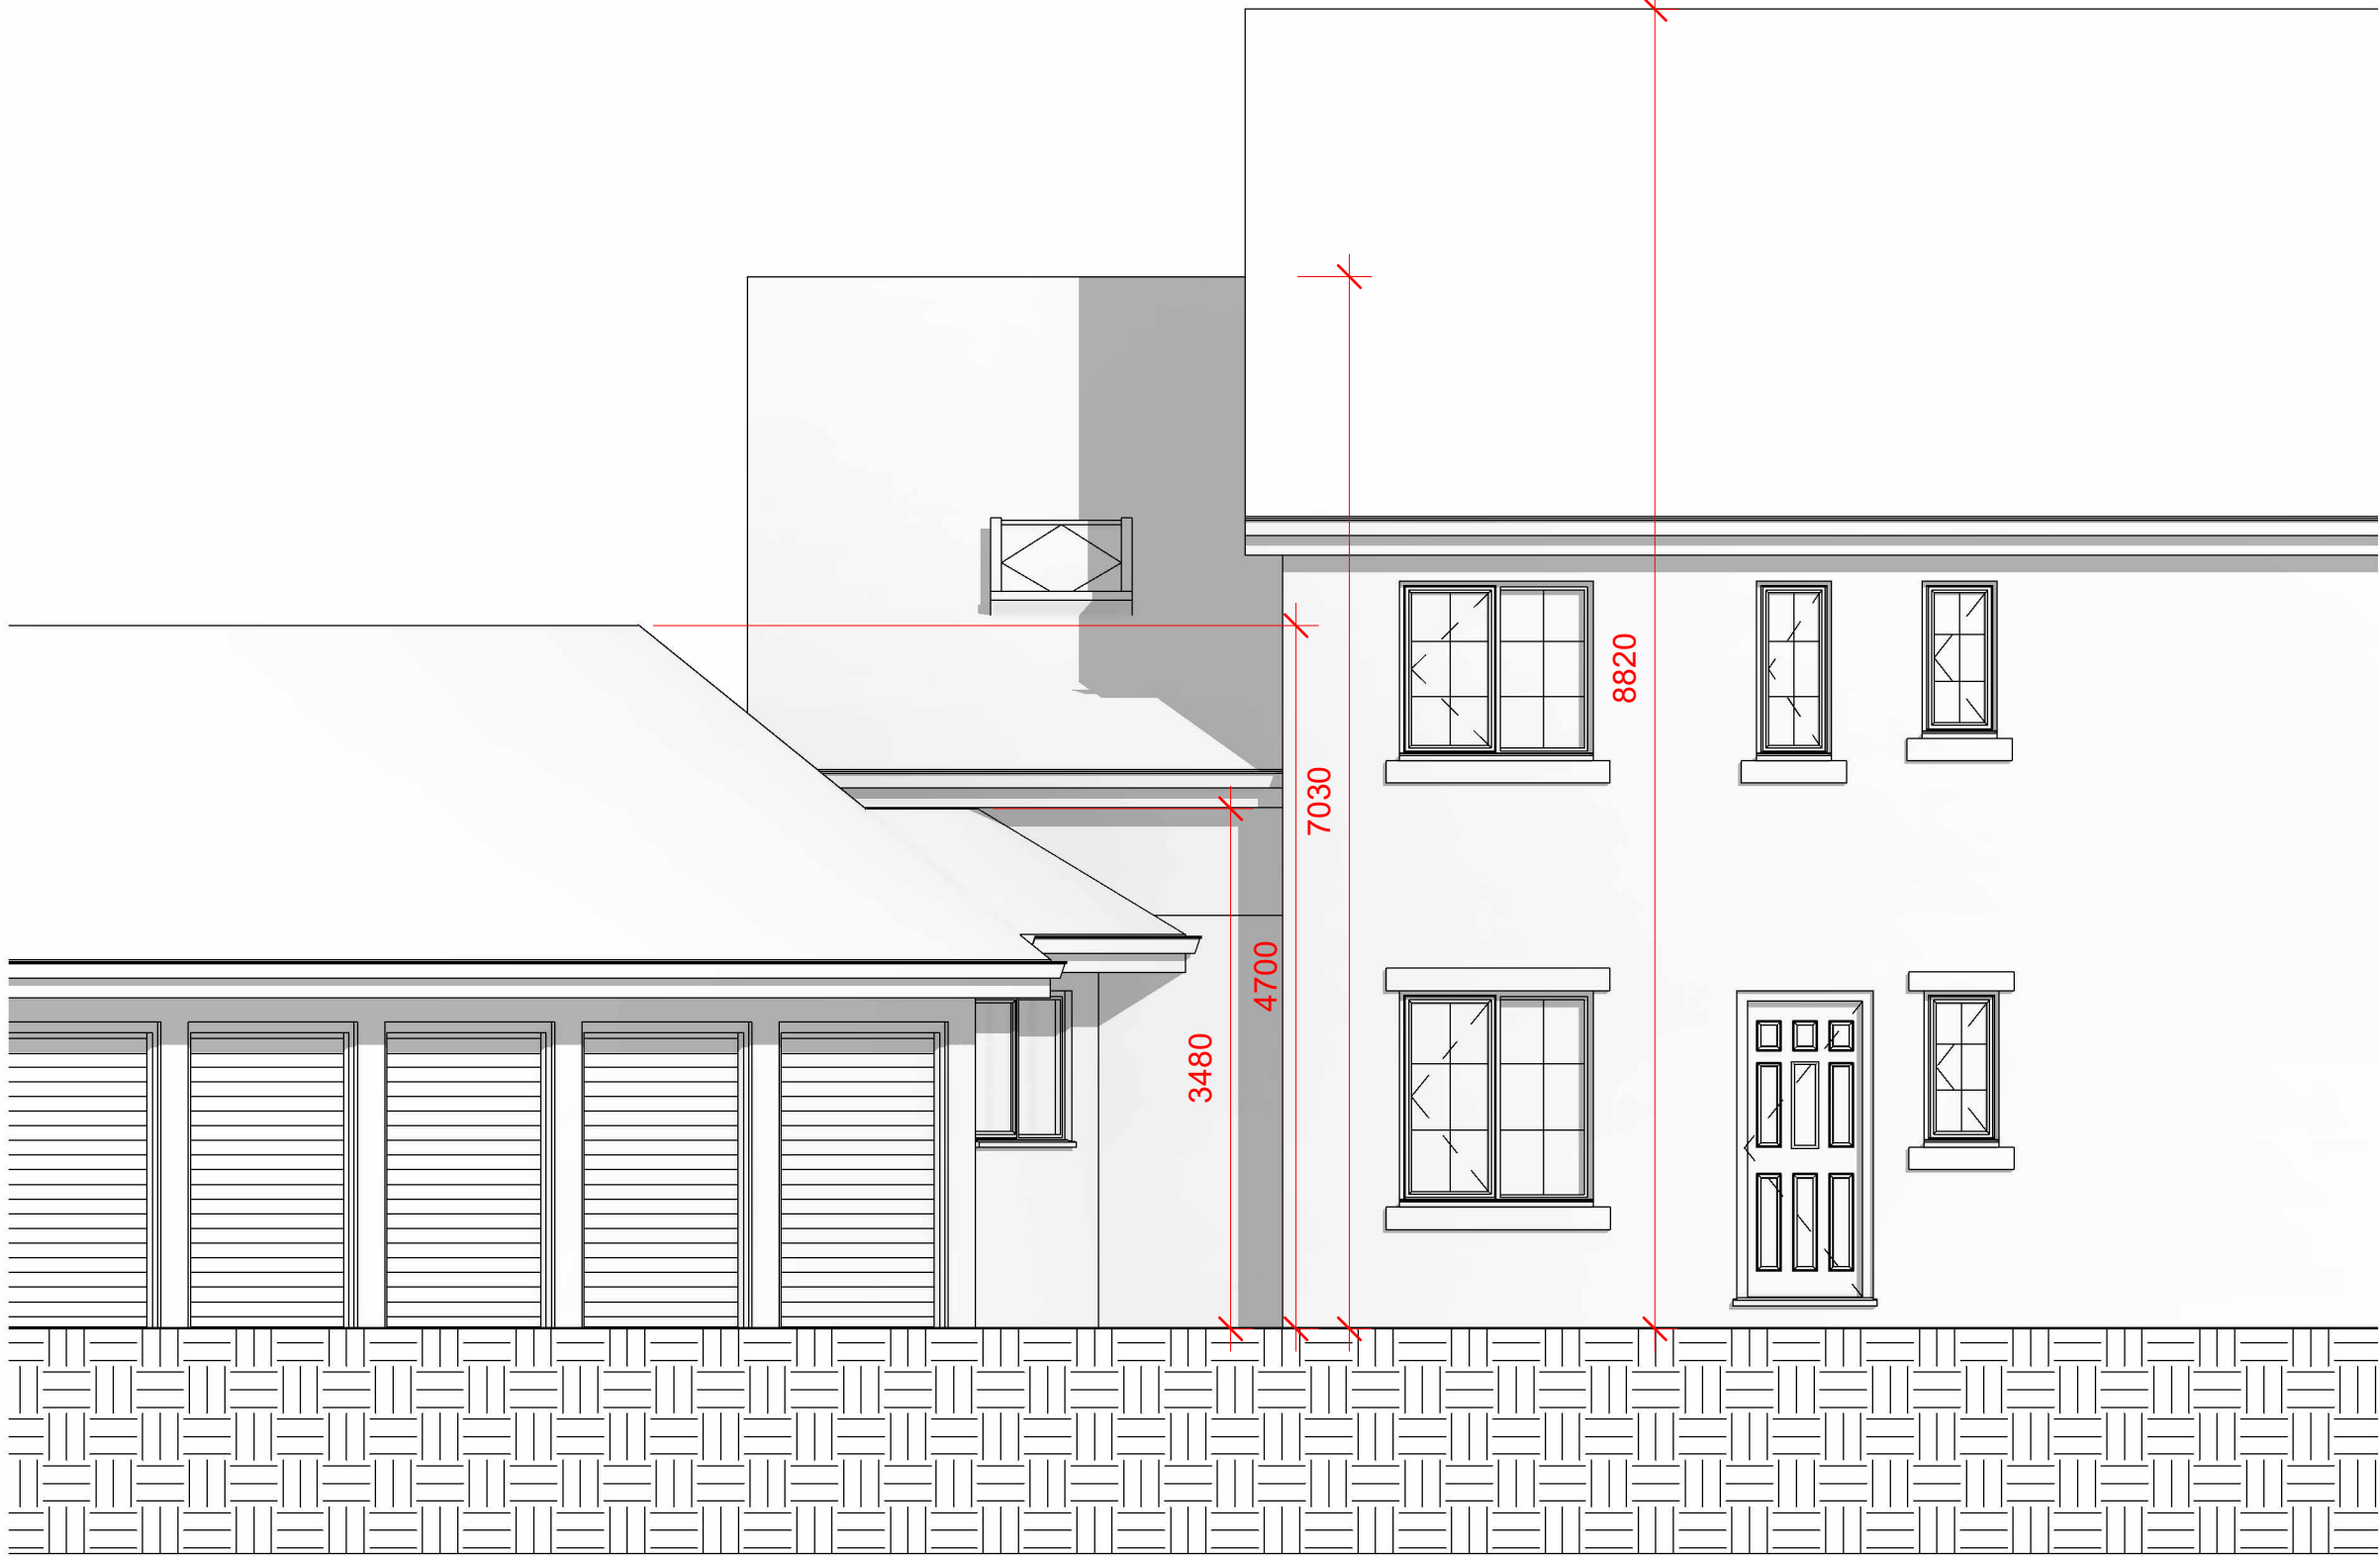


1 PROPOSED EAST
1 : 50



2 PROPOSED NORTH
1 : 50



3 PROPOSED SOUTH
1 : 50

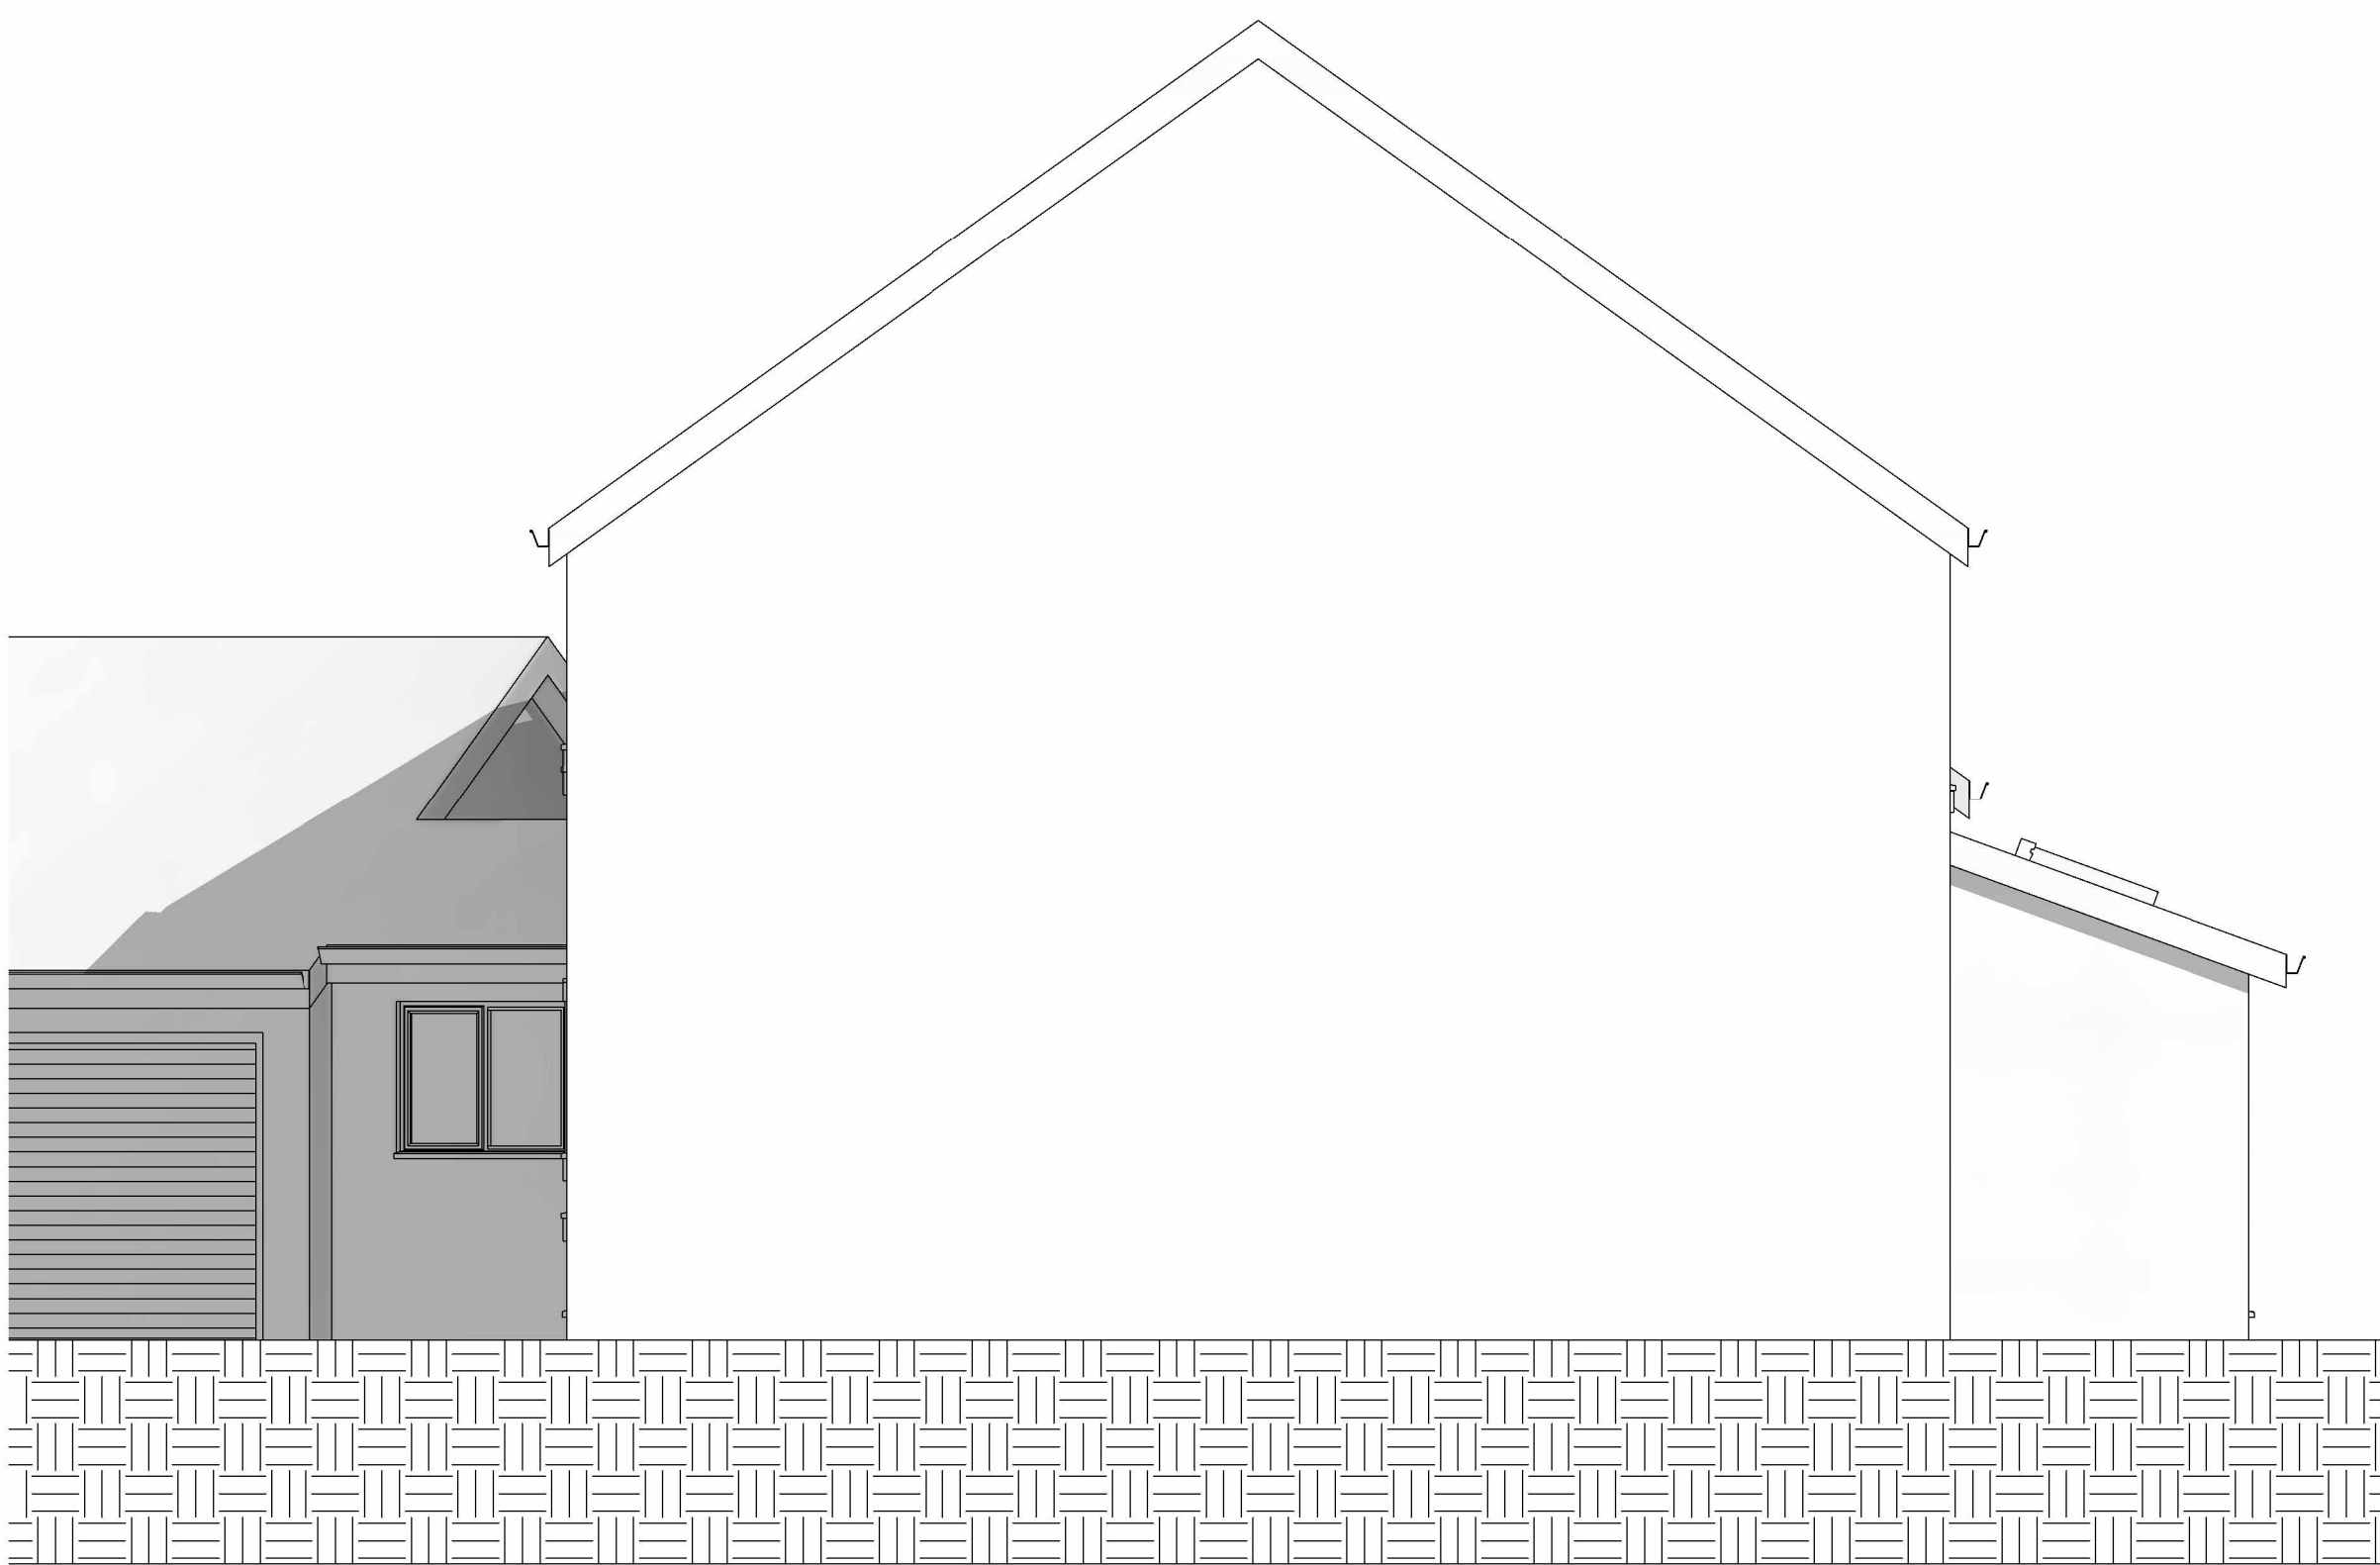

4 PROPOSED WEST
1 : 50

Peter Hitchen
Architects

Marathon House
The Sidings Business Park
Whalley, BB7 9SE

01254 823 885

www.peterhitchenarchitects.co.uk

NOTES:
For Planning Purposes Only

- Stone facings
- Natural blue slate roof
- uPVC windows and doors
- Velux roof windows

Scheme involves:
- Side extension for ground floor with roof space for first floor area
- Ground floor link and rear extensions

No.	Description	Date

CLIENT:
Mr and Mrs Sutehall
1 Waters Edge
Whalley
Clitheroe
BB7 9UF

PROJECT:
Proposed side and rear
extension to existing property

SHEET:
PROPOSED ELEVATIONS

Project number PHA/965

Date 06/01/25

Drawn by JS

Checked by PH

A203

Scale 1 : 50

Sheet size A1