


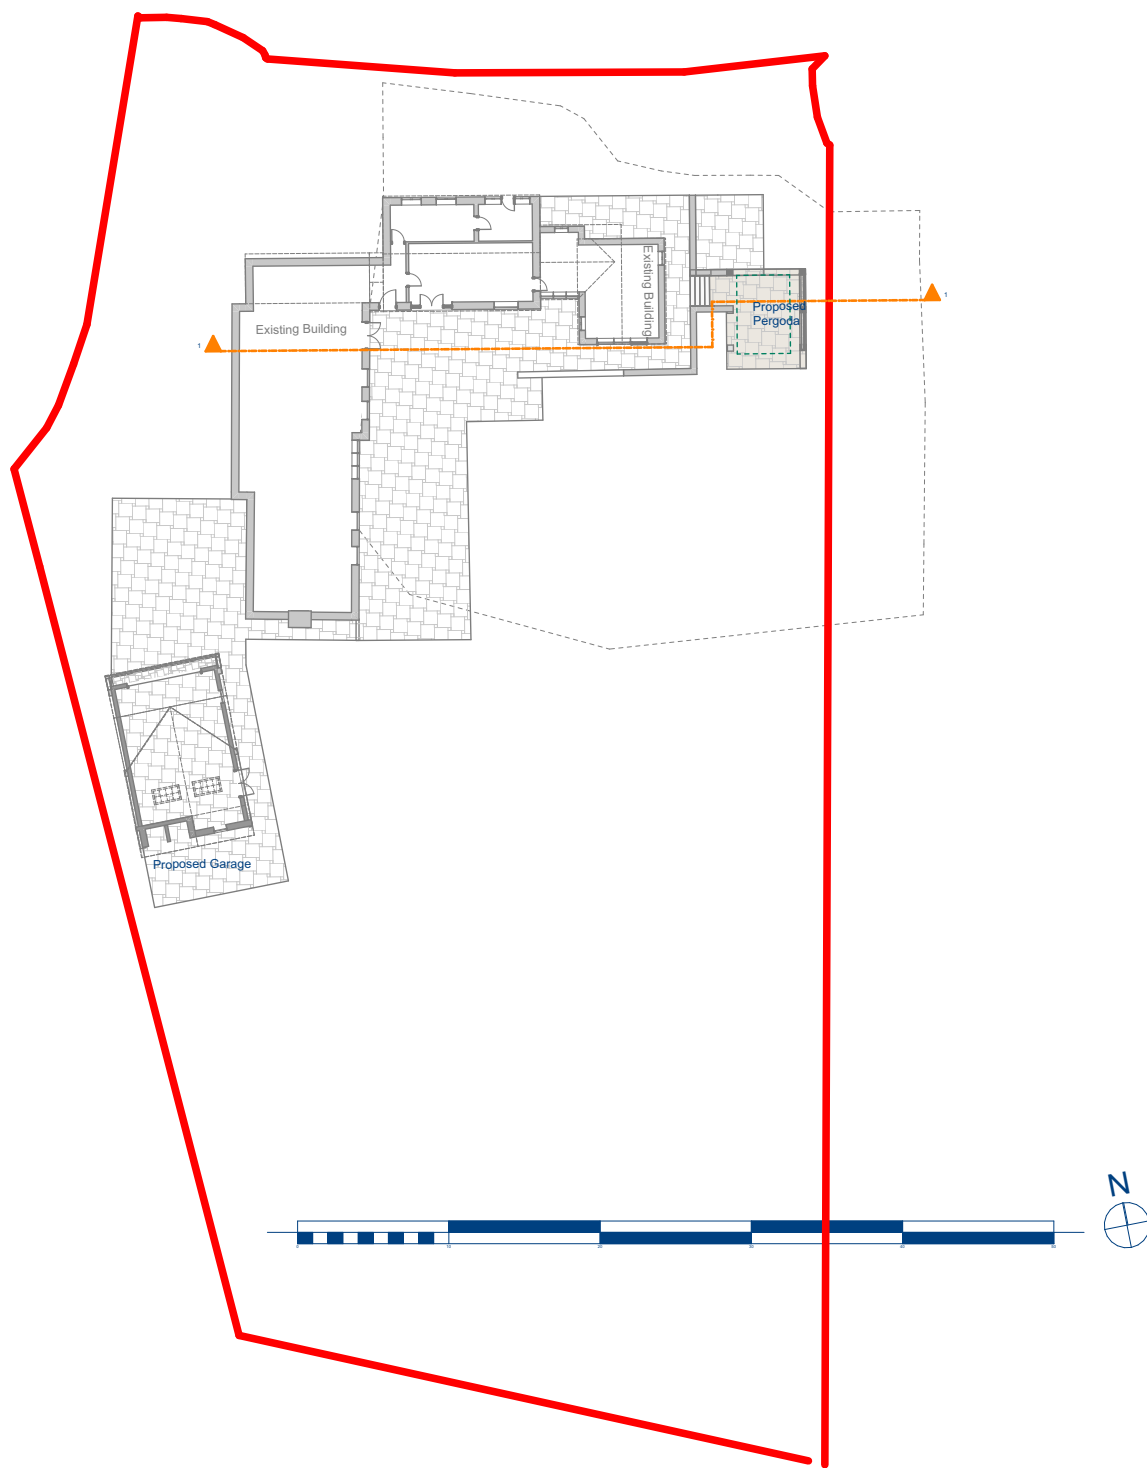

Site and Block Plan Proposed

1:500

Revision	Description	By	Date	DAVID COX ARCHITECTS		Project Title	Scale	1:500
	C - Garage and Pergoda plan updated. AN 26-03-2025			 1 Ribblesdale Place, Preston Lancashire, PR1 3NA T 01772 821444 E office@davidcoxarchitects.co.uk www.davidcoxarchitects.co.uk		Middle Studlehurst Barn	Paper Size	A3
Notes				Project Status		Client	Date	26/03/2025
				☐ PLANNING			Drawn by	DCA
				☐ PRELIMINARY			Checked by	
				☐ TENDER			Drawing No.	
				☐ CONSTRUCTION				
ALL DIMENSIONS ARE TO BE CHECKED ON SITE BEFORE CONSTRUCTION COMMENCES.				Drawing Title		Site and Block Plan Proposed	2073 3.00C	
DAVID COX ARCHITECTS OWNS THE COPYRIGHT TO THIS DRAWING. IT SHALL NOT BE REPRODUCED, DISTRIBUTED OR OTHERWISE USED WITHOUT THE CONSENT OF THE COPYRIGHT OWNER, UNTIL PAYMENT HAS BEEN ACCEPTED BY THE OWNER SUCH CONSENT IS DEEMED NOT TO HAVE BEEN GIVEN.								
THIS DRAWING SHALL ONLY BE USED FOR THE PURPOSES FOR WHICH IT WAS PREPARED. DRAWINGS CARRIED OUT FOR THE PURPOSES OF PLANNING APPROVAL SHALL NOT BE USED FOR OBTAINING PRICES OR FOR CONSTRUCTION PURPOSES.								