
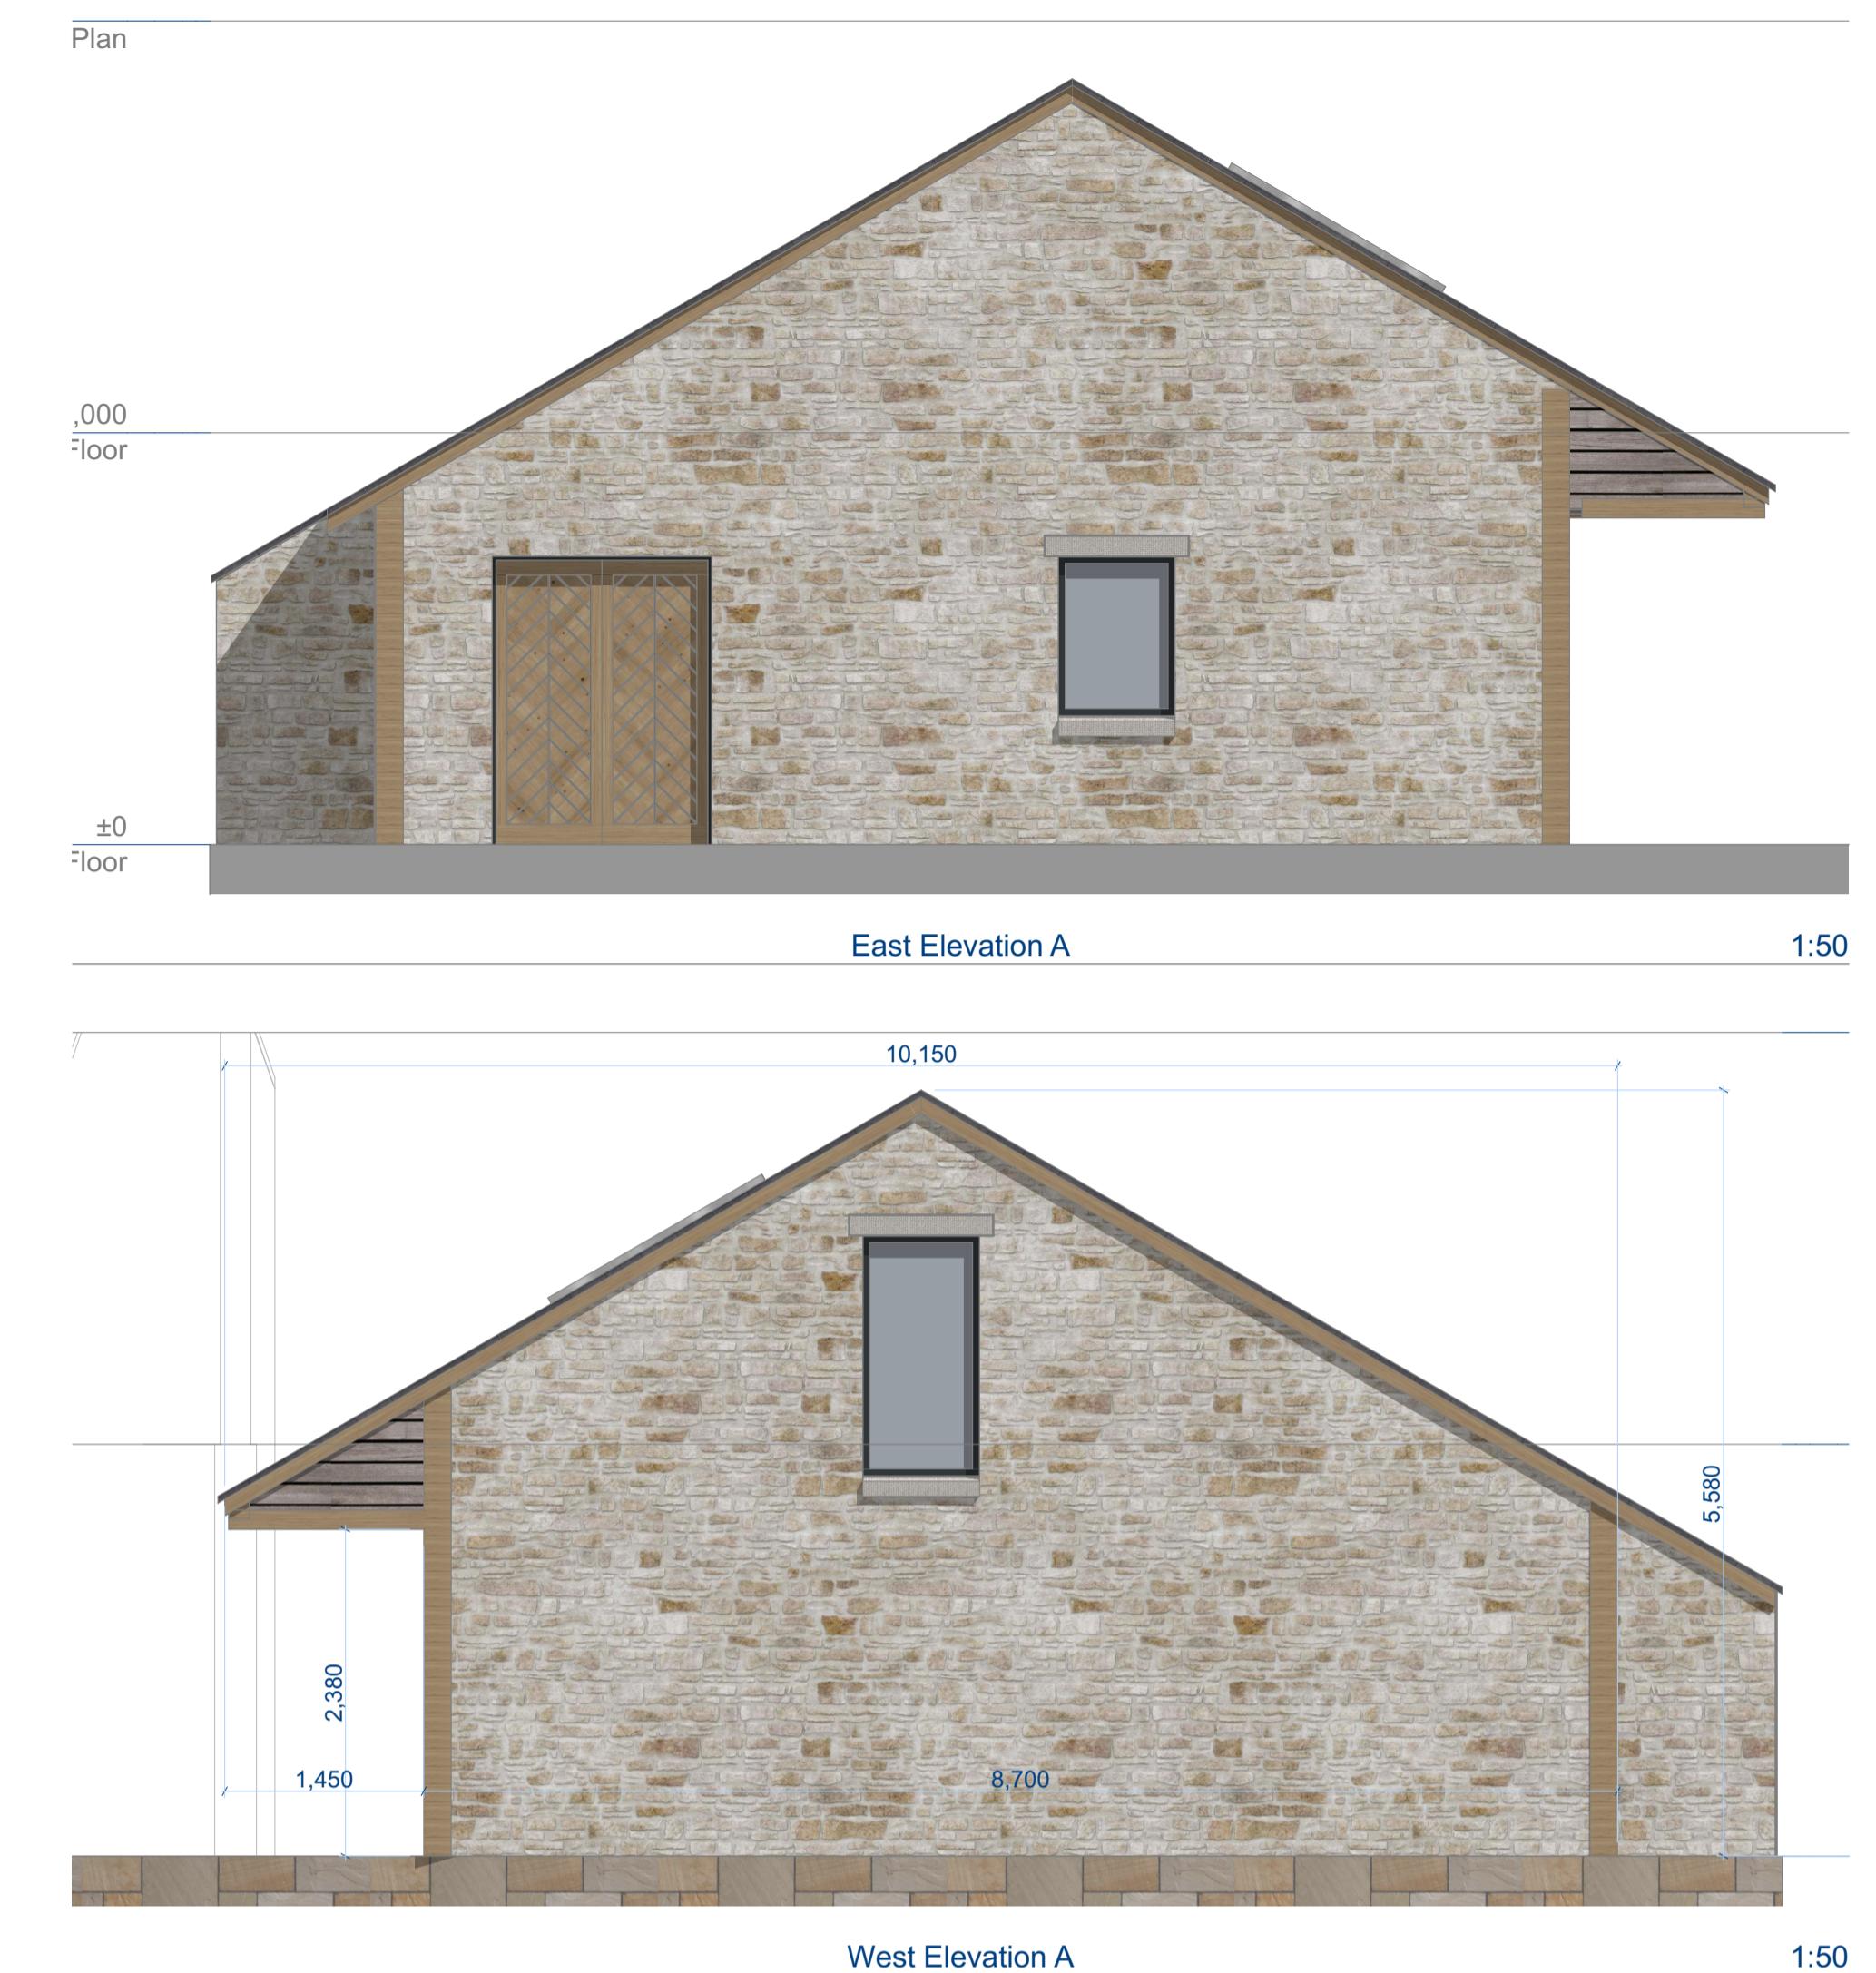


Stone with symmetric slate pitch roof. Timber overhang to double garage door entrance

Traditional aesthetic, facing brick to match house and agricultural context.

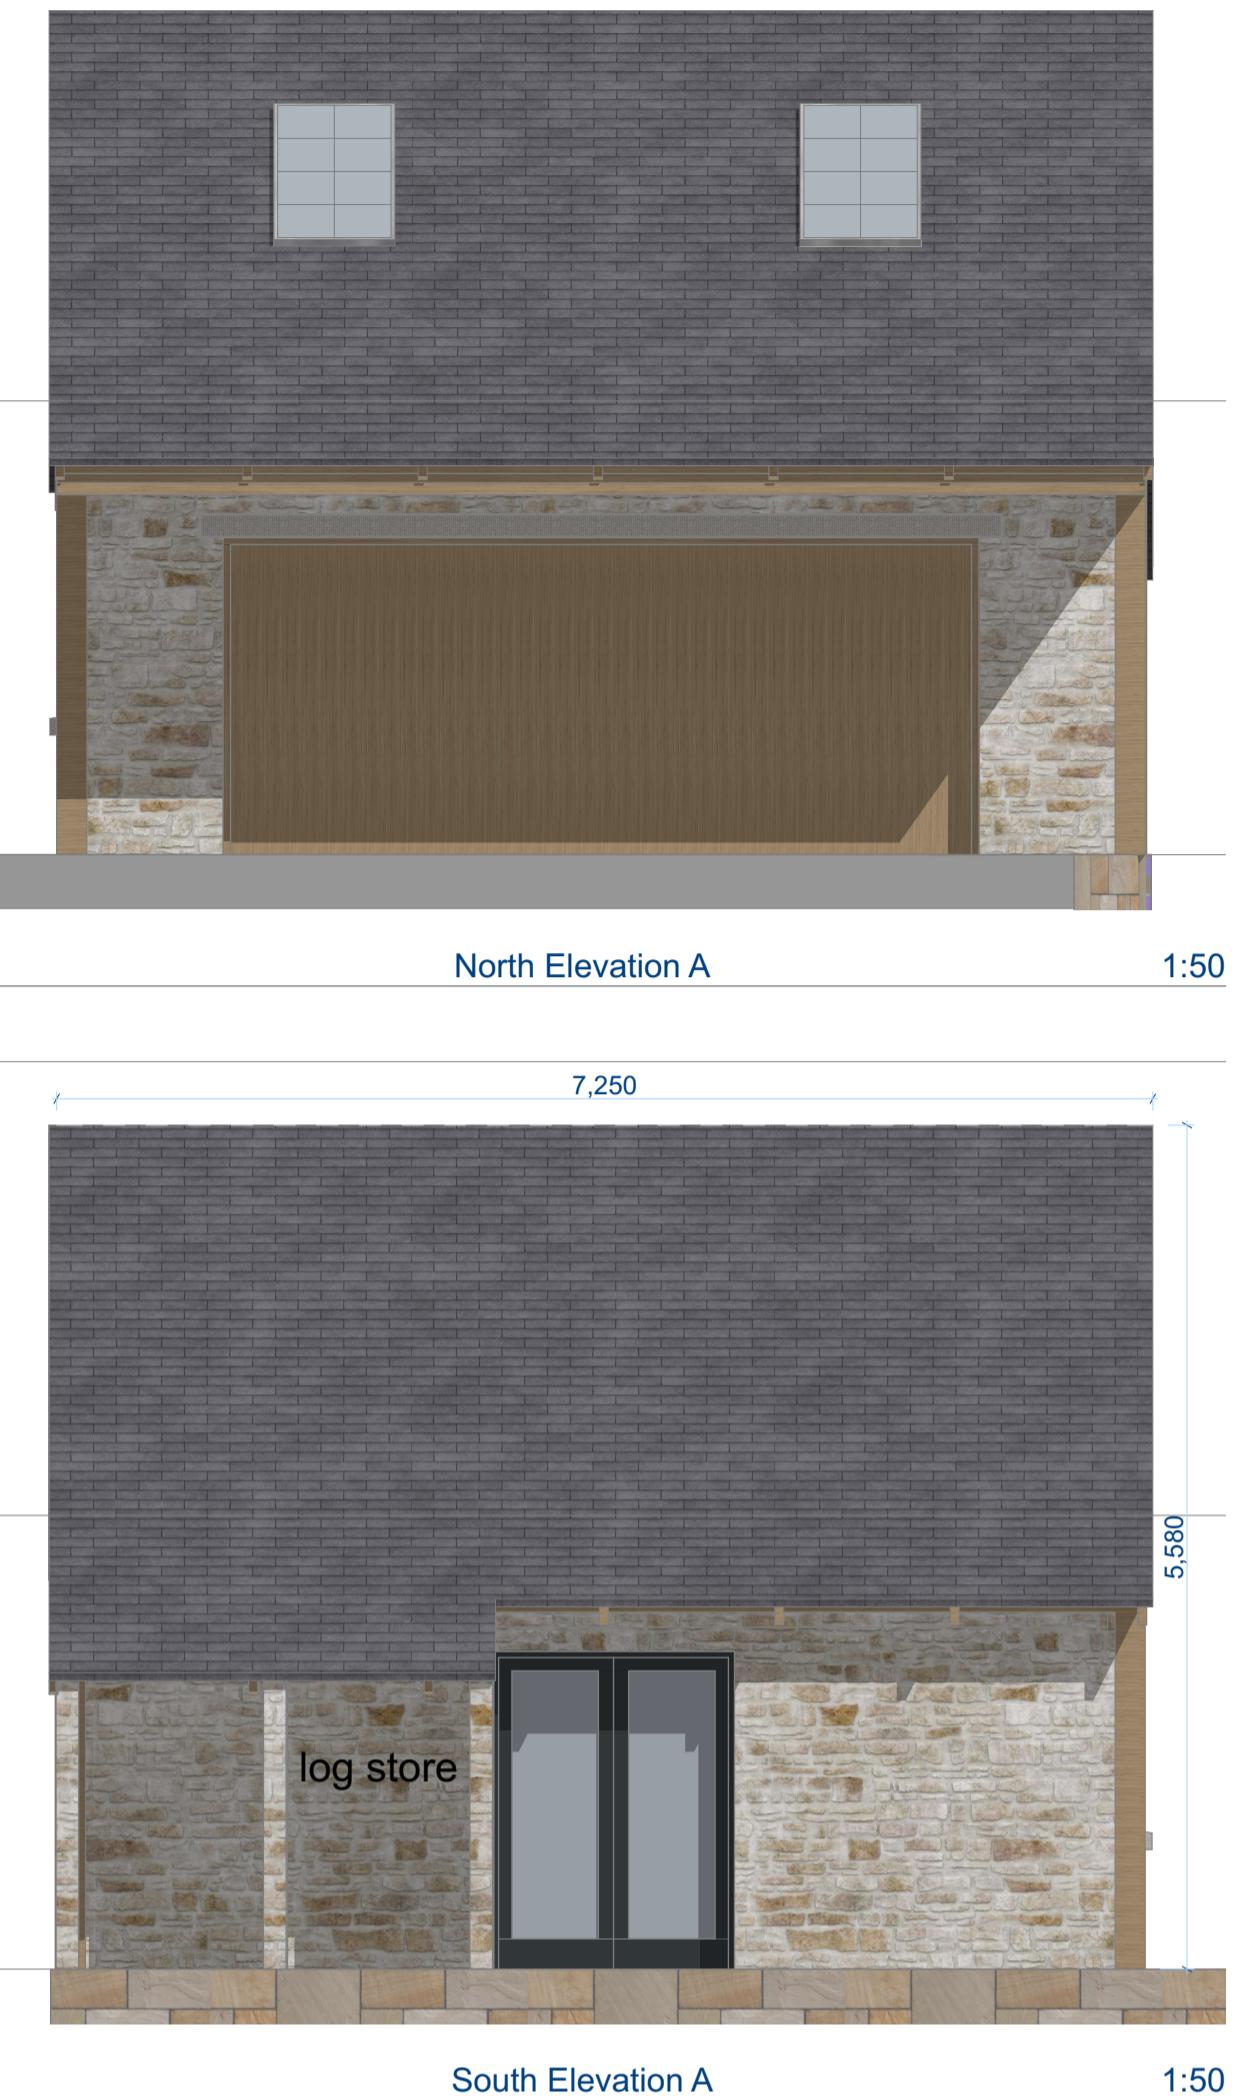

Notes

ALL DIMENSIONS ARE TO BE CHECKED ON SITE BEFORE CONSTRUCTION COMMENCES.

DAVID COX ARCHITECTS OWNS THE COPYRIGHT TO THIS DRAWING. IT SHALL NOT BE REPRODUCED, DISTRIBUTED OR OTHERWISE USED WITHOUT THE CONSENT OF THE COPYRIGHT OWNER, UNLESS PART OF THE DRAWINGS ARE APPROVED BY THE OWNER SUCH CONSENT IS DEEMED NOT TO HAVE BEEN GIVEN.

THIS DRAWING SHALL ONLY BE USED FOR THE PURPOSES FOR WHICH IT WAS PREPARED. DRAWINGS CARRIED OUT FOR THE PURPOSES OF PLANNING APPROVAL SHALL NOT BE USED FOR OBTAINING PRICES OR FOR CONSTRUCTION PURPOSES.

Revision

Description

By

Date

DAVID COX  
ARCHITECTS

10170 21144  
Lancashire, PR1 3NA  
www.davidcoxarchitects.co.uk

Project Status

- PLANNING
- PRELIMINARY
- TENDER
- CONSTRUCTION

Project Title  
Middle Studlehurst Barn

Client

.

Drawn by

Checked by

Drawing No.

Drawing Title  
Garage Plan, Elevation and 3D Views

Scale  
1:200, 1:50  
Paper Size  
A1  
Date  
10/02/2025

Drawn by  
Checked by  
Drawing No.

2073 | 3.02