



NOTES
 THIS DRAWING IS TO BE READ IN CONJUNCTION WITH ALL OTHER DRAWINGS FOR THIS PROJECT.
 ALL LEVELS AND DIMENSIONS ARE TO BE CHECKED ON SITE BY THE CONTRACTOR, PRIOR TO
 PLACING ORDERS OR COMMENCING ANY OF THE RELEVANT WORKS.
 ALL DIMENSIONS ARE IN MILLIMETRES UNLESS STATED OTHERWISE.
 ANY DISCREPANCIES BETWEEN THE INFORMATION SHOWN ON THE PLAN AND THAT FOUND ON
 SITE ARE TO BE REPORTED TO THE DESIGNER IMMEDIATELY.

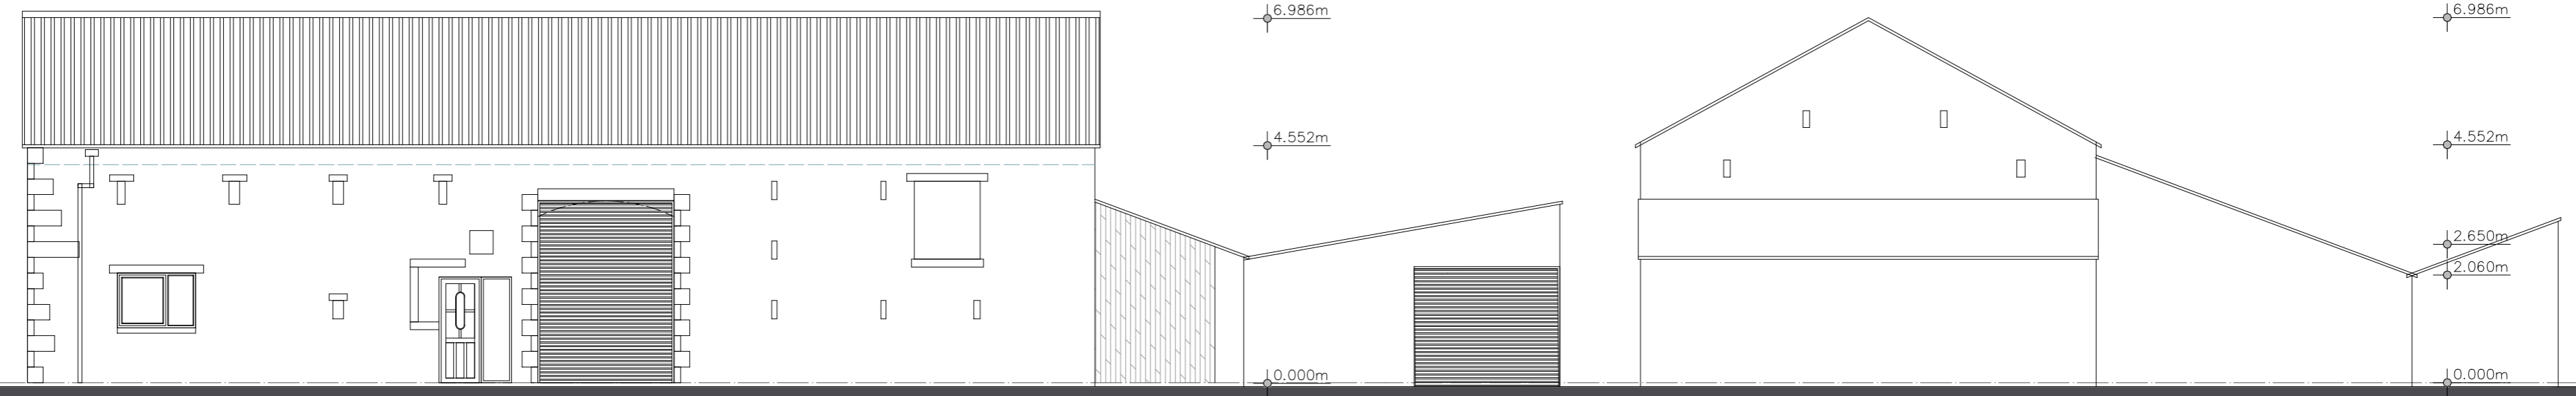

NORTH EAST

NORTH WEST

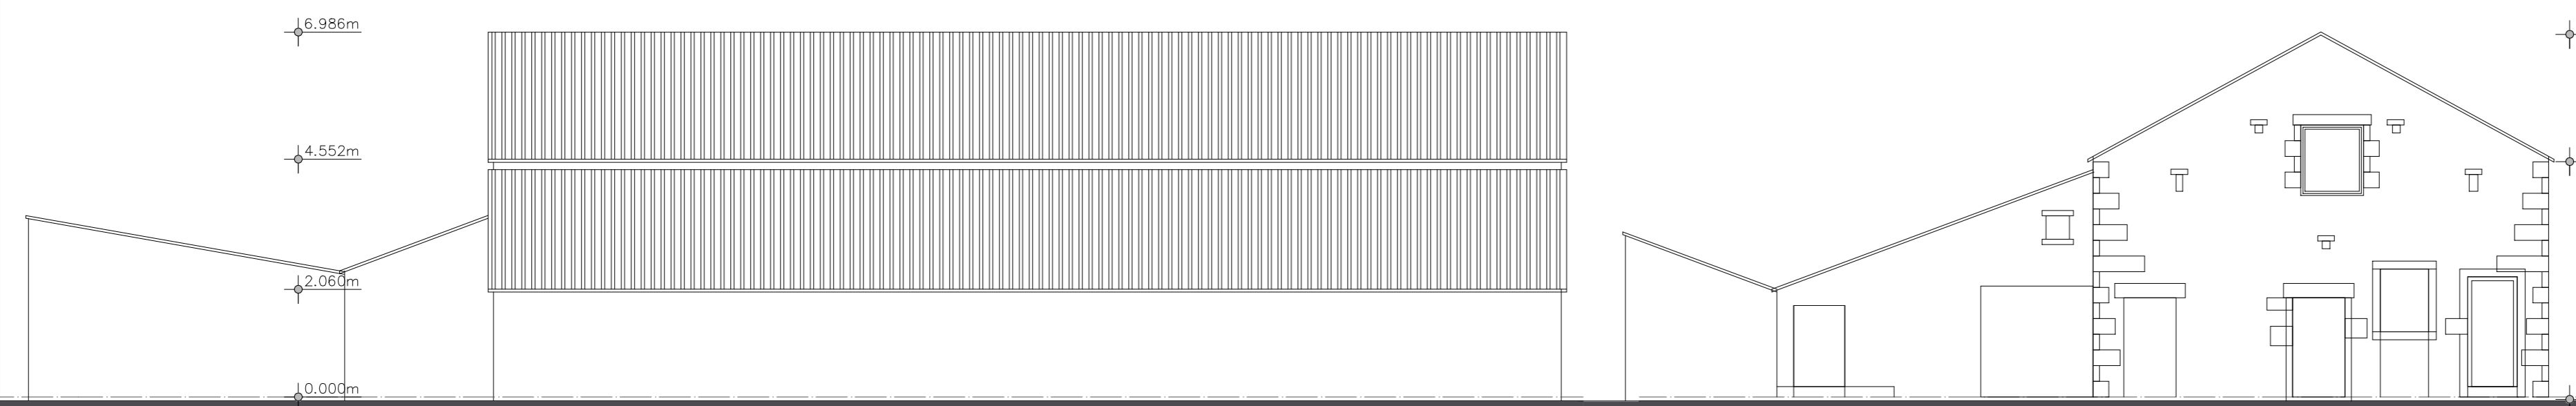

SOUTH WEST

SOUTH EAST

B 13.02.25 Alts added for LA Planning Officer
 28.01.25 Alts added for LA Planning Officer

A.L.H. Design Services
 Barley Cottage, Brewery Street, Longridge, Lancs
 PR3 3NB, Tel & Fax : (01772) 785719

Client
 Mr J Drinkall,
 Cheethall Farm,
 Edisford Road,
 Clitheroe,
 Lancs, BB7 3LH

CONVERSION OF REDUNDANT
 BARN TO FORM TWO DWELLINGS

Drawing Title
 EXISTING ELEVATIONS

Job/Scheme Number		Drawing Number	
0755/93		Drawing No 07 B	
Scale	Date	Drawn	Checked
1/100	Oct 24	a.t.l-h.	