
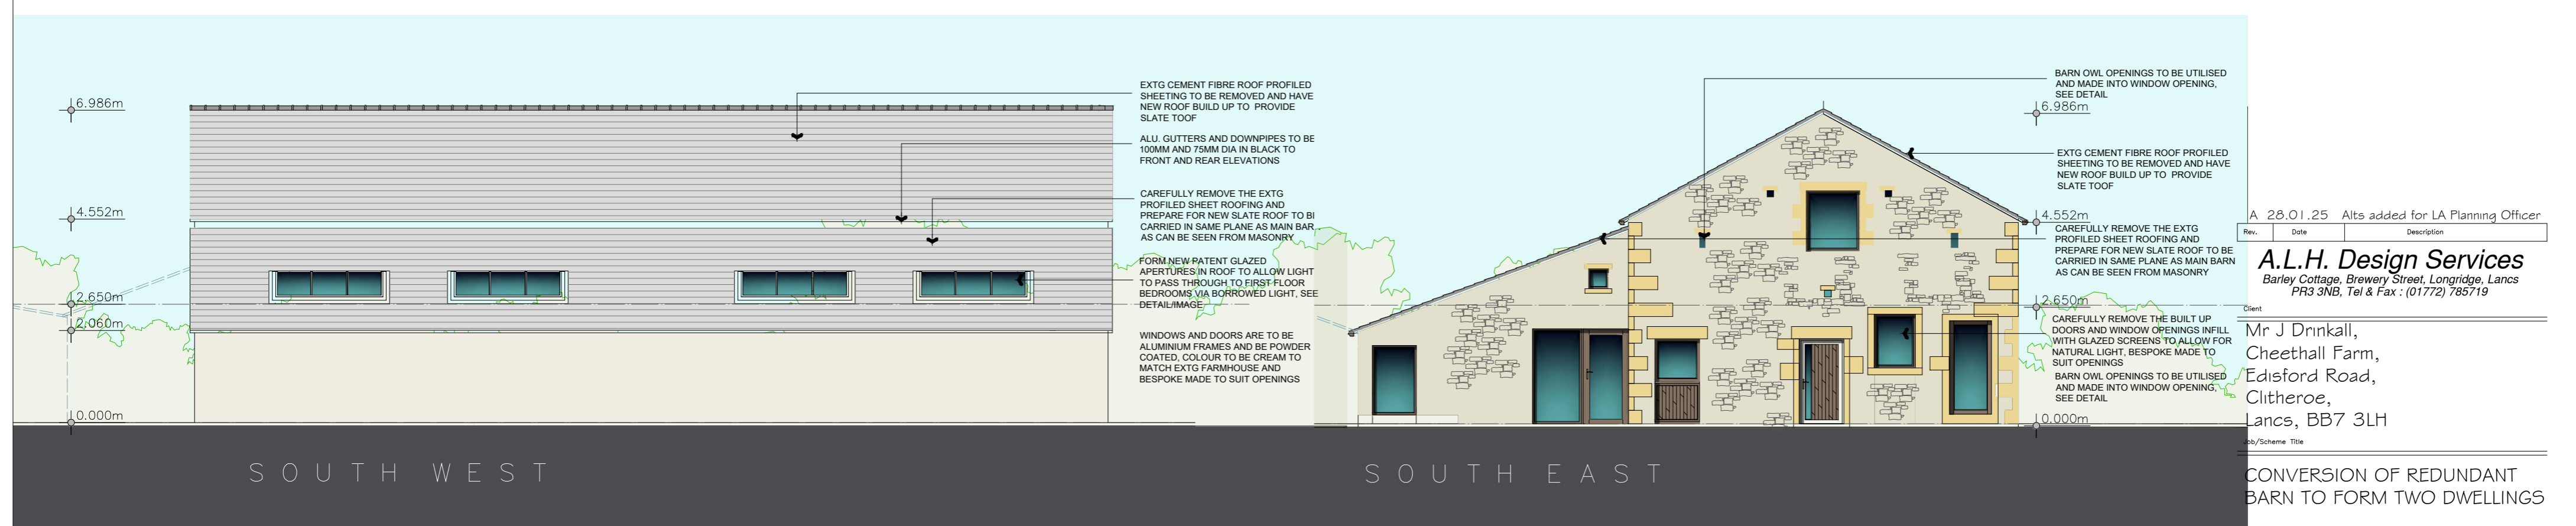


NOTES  
 THIS DRAWING IS TO BE READ IN CONJUNCTION WITH ALL OTHER DRAWINGS FOR THIS PROJECT.  
 ALL LEVELS AND DIMENSIONS ARE TO BE CHECKED ON SITE BY THE CONTRACTOR, PRIOR TO  
 PLACING ORDERS OR COMMENCING ANY OF THE RELEVANT WORKS.  
 ALL DIMENSIONS ARE IN MILLIMETRES UNLESS STATED OTHERWISE.  
 ANY DISCREPANCIES BETWEEN THE INFORMATION SHOWN ON THE PLAN AND THAT FOUND ON  
 SITE ARE TO BE REPORTED TO THE DESIGNER IMMEDIATELY.

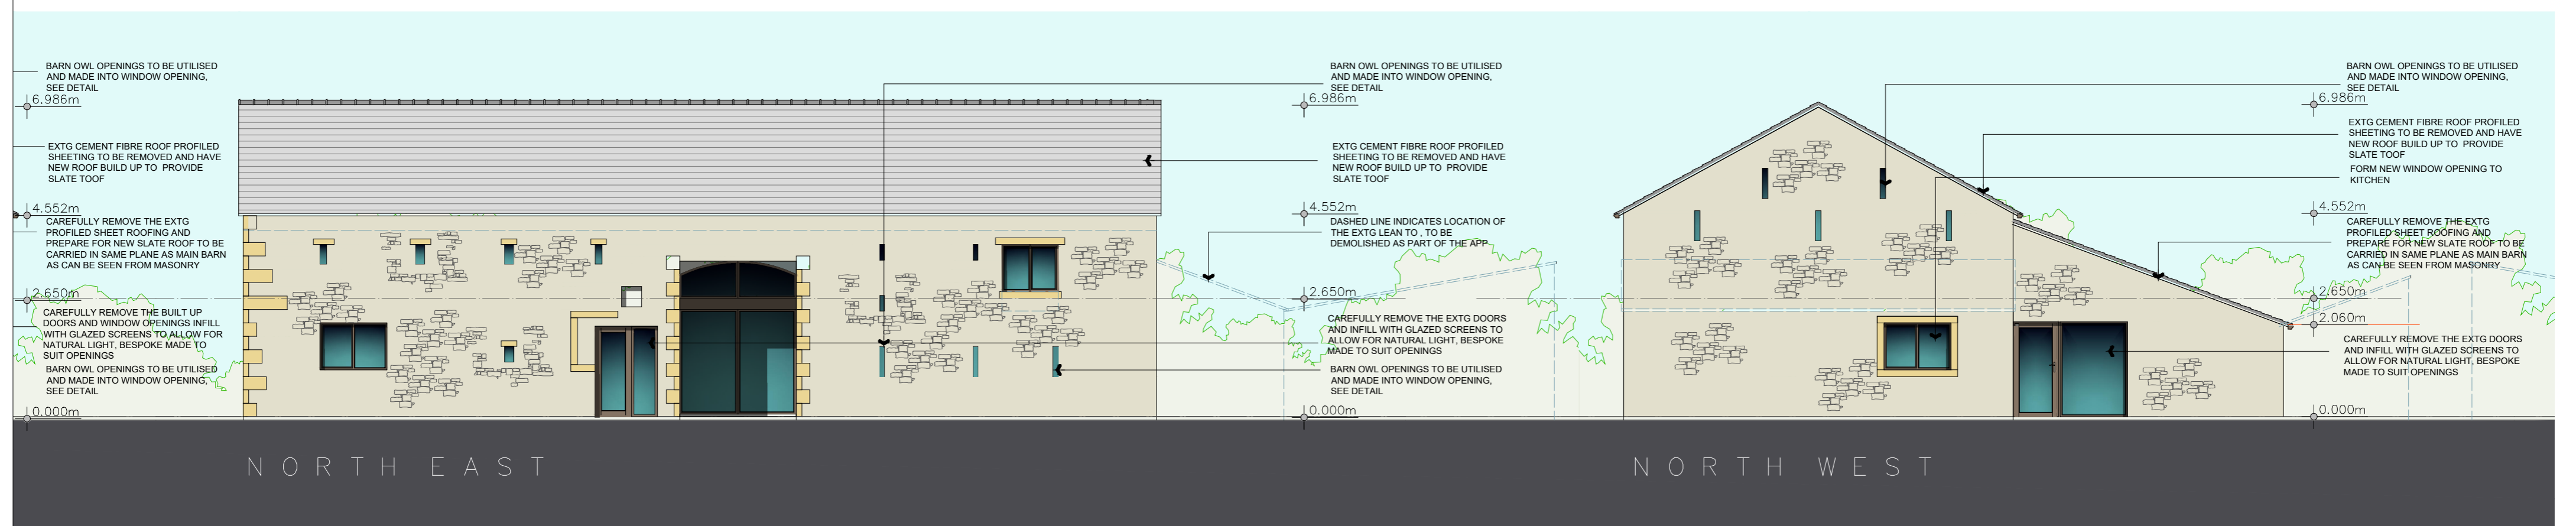

A 28.01.25 Alts added for LA Planning Officer		
Rev.	Date	Description

**A.L.H. Design Services**  
 Barley Cottage, Brewery Street, Longridge, Lancs  
 PR3 3NB, Tel & Fax : (01772) 785719

Client  
 Mr J Drnkall,  
 Cheethall Farm,  
 Edisford Road,  
 Clitheroe,  
 Lancs, BB7 3LH

Job/Scheme Title  
**CONVERSION OF REDUNDANT BARN TO FORM TWO DWELLINGS**

Drawing Title			
PROPOSED ELEVATIONS			
Job/Scheme Number		Drawing Number	
0755/93		Drawing No 15A	
Scale	Date	Drawn	Checked
1/100	Oct 24	a.t.l-h.	