



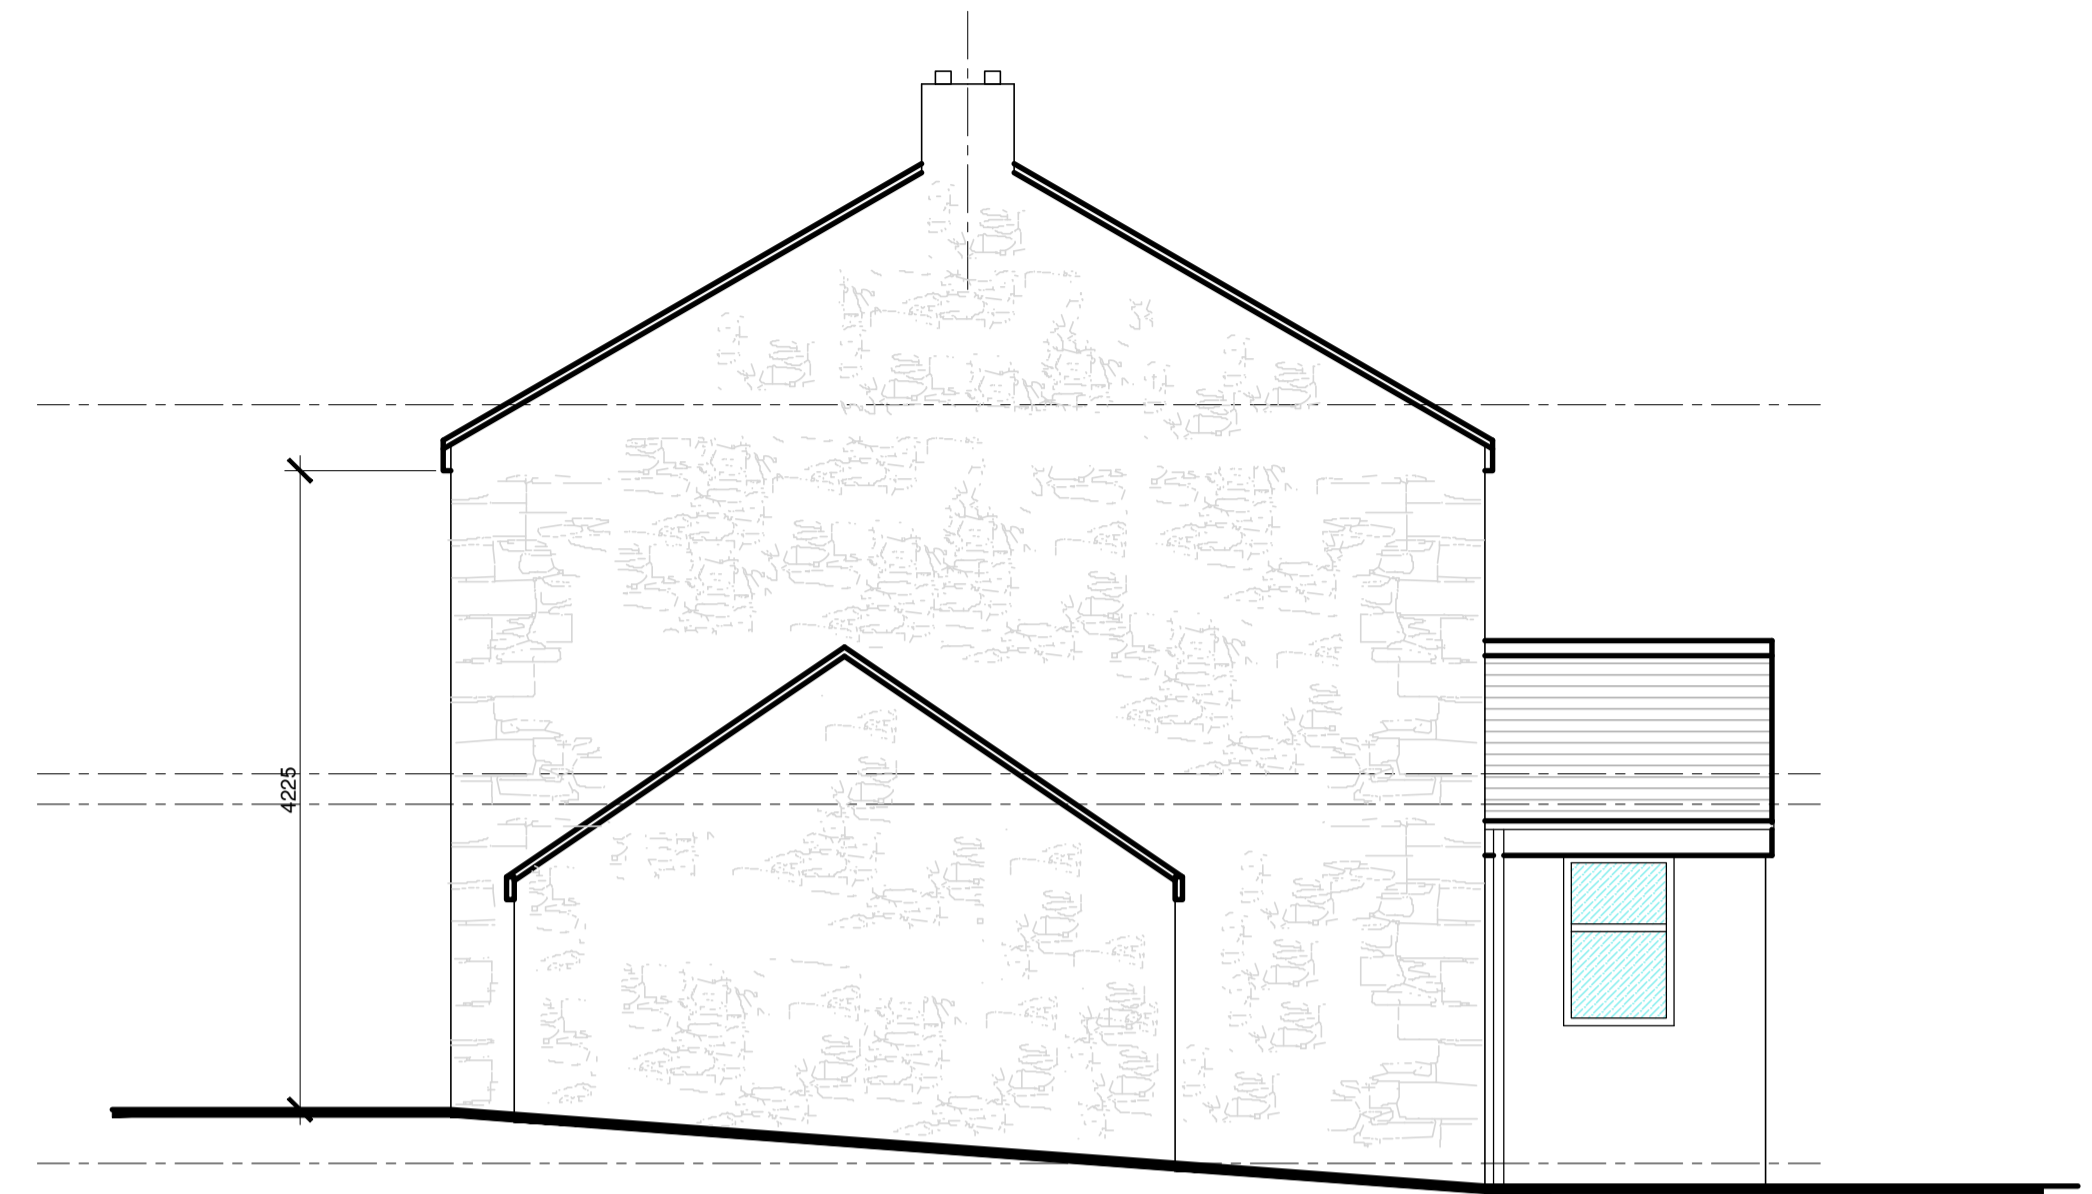

Existing Elevation A Scale 1:50



Existing Elevation A Scale 1:50

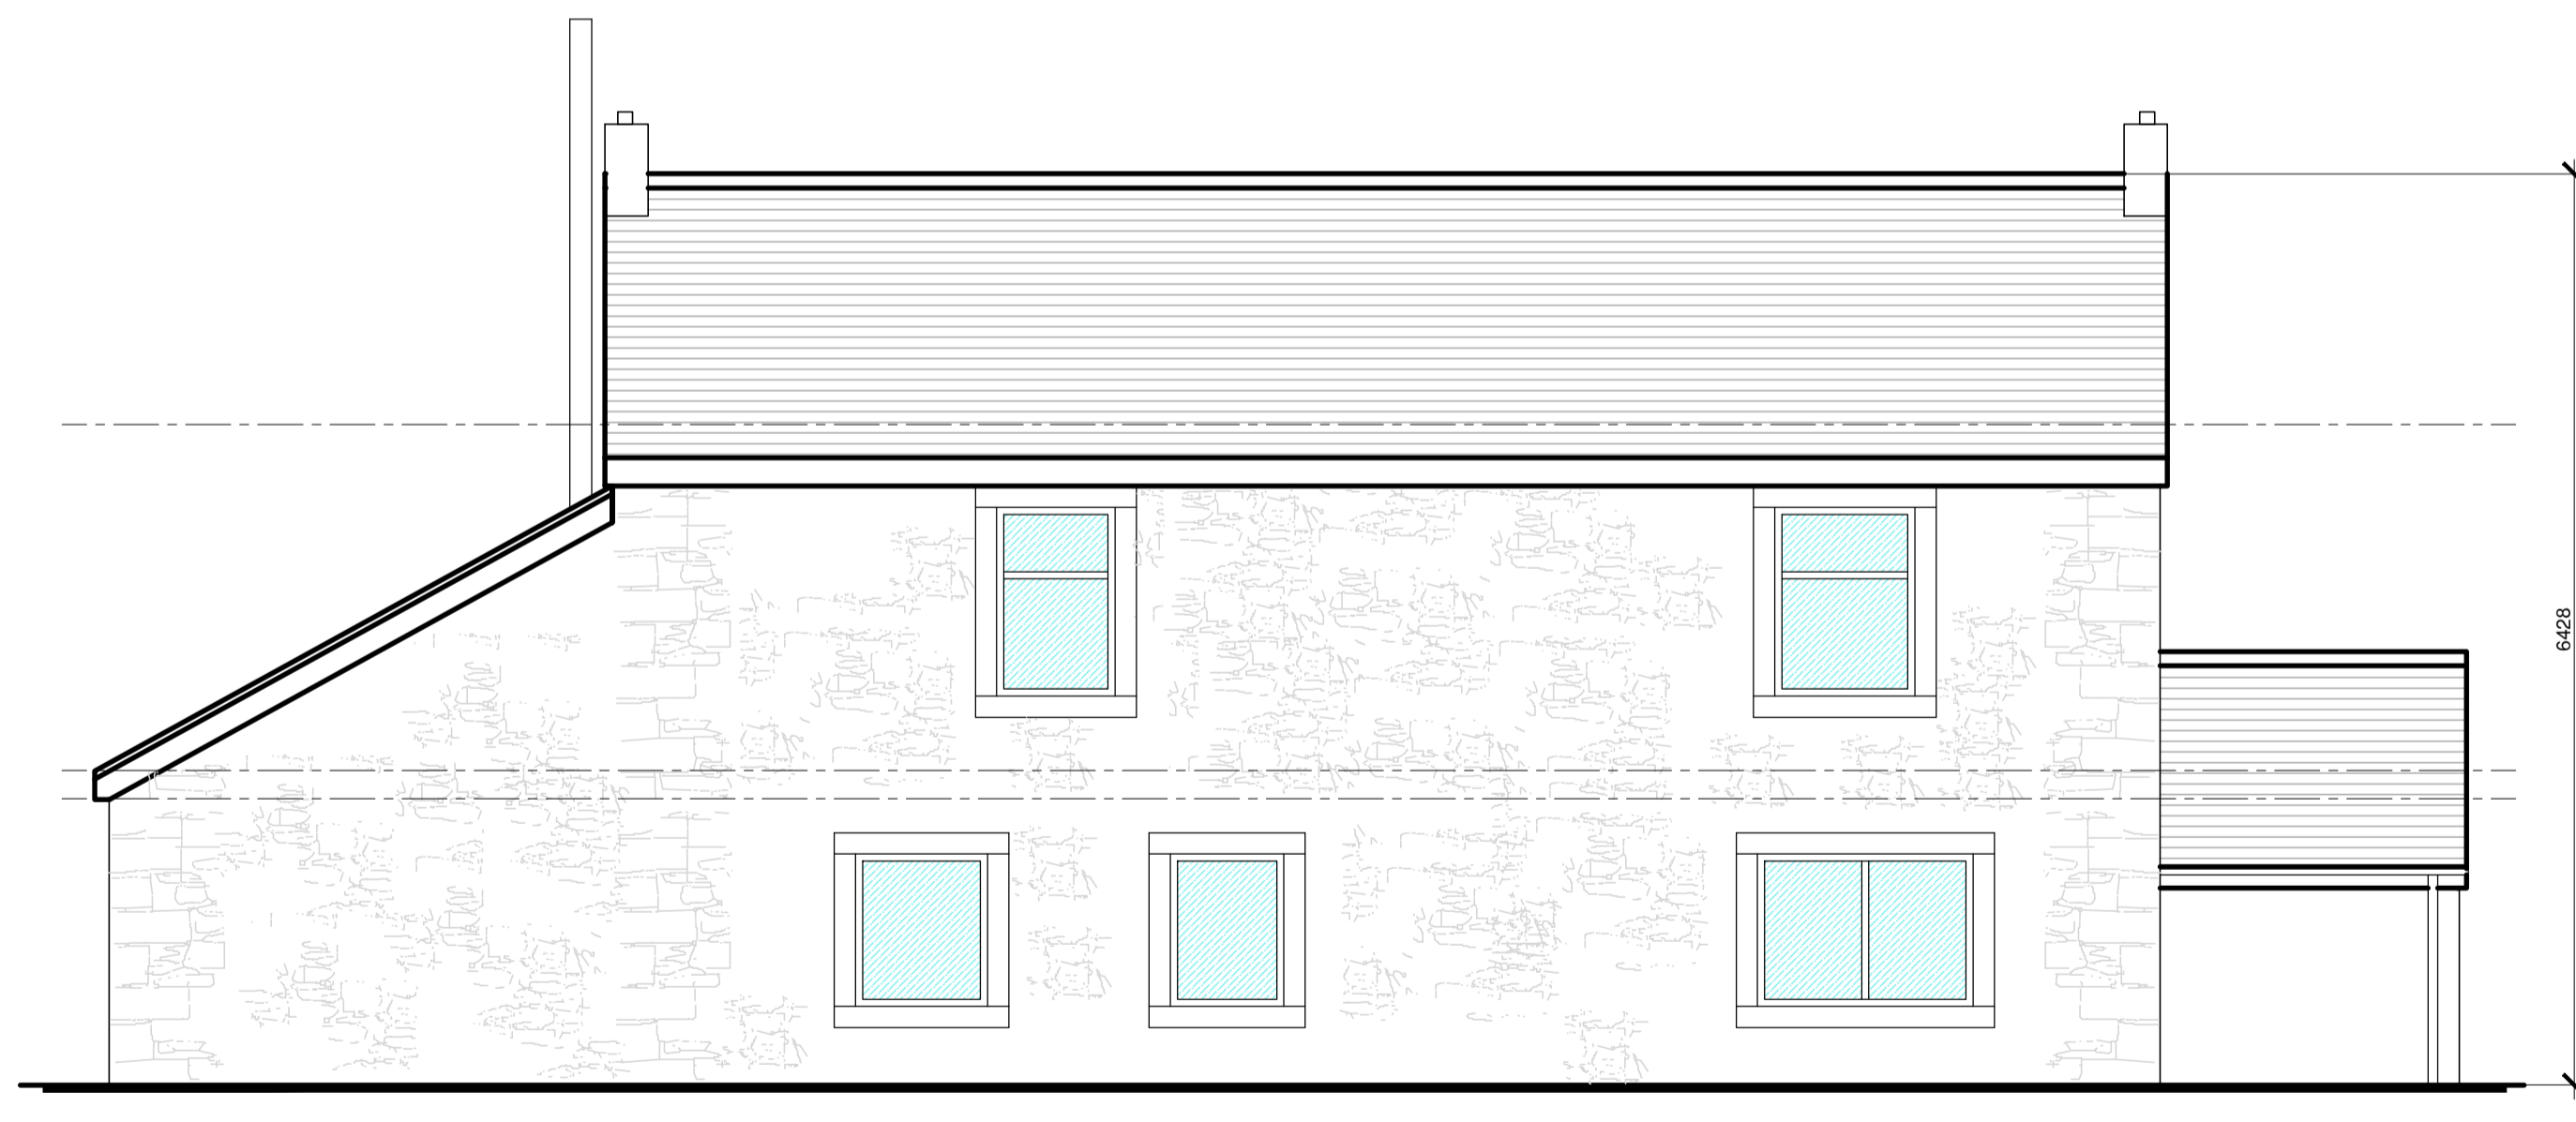

Existing Elevation C Scale 1:50



Existing Elevation D Scale 1:50

2) All dimensions shown on this drawing are in meters/millimeters unless otherwise noted.  
 3) The contractor is to confirm all dimensions on site prior to commencing work and advise of any discrepancies immediately to the Architect.

**OGDEN DESIGN CONSULTANTS**

T : 07968493550  
 E : RYAN@OGDENDESIGN.CO.UK  
 W : WWW.OGDENDESIGNCONSULTANTS.CO.UK

PROJECT  
 Mr John Barton  
 Dilworth Cottage,  
 Ward Green Lane,  
 Longridge, PR3 2ZL

DRAWING TITLE  
 Existing Elevations

DATE **Novemeber 2024** DRAWN BY **RCO**

SCALE **1:50@A1** CHECKED **RO**

DWG No **1403 - L01(002)** REVISION **-**

