





Proposed Elevation A Scale 1:50



Proposed Elevation B Scale 1:50

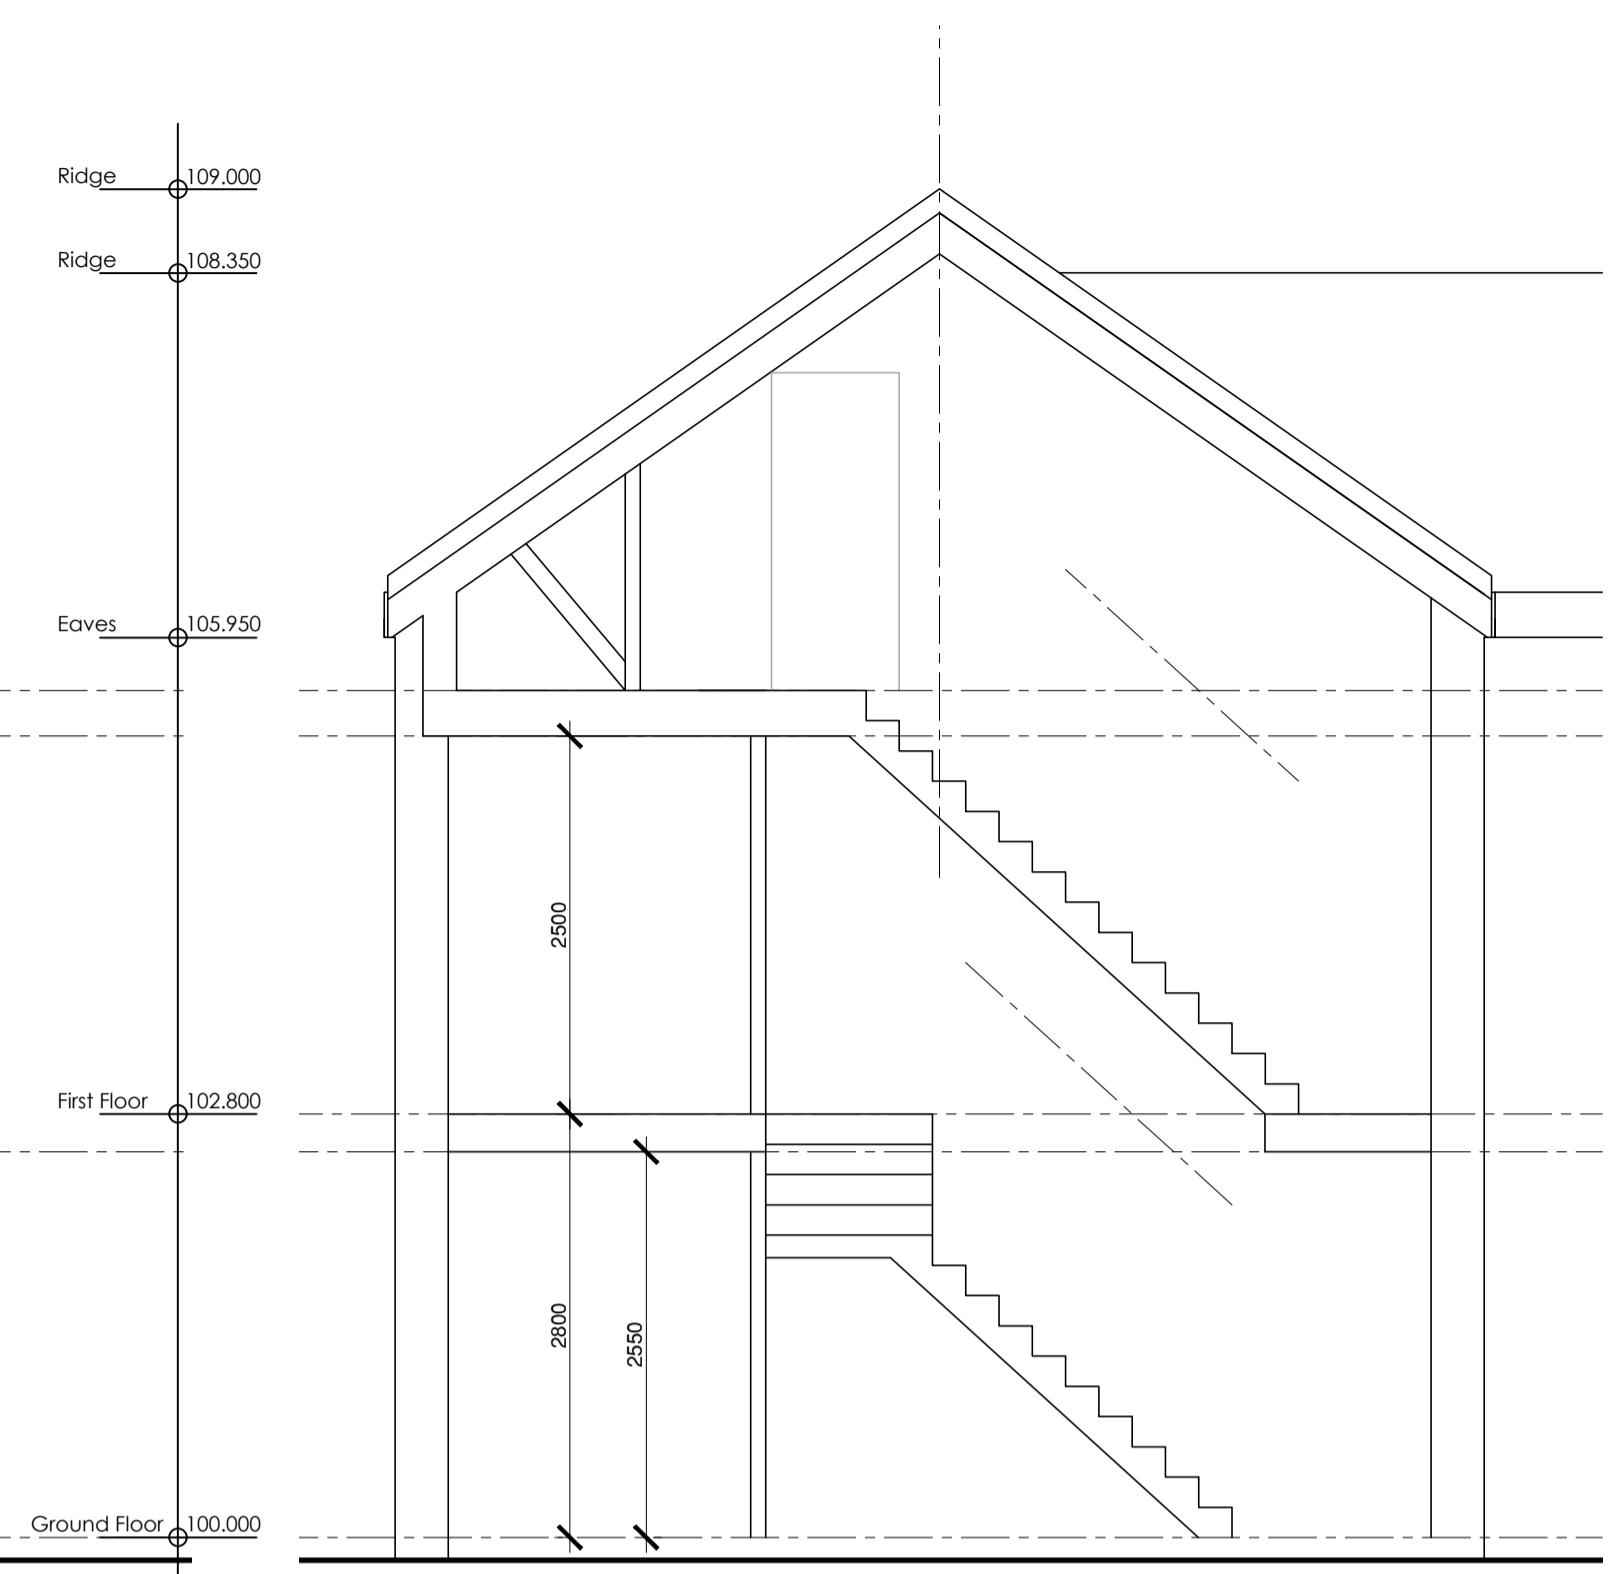

Proposed Section A Scale 1:50

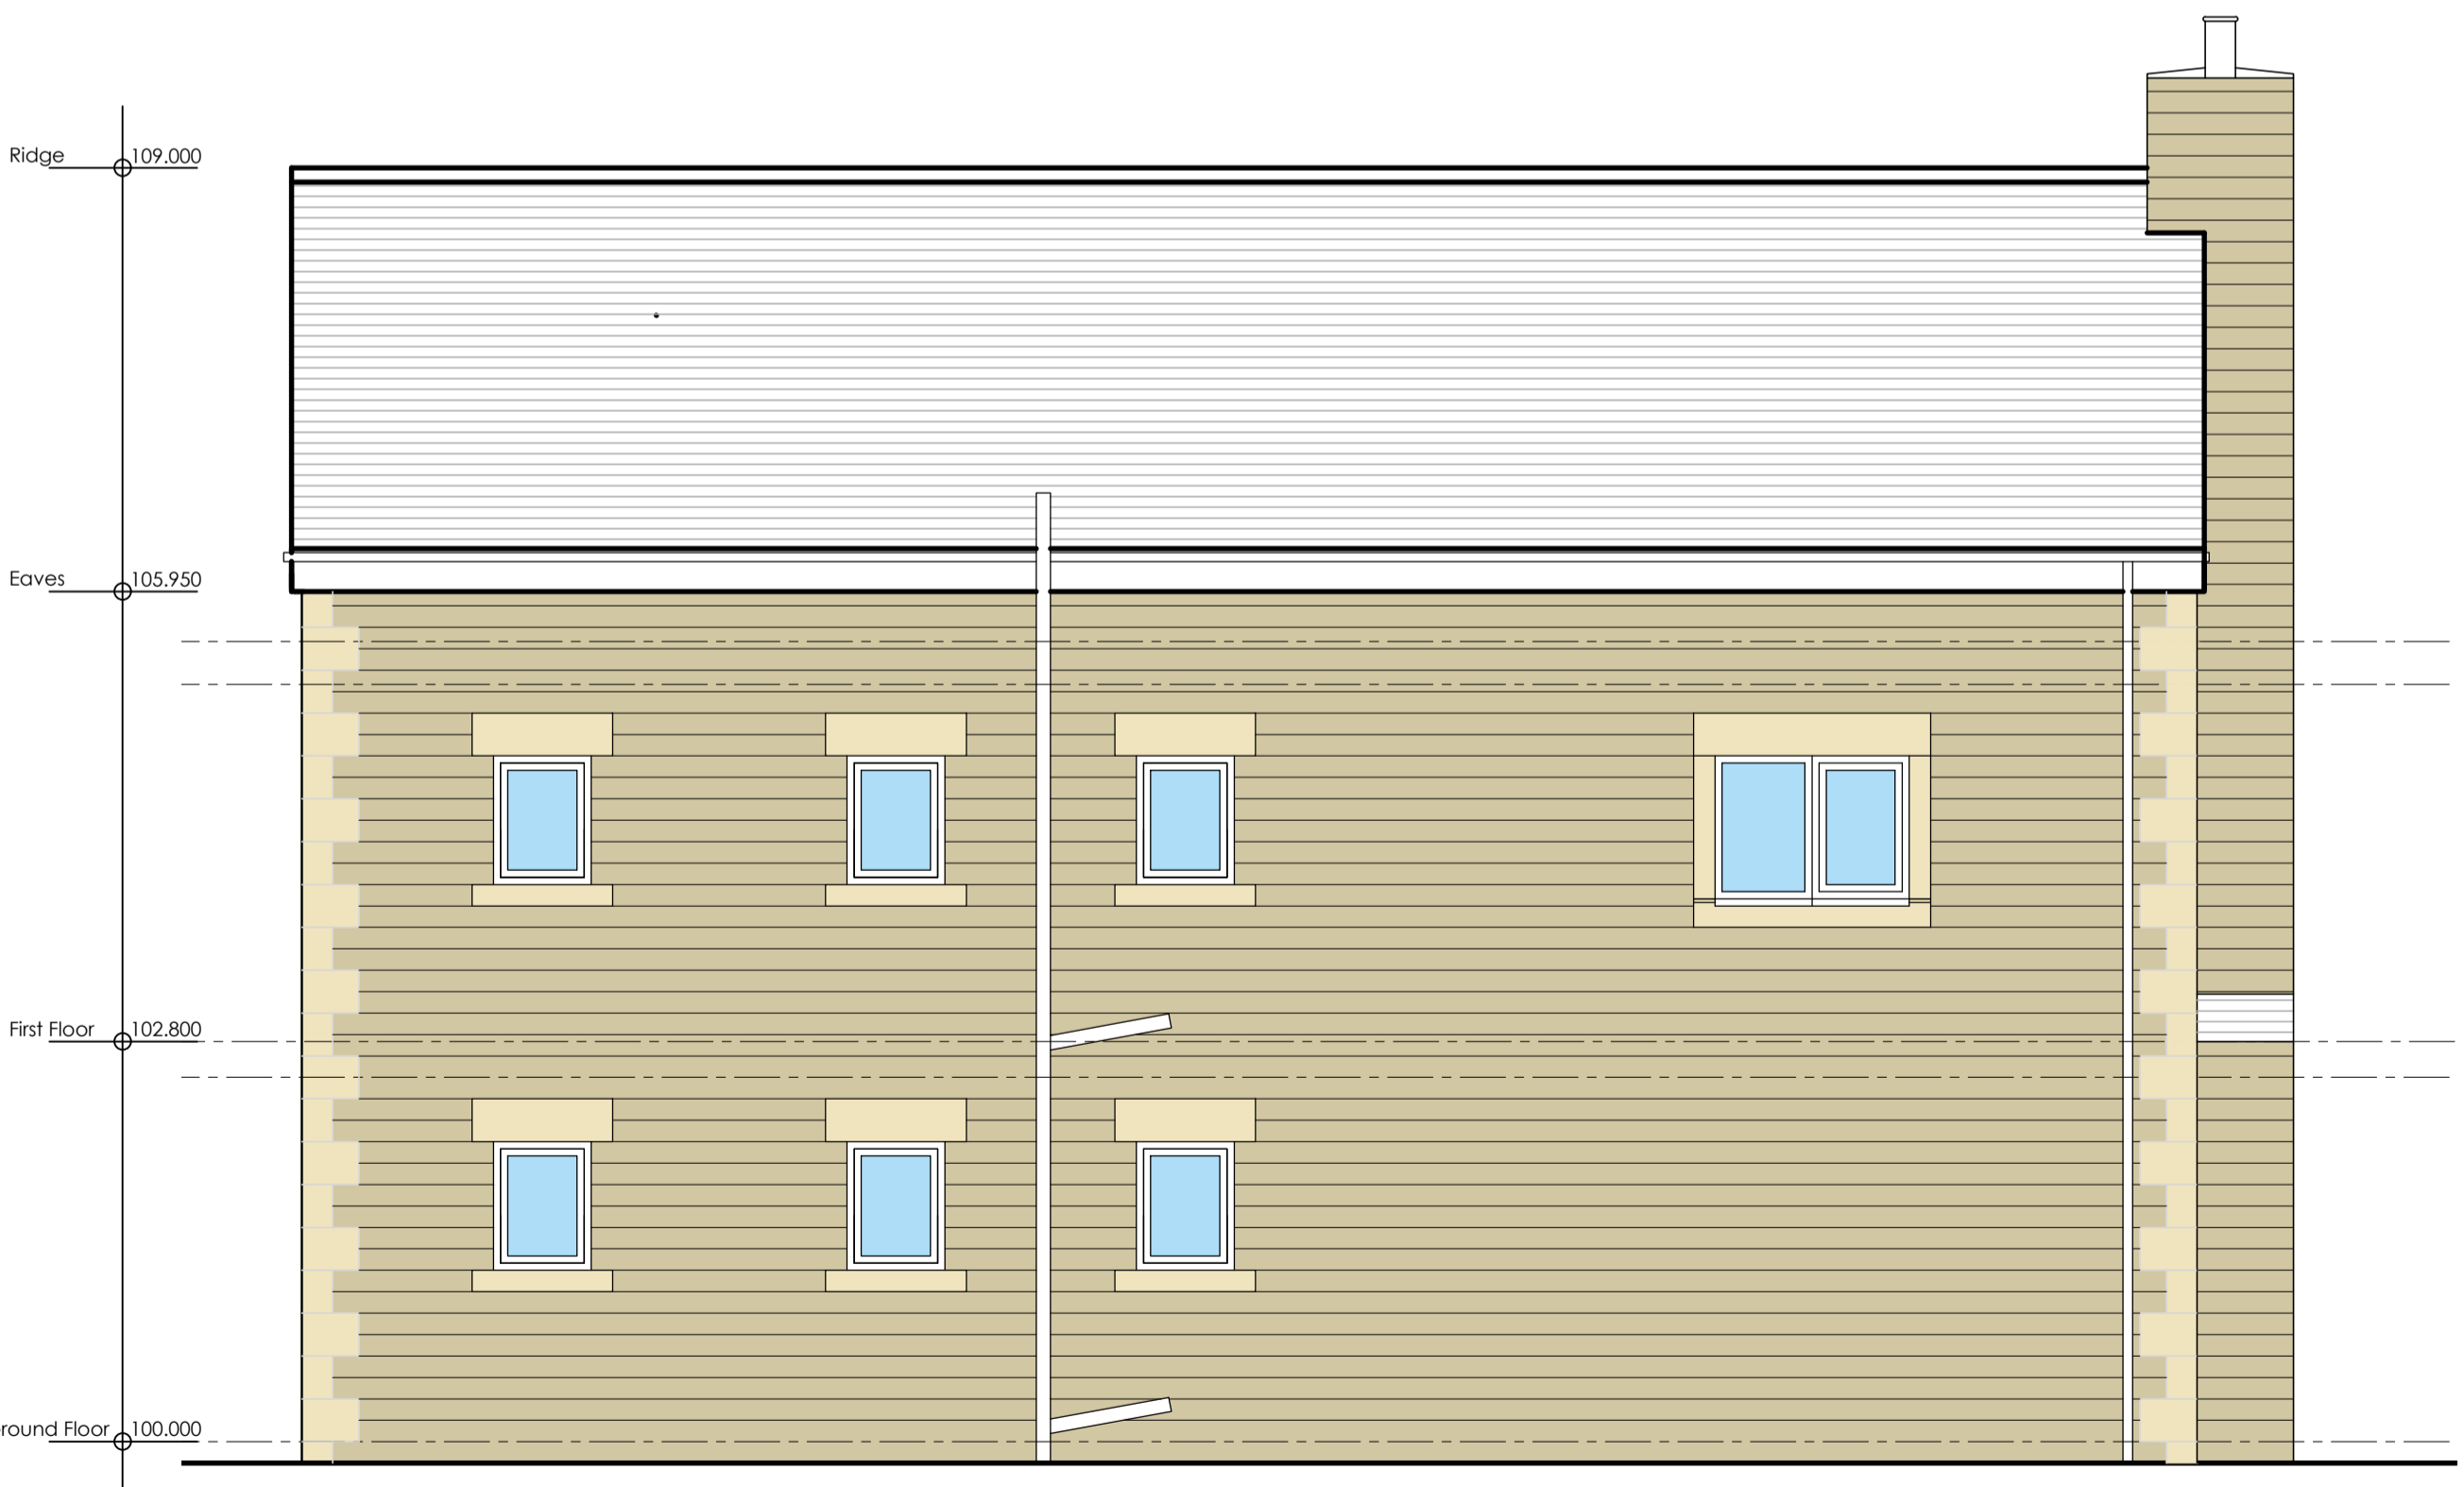

Proposed Elevation C Scale 1:50



Proposed Elevation D Scale 1:50

2) All dimensions shown on this drawing are in meters/millimeters unless otherwise noted.
 3) The contractor is to confirm all dimensions on site prior to commencing work and advise of any discrepancies immediately to the Architect.

OGDEN DESIGN CONSULTANTS
 T : 07968493550
 E : RYAN@OGDENDESIGN.CO.UK
 W : WWW.OGDENDESIGNCONSULTANTS.CO.UK

PROJECT
Mr John Barton
 Dilworth Cottage,
 Ward Green Lane,
 Longridge, PR3 2ZL

DRAWING TITLE
Proposed Elevations

| | | | |
|--------|-----------------|----------|-----|
| DATE | Novemeber 2024 | DRAWN BY | RCO |
| SCALE | 1:50@A1 | CHECKED | RO |
| DWG No | 1403 - L01(004) | REVISION | - |

