

NOTES:

No.	Description	Date

CLIENT:
Patricia Chellal

PROJECT:
2 ANDERSON ROAD,
BLACKBURN

SHEET:
EXISTING PLAN AND
ELEVATIONS

Project number PHA/986

Date 02/01/25


Drawn by JS

Checked by PH


A2.1

Scale 1 : 50


Sheet size A1

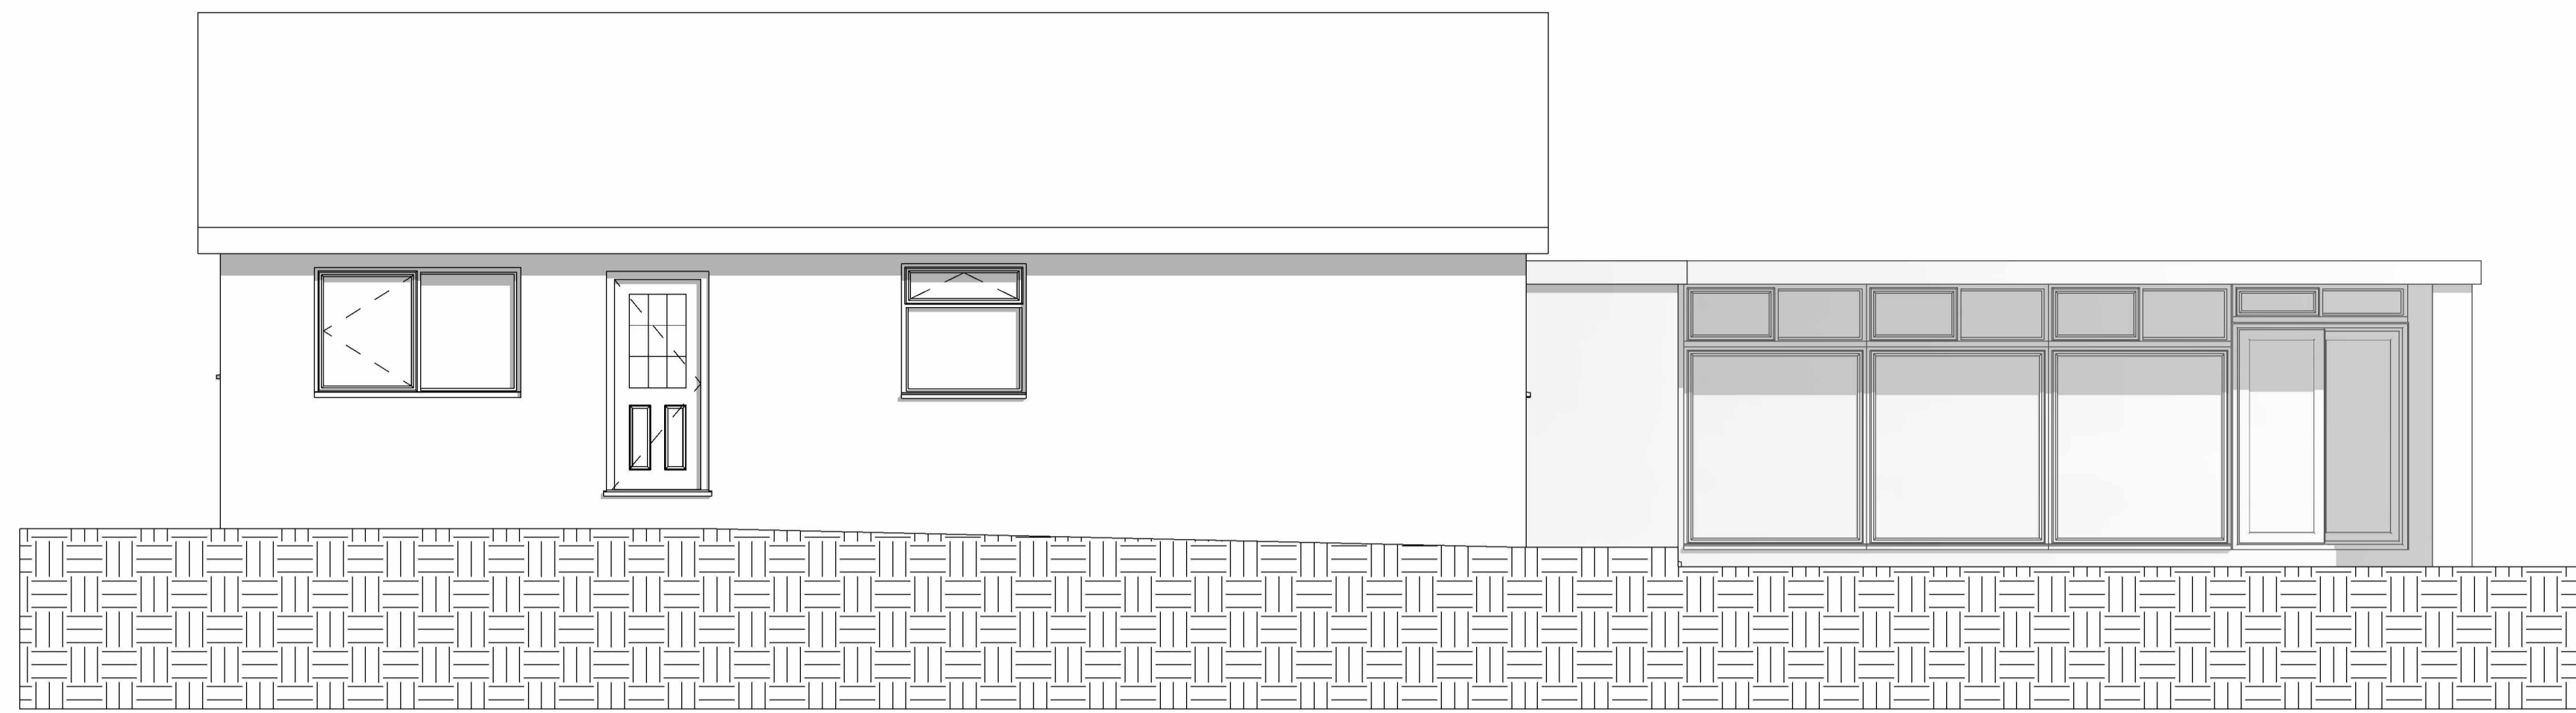


3
EXISTING SOUTH
1 : 50

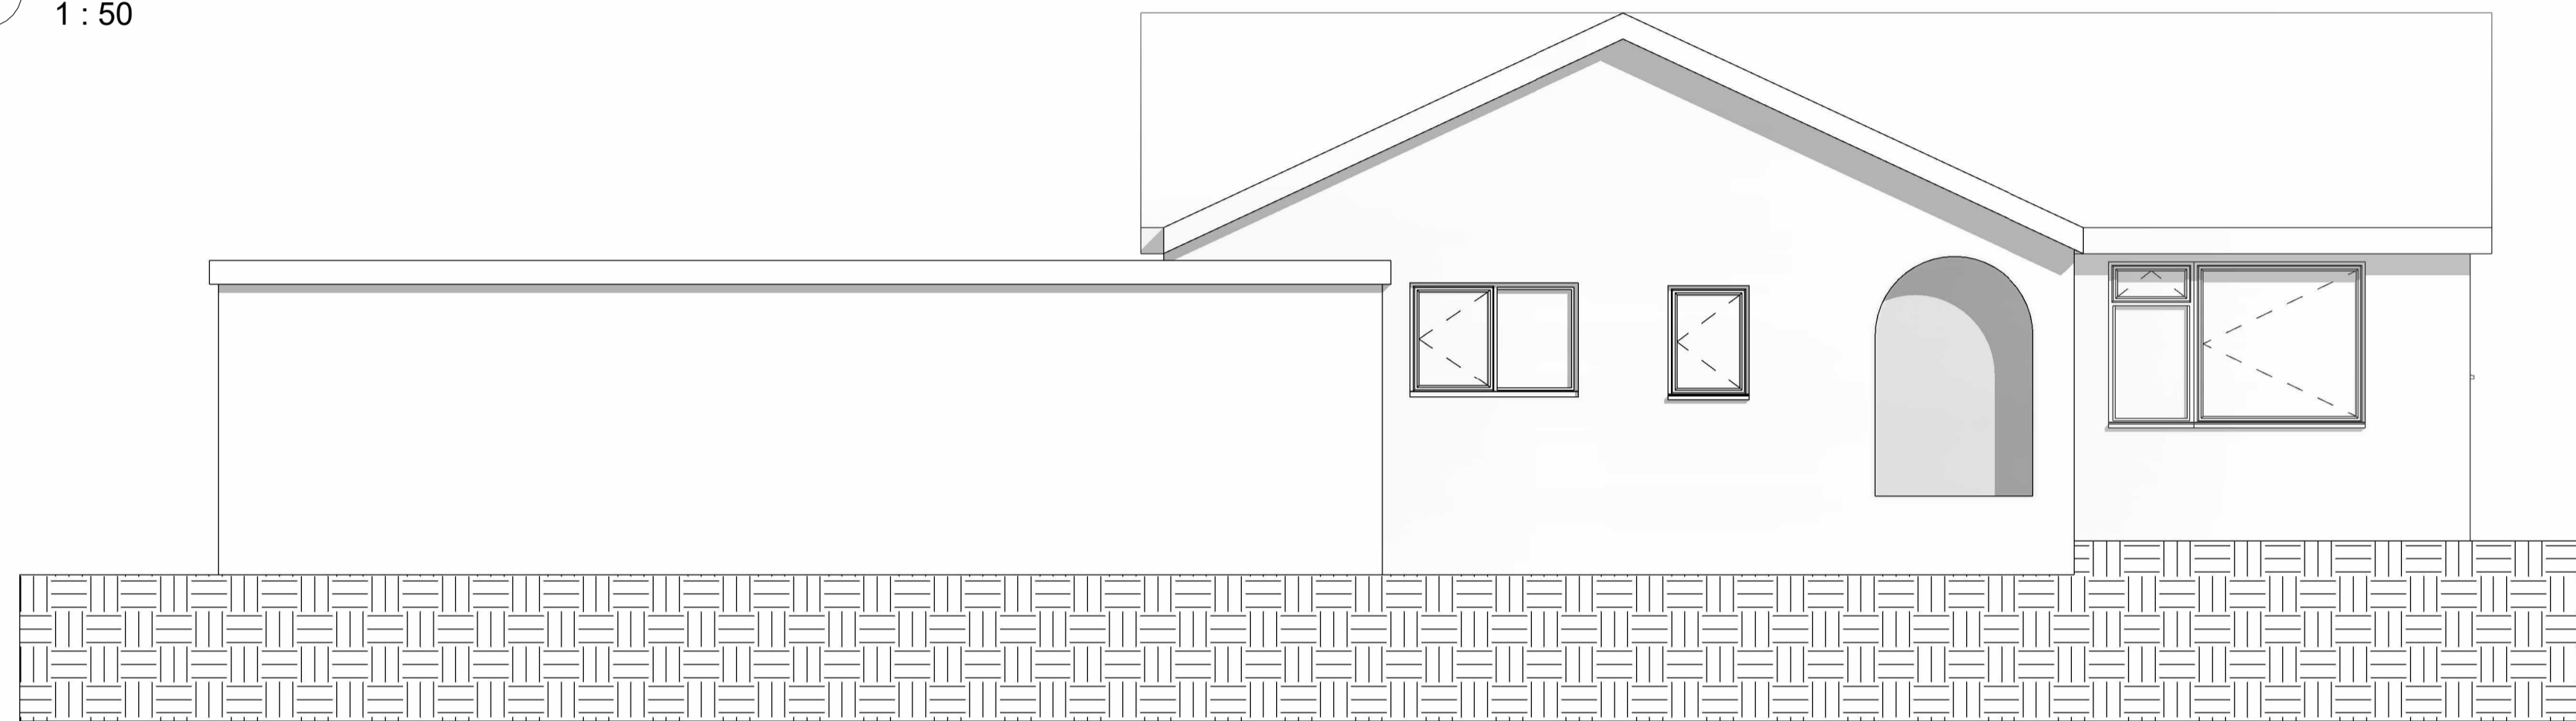


5
EXISTING NORTH
1 : 50

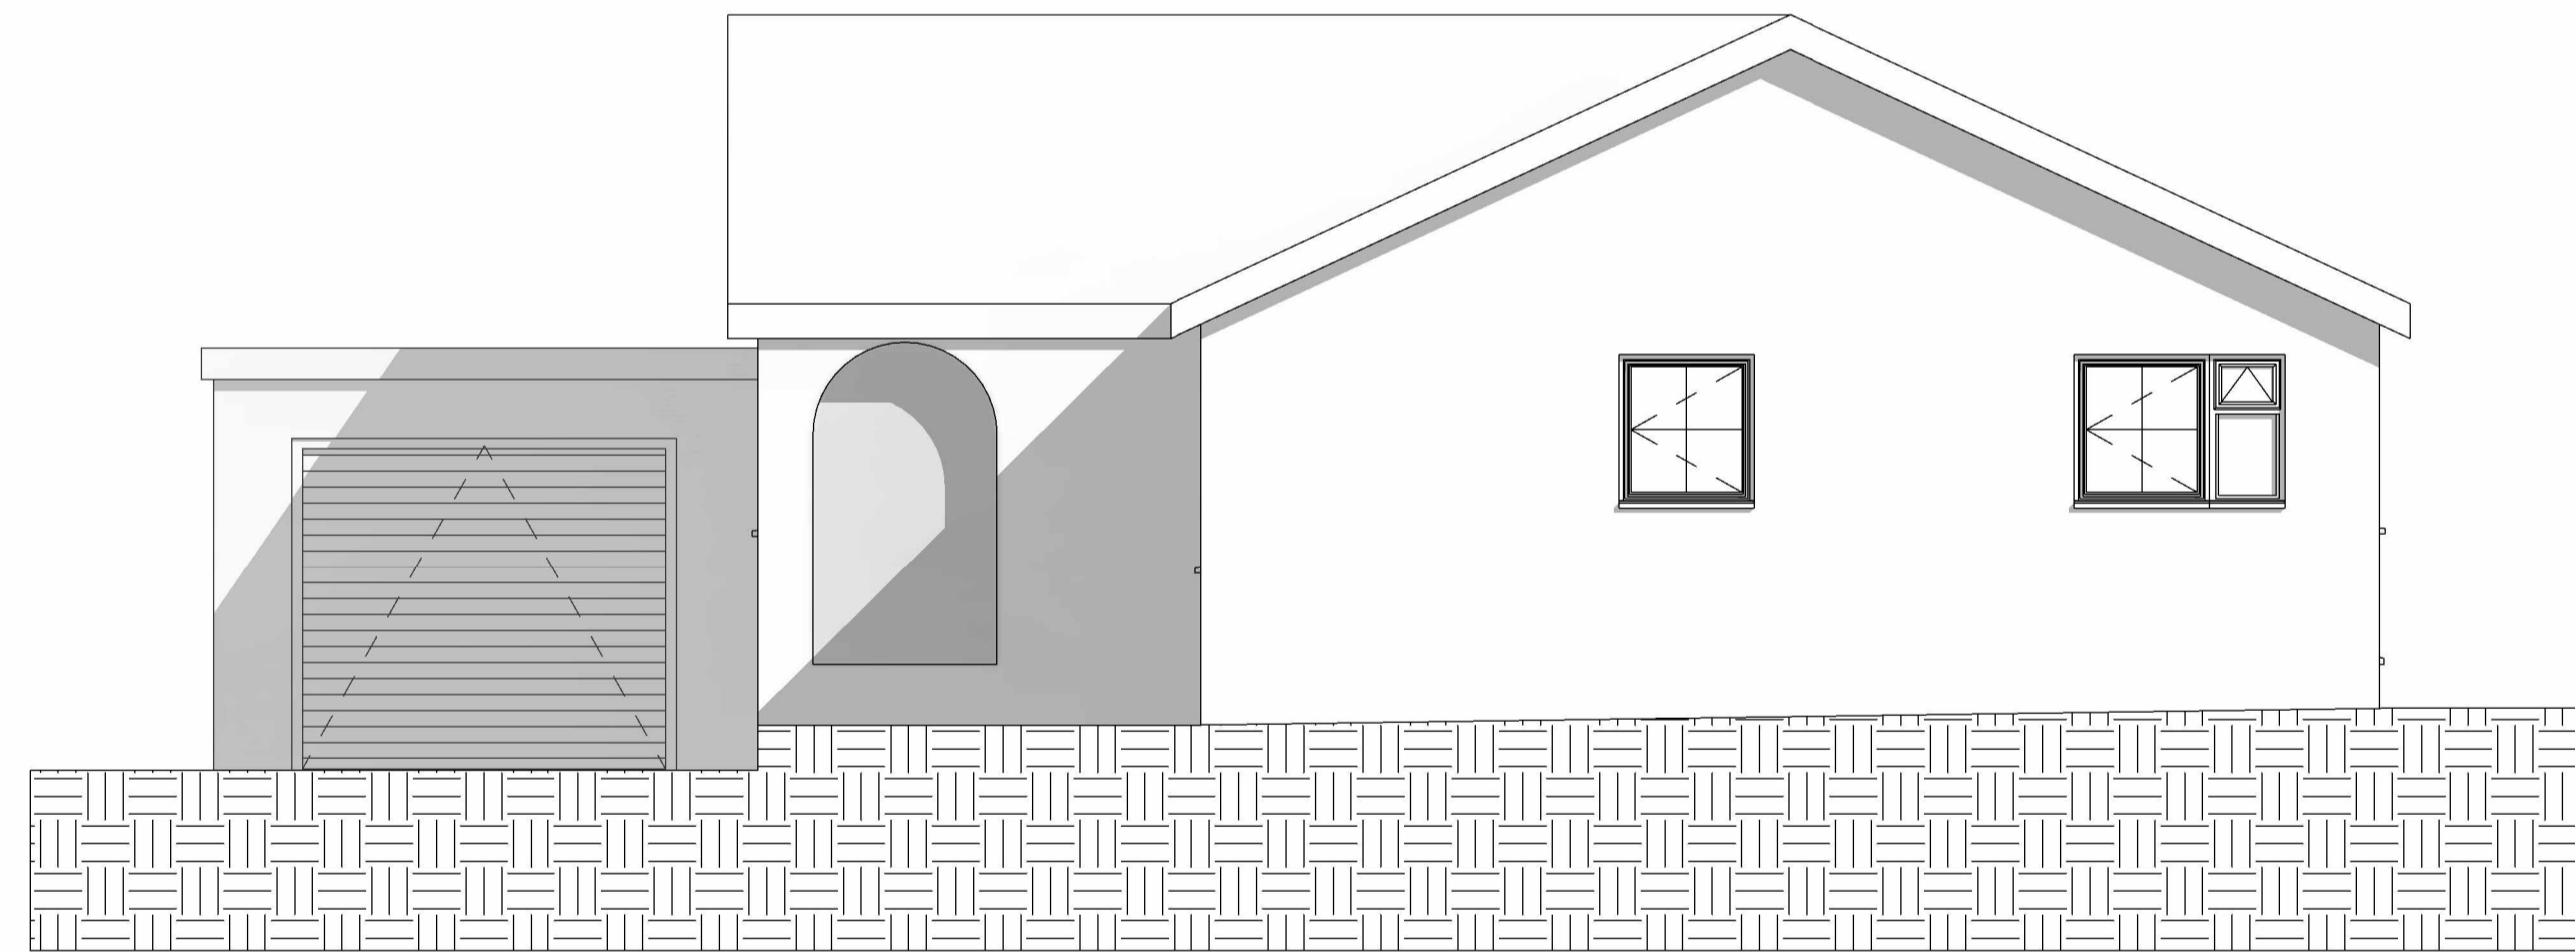

4
EXISTING WEST
1 : 50

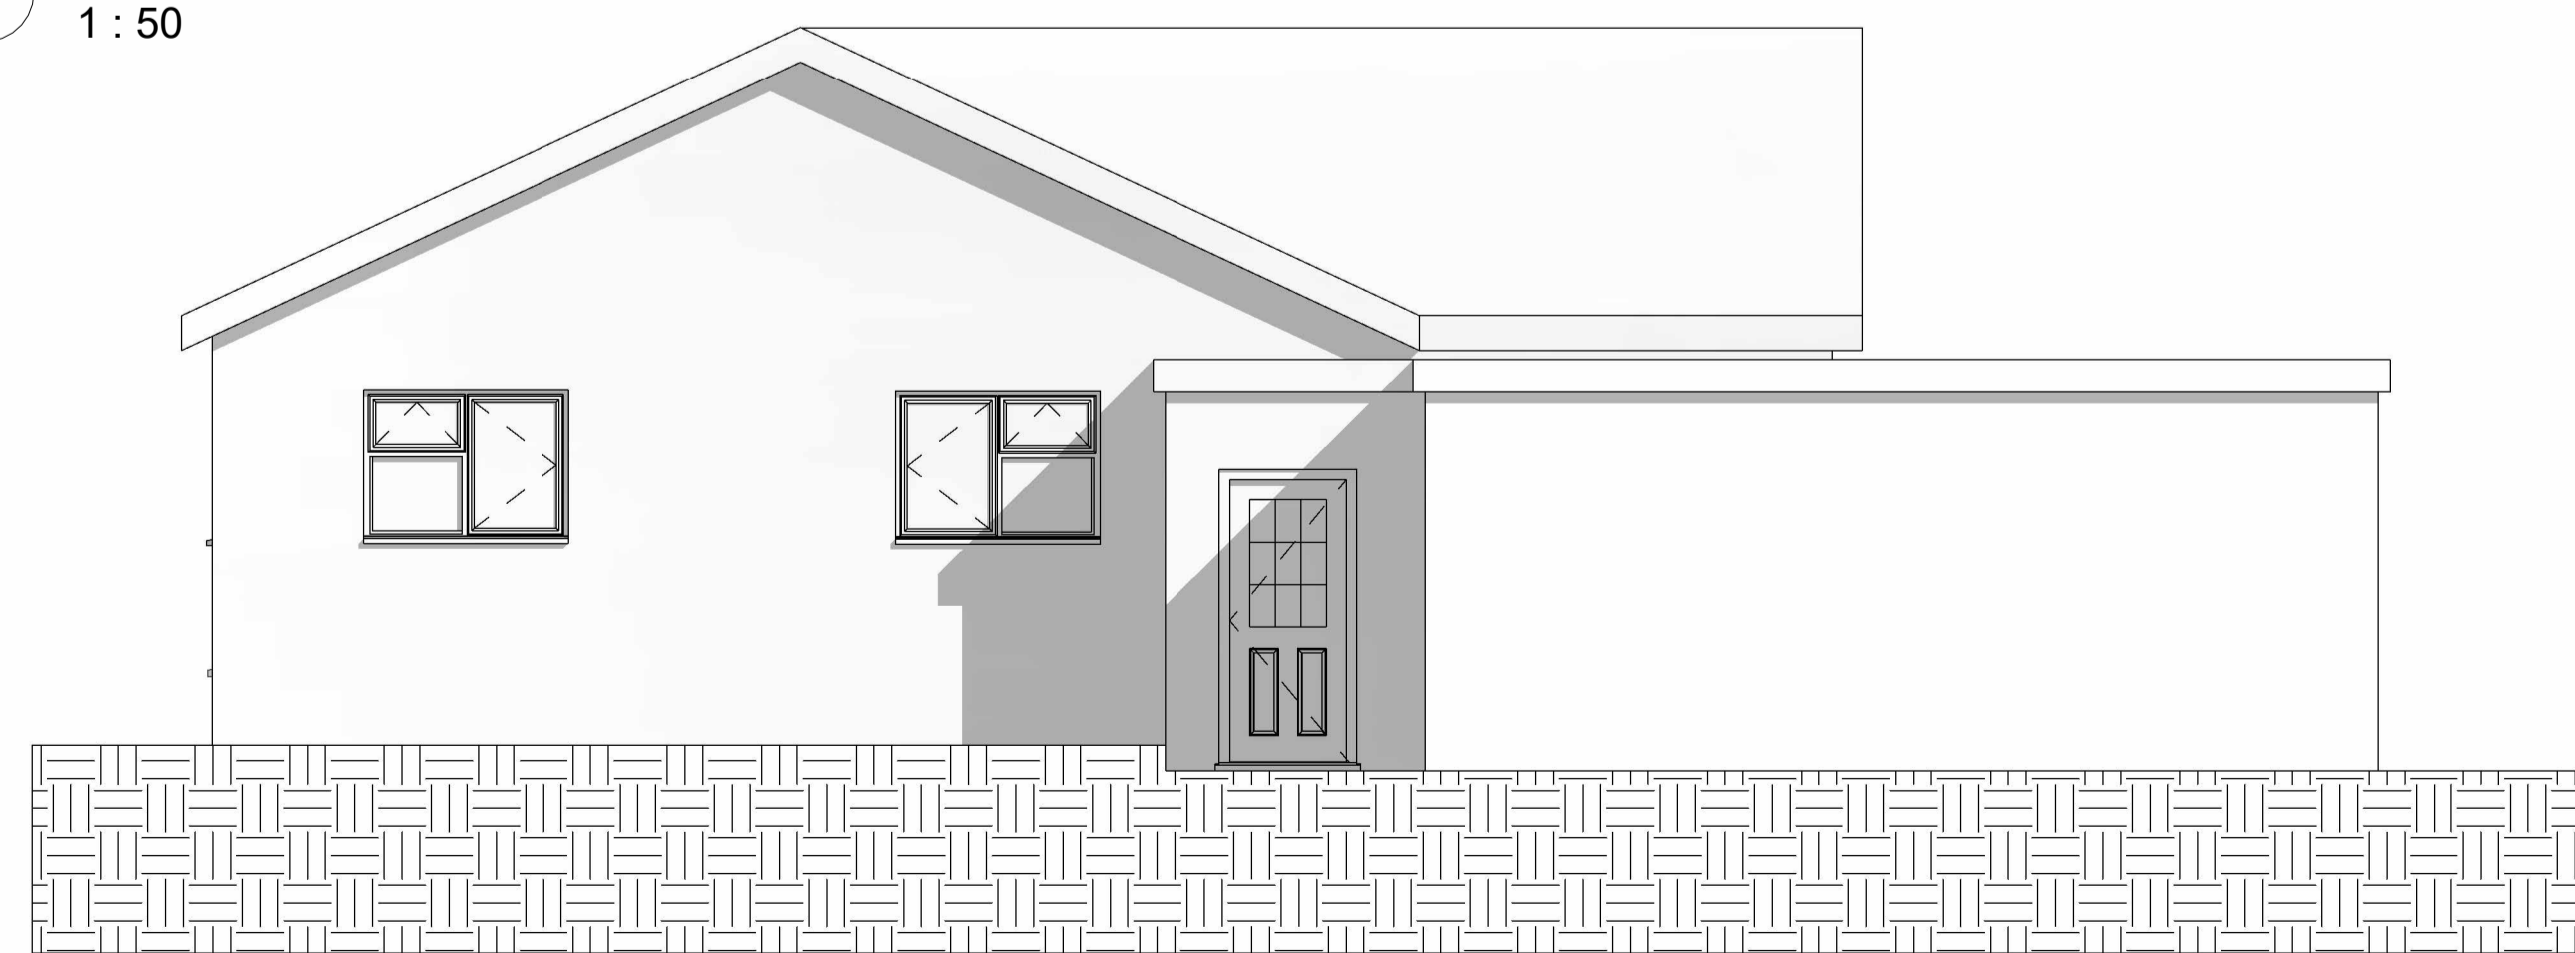

2
EXISTING EAST
1 : 50

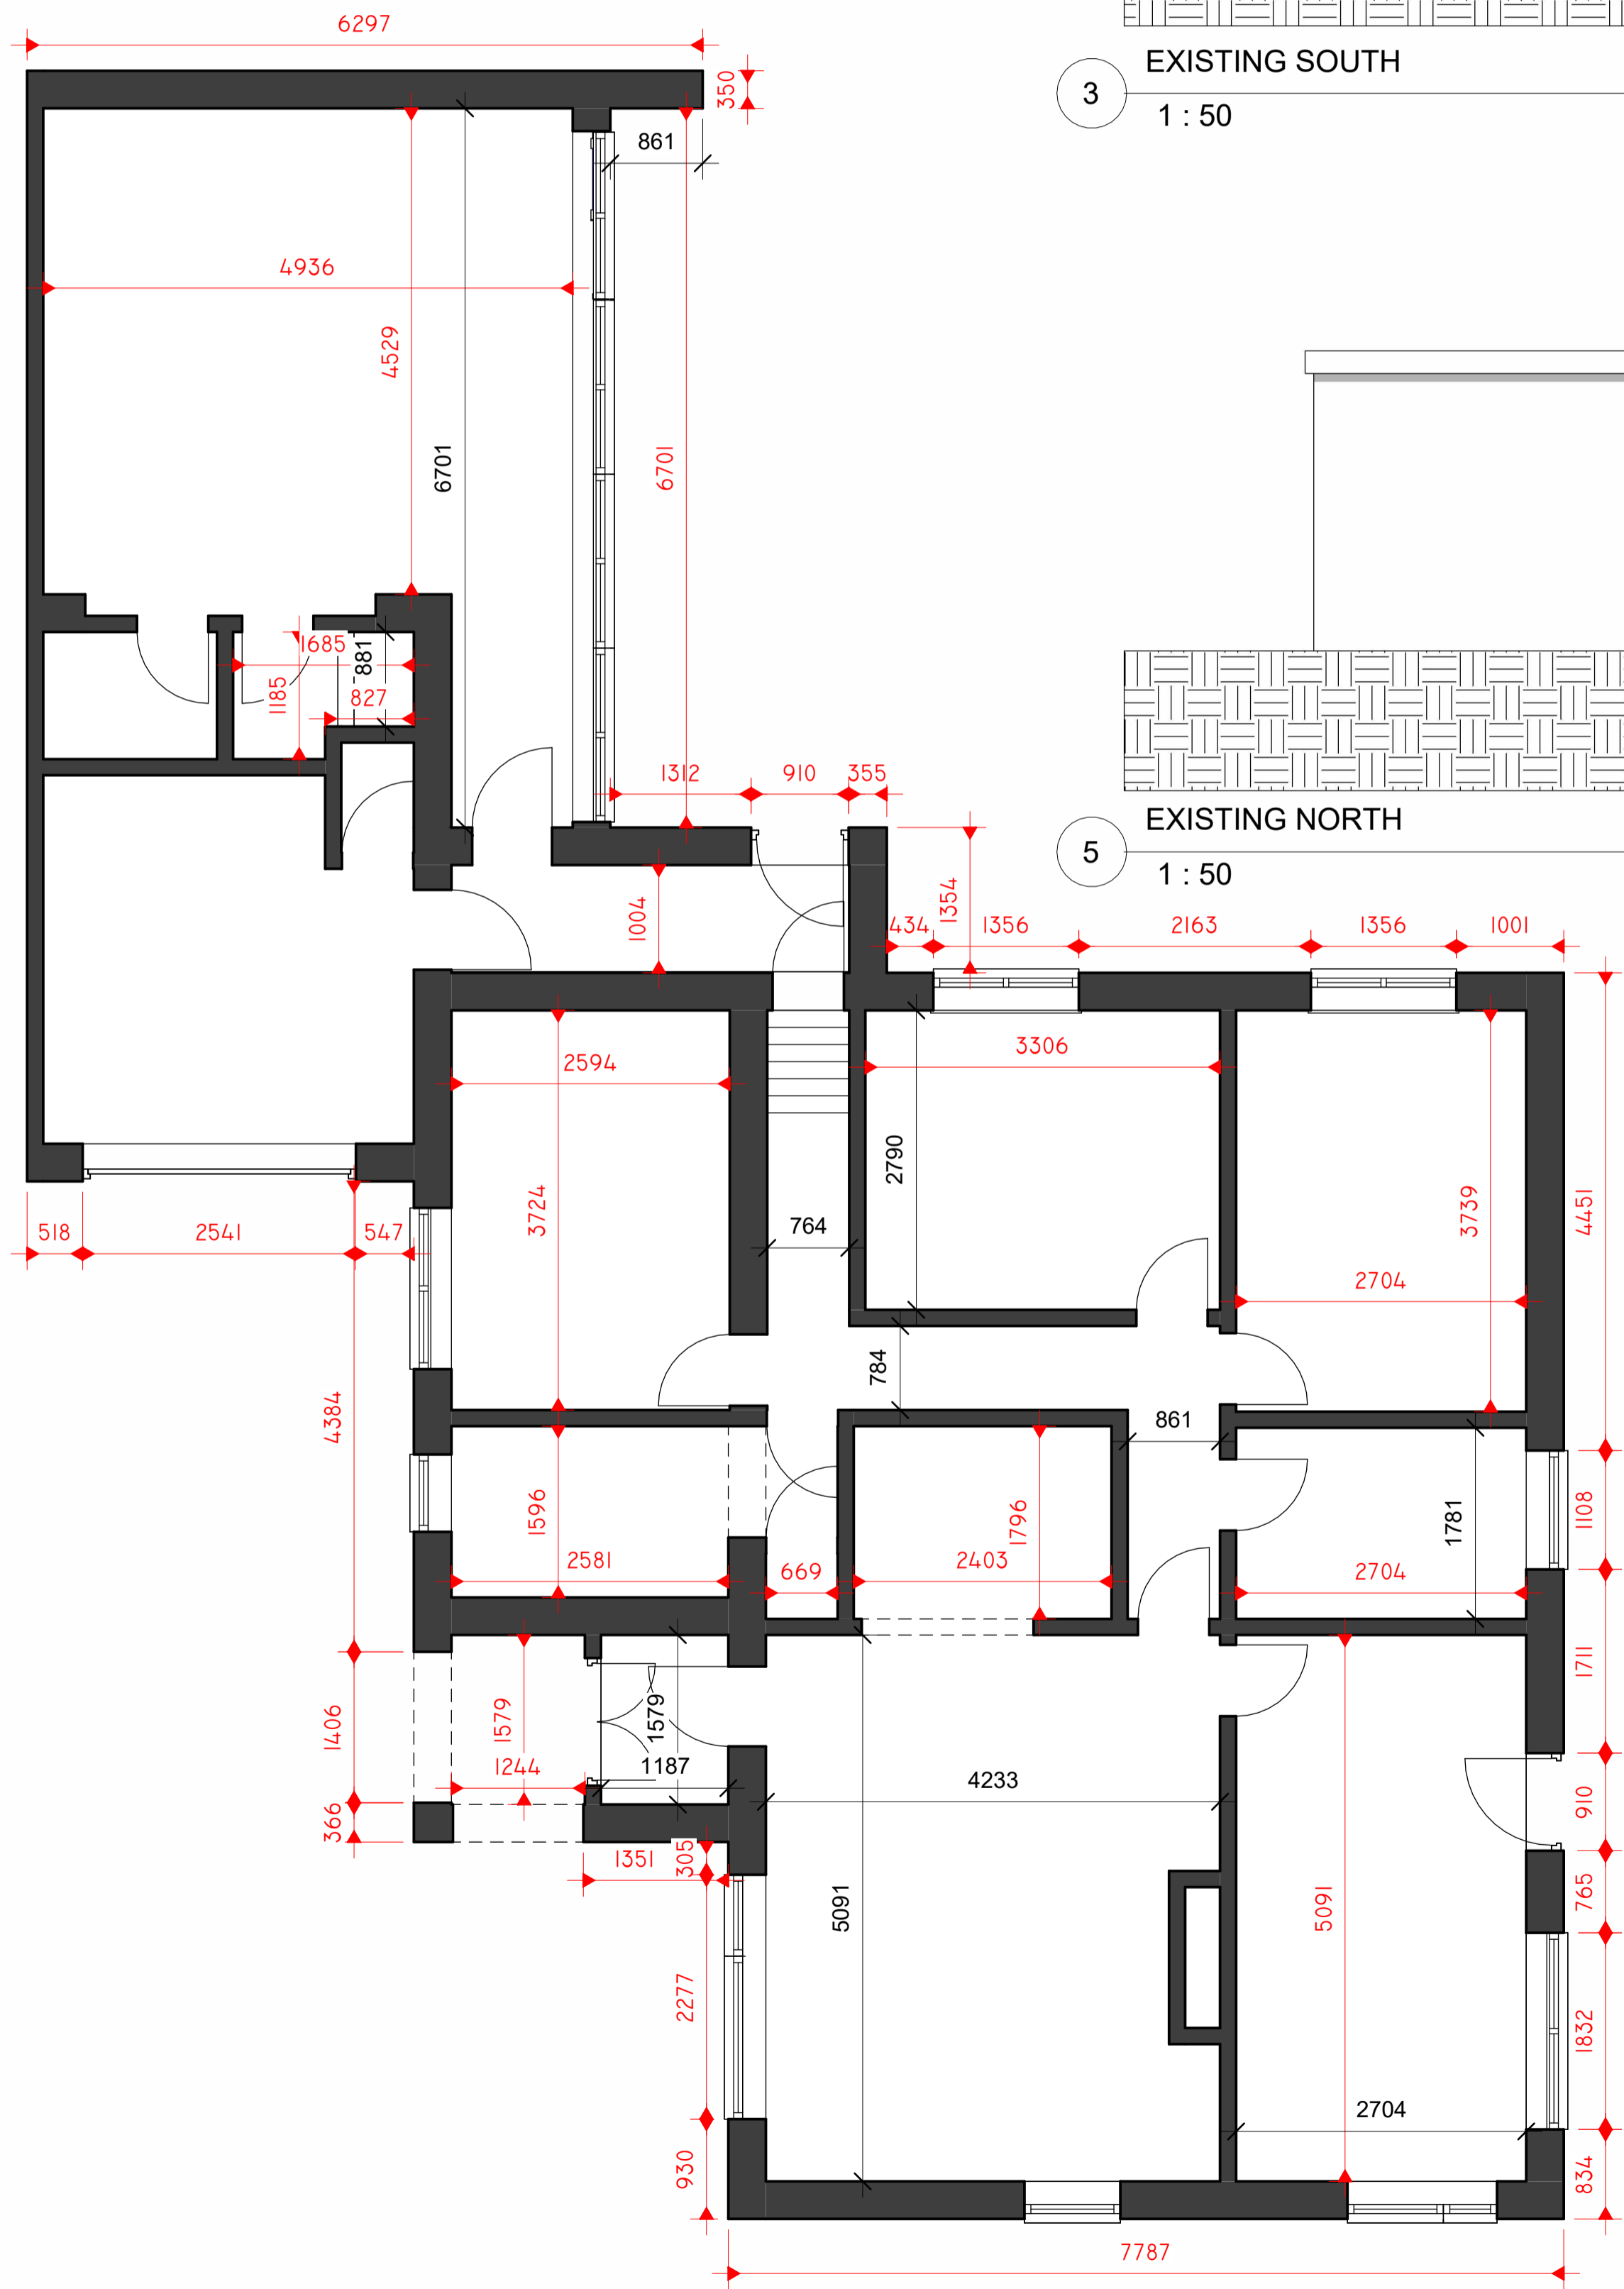

1
0 GROUND FLOOR
1 : 50