




1 3D View 1



2 3D View 2



3 3D View 4

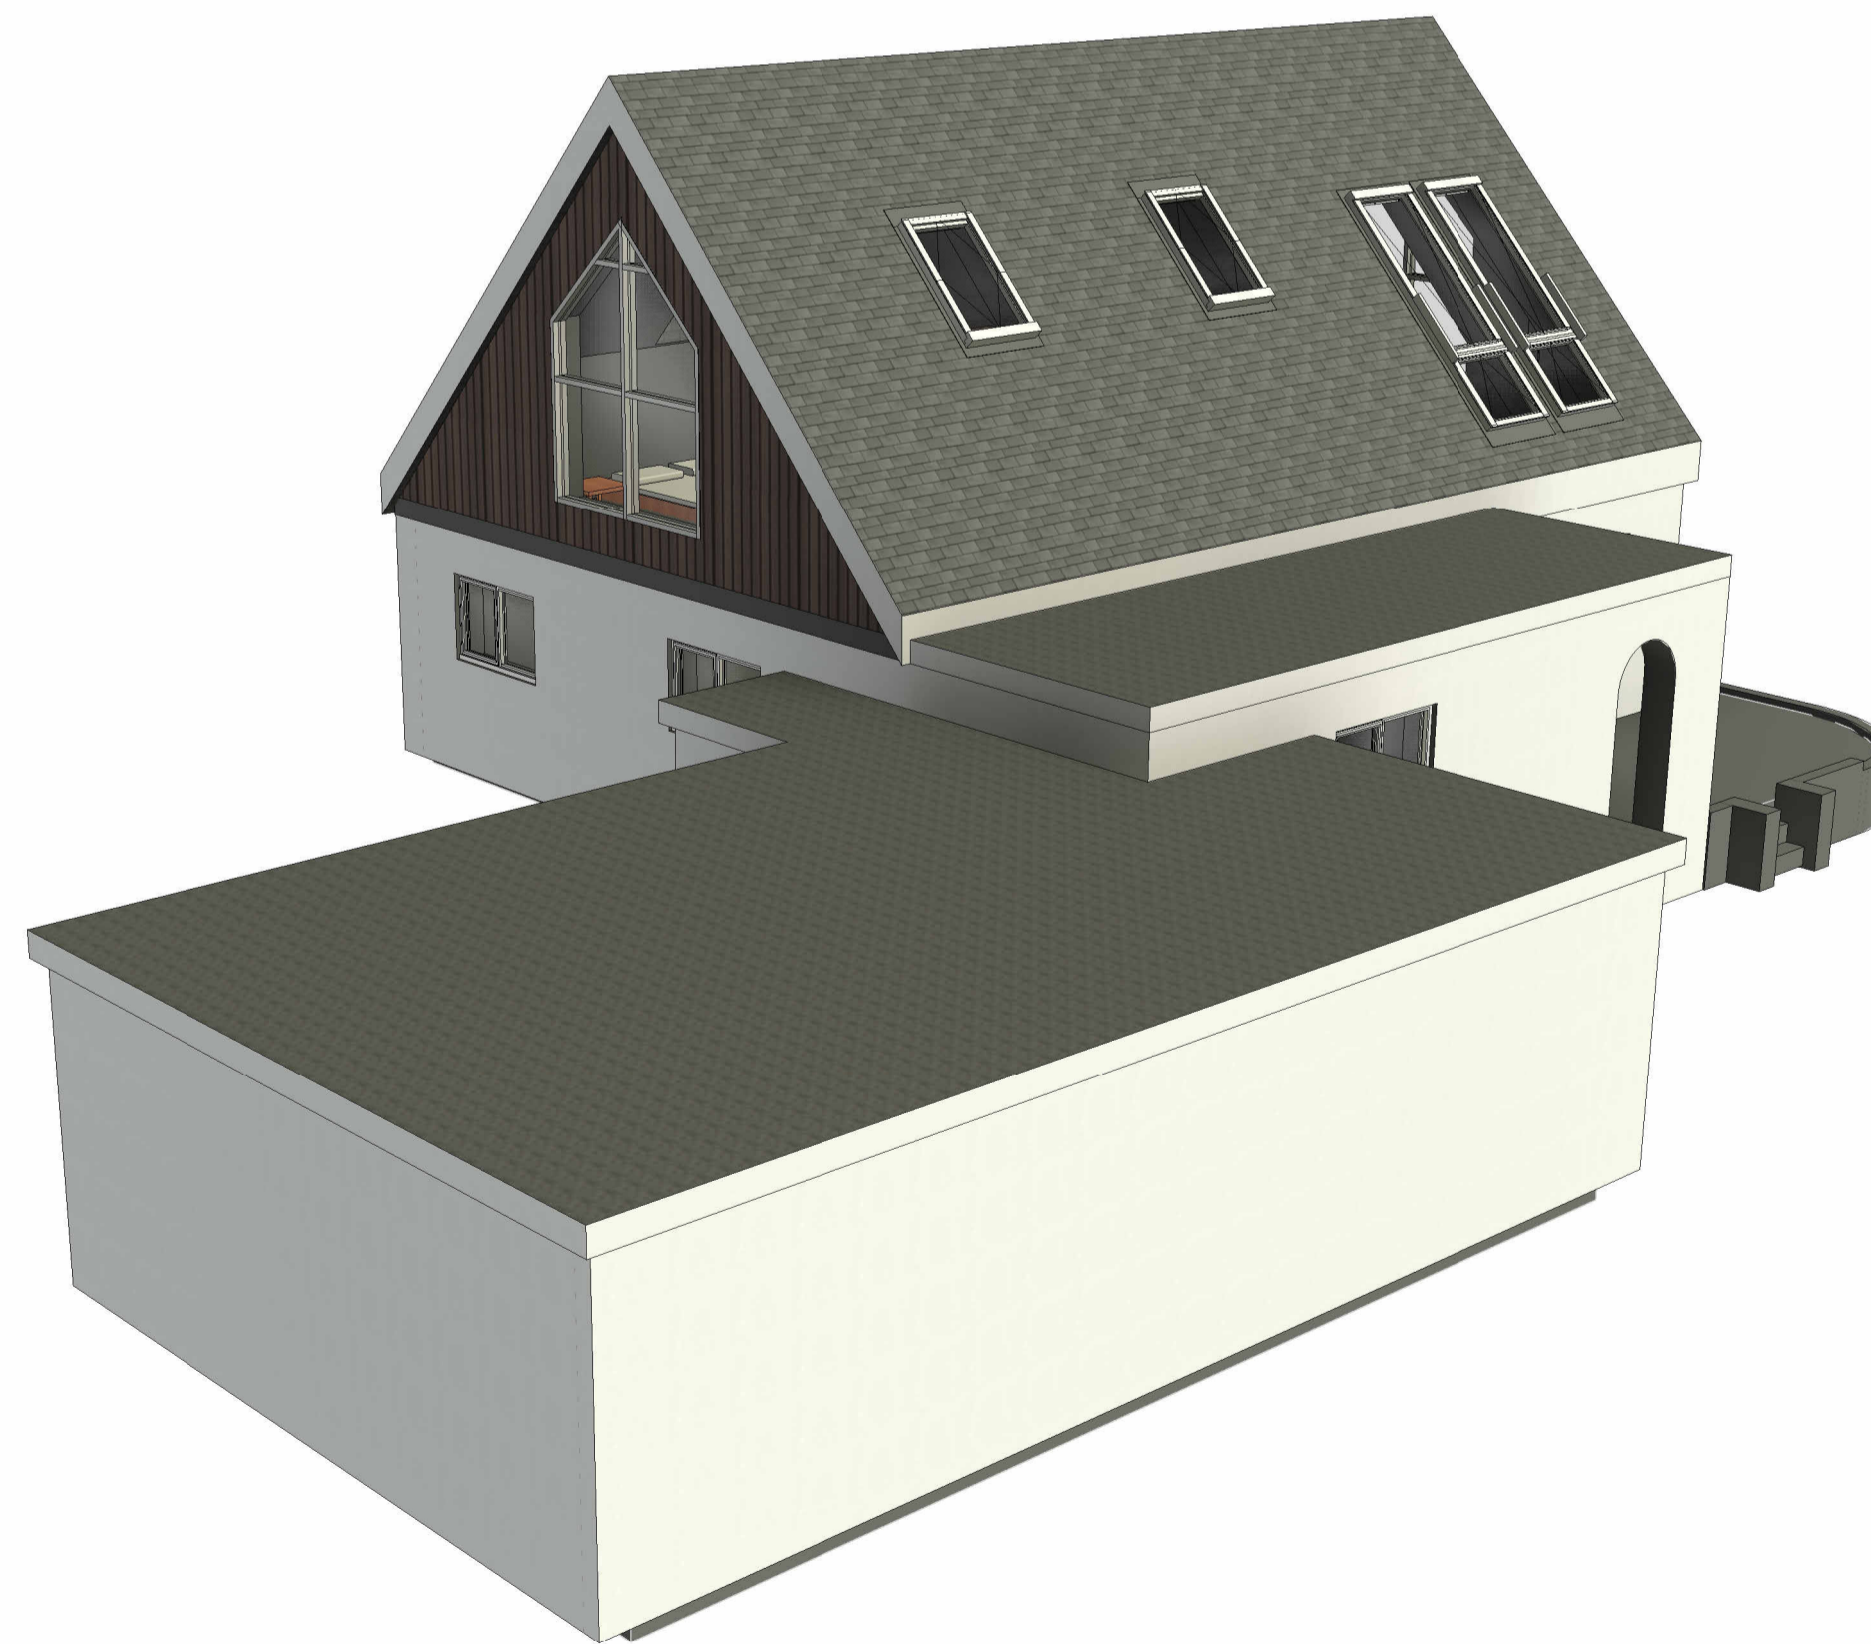

4 3D View 5

Peter Hitchen
Architects

Marathon House
The Sidings Business Park
Whalley, BB7 9SE

01254 823 885

www.peterhitchenarchitects.co.uk

NOTES:

FOR TENDER ACTION

No.	Description	Date

CLIENT:

Patricia Chellal

PROJECT:

2 ANDERSON ROAD,
BLACKBURN

SHEET:

PROPOSED 3D VISUALS

Project number

PHA/986

Date

6/1/2025

Drawn by

OSJ

Checked by

PH

A3.4

Scale

Sheet size

A1