
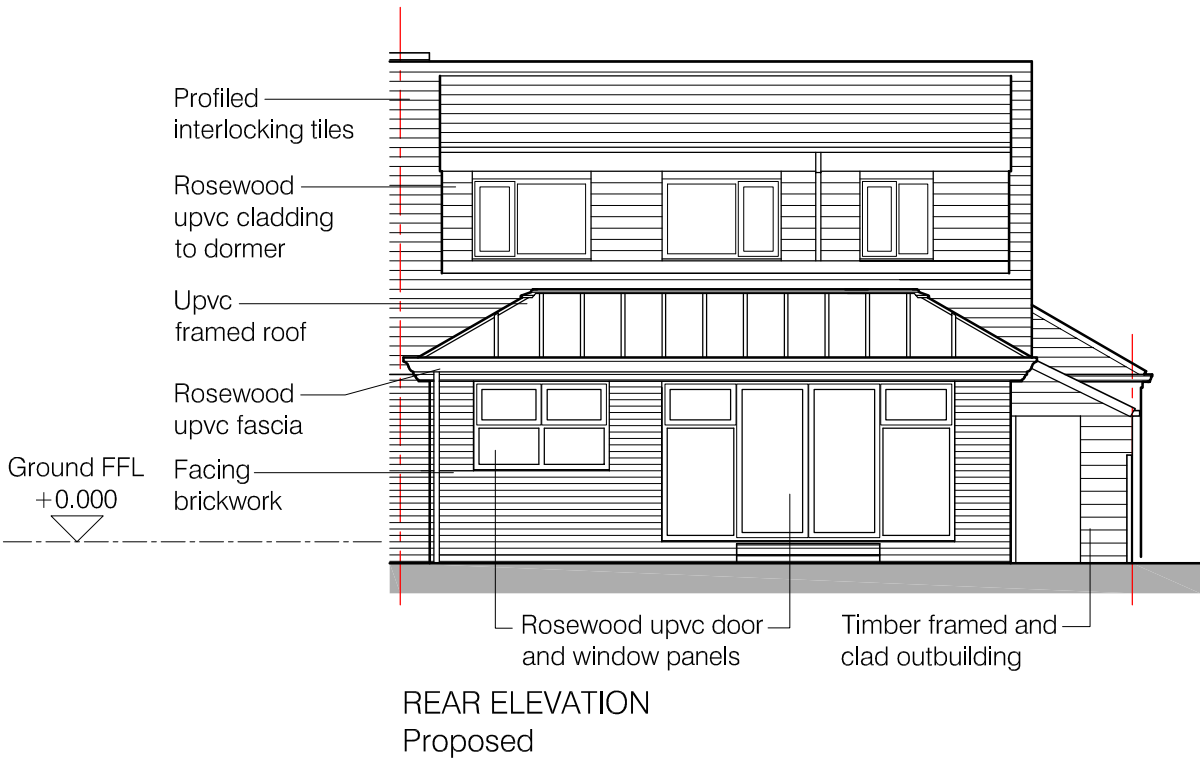
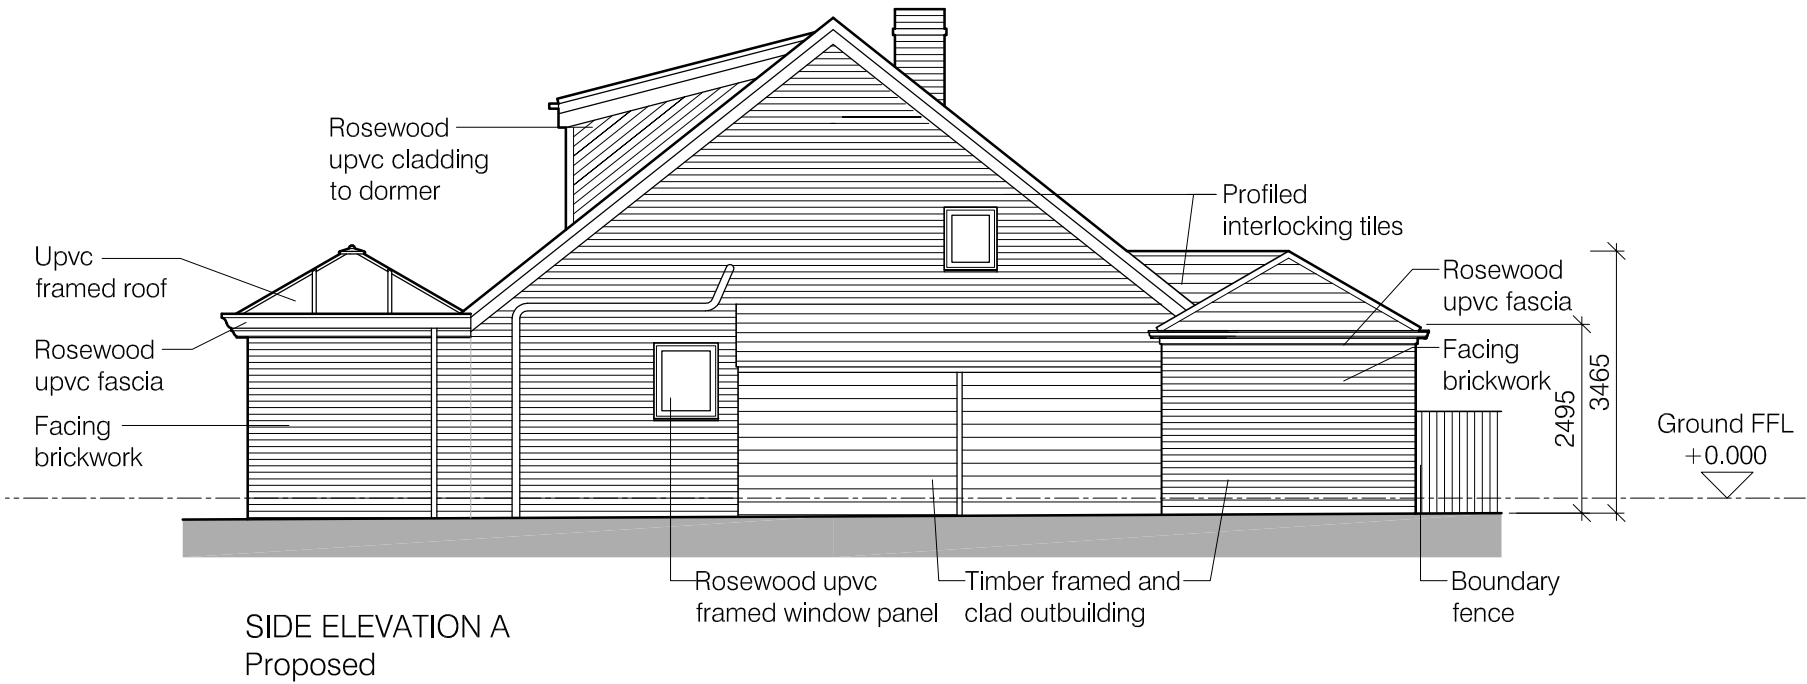



Revision	Date	Revision note	Drawn by	Purpose of issue
B	13.01.25	Pitched roof extended over the porch.	LM	Information

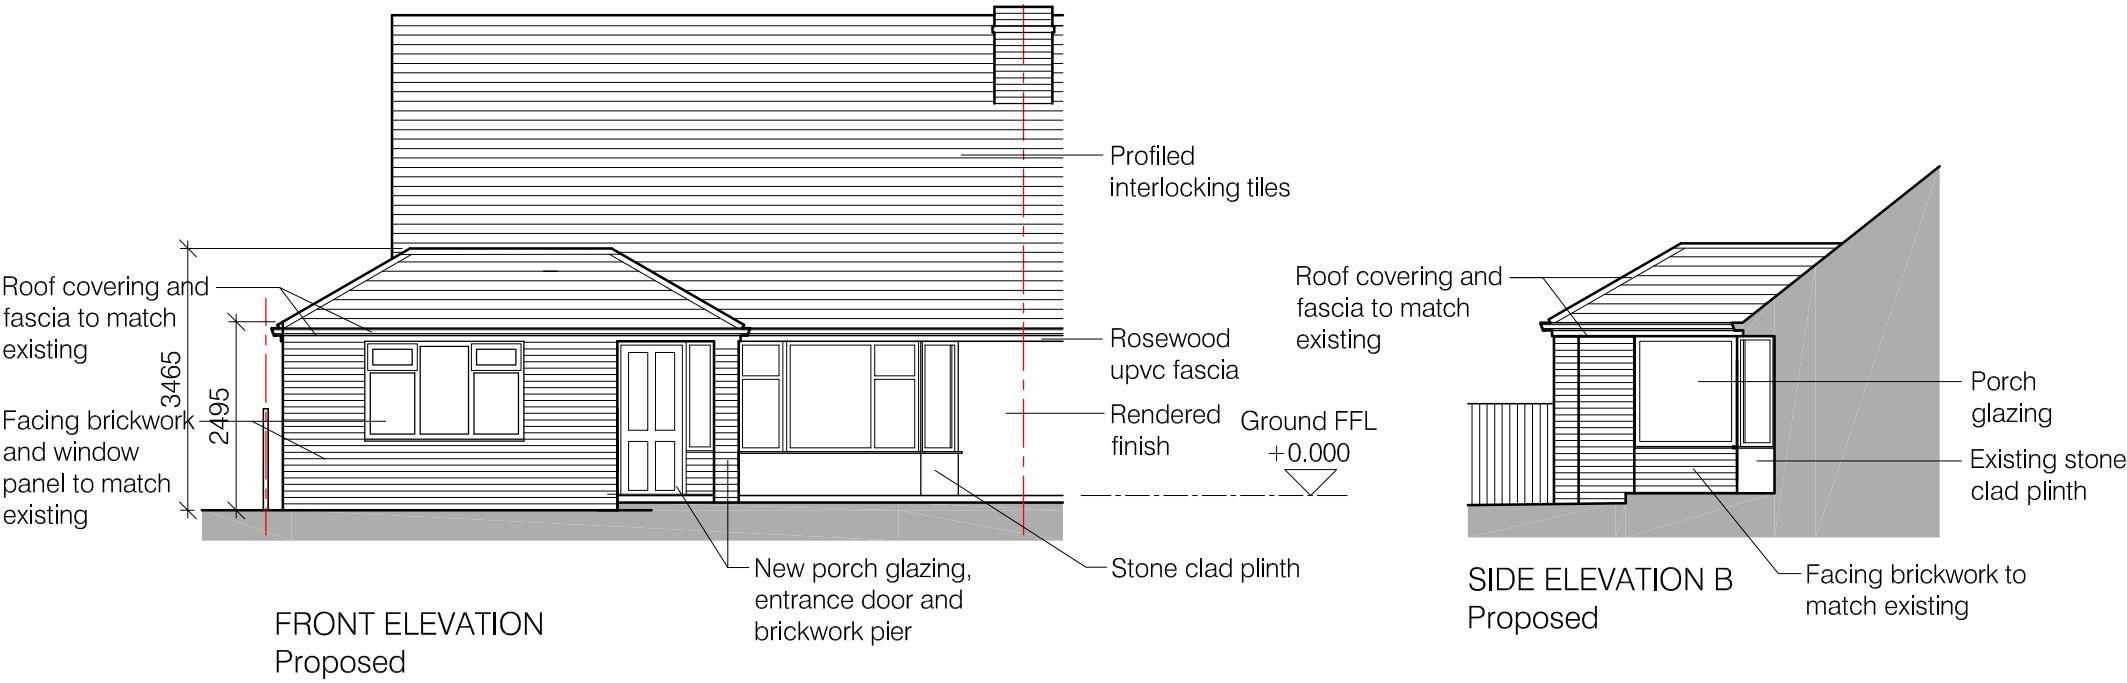

Project Front extension to 32 Hacking Drive, Longridge	Drawing title Proposed elevations plans	Scale 1:100 @ A3	LMC Architecture Limited Architectural design services 4 Dovedale Drive, Ightenhill, Burnley, Lancashire, BB12 8XD Web : www.lmcarchitecture.co.uk	
Client Mr Ashworth	Drawing number DFG757 – 011 B	Date 18.03.24		