
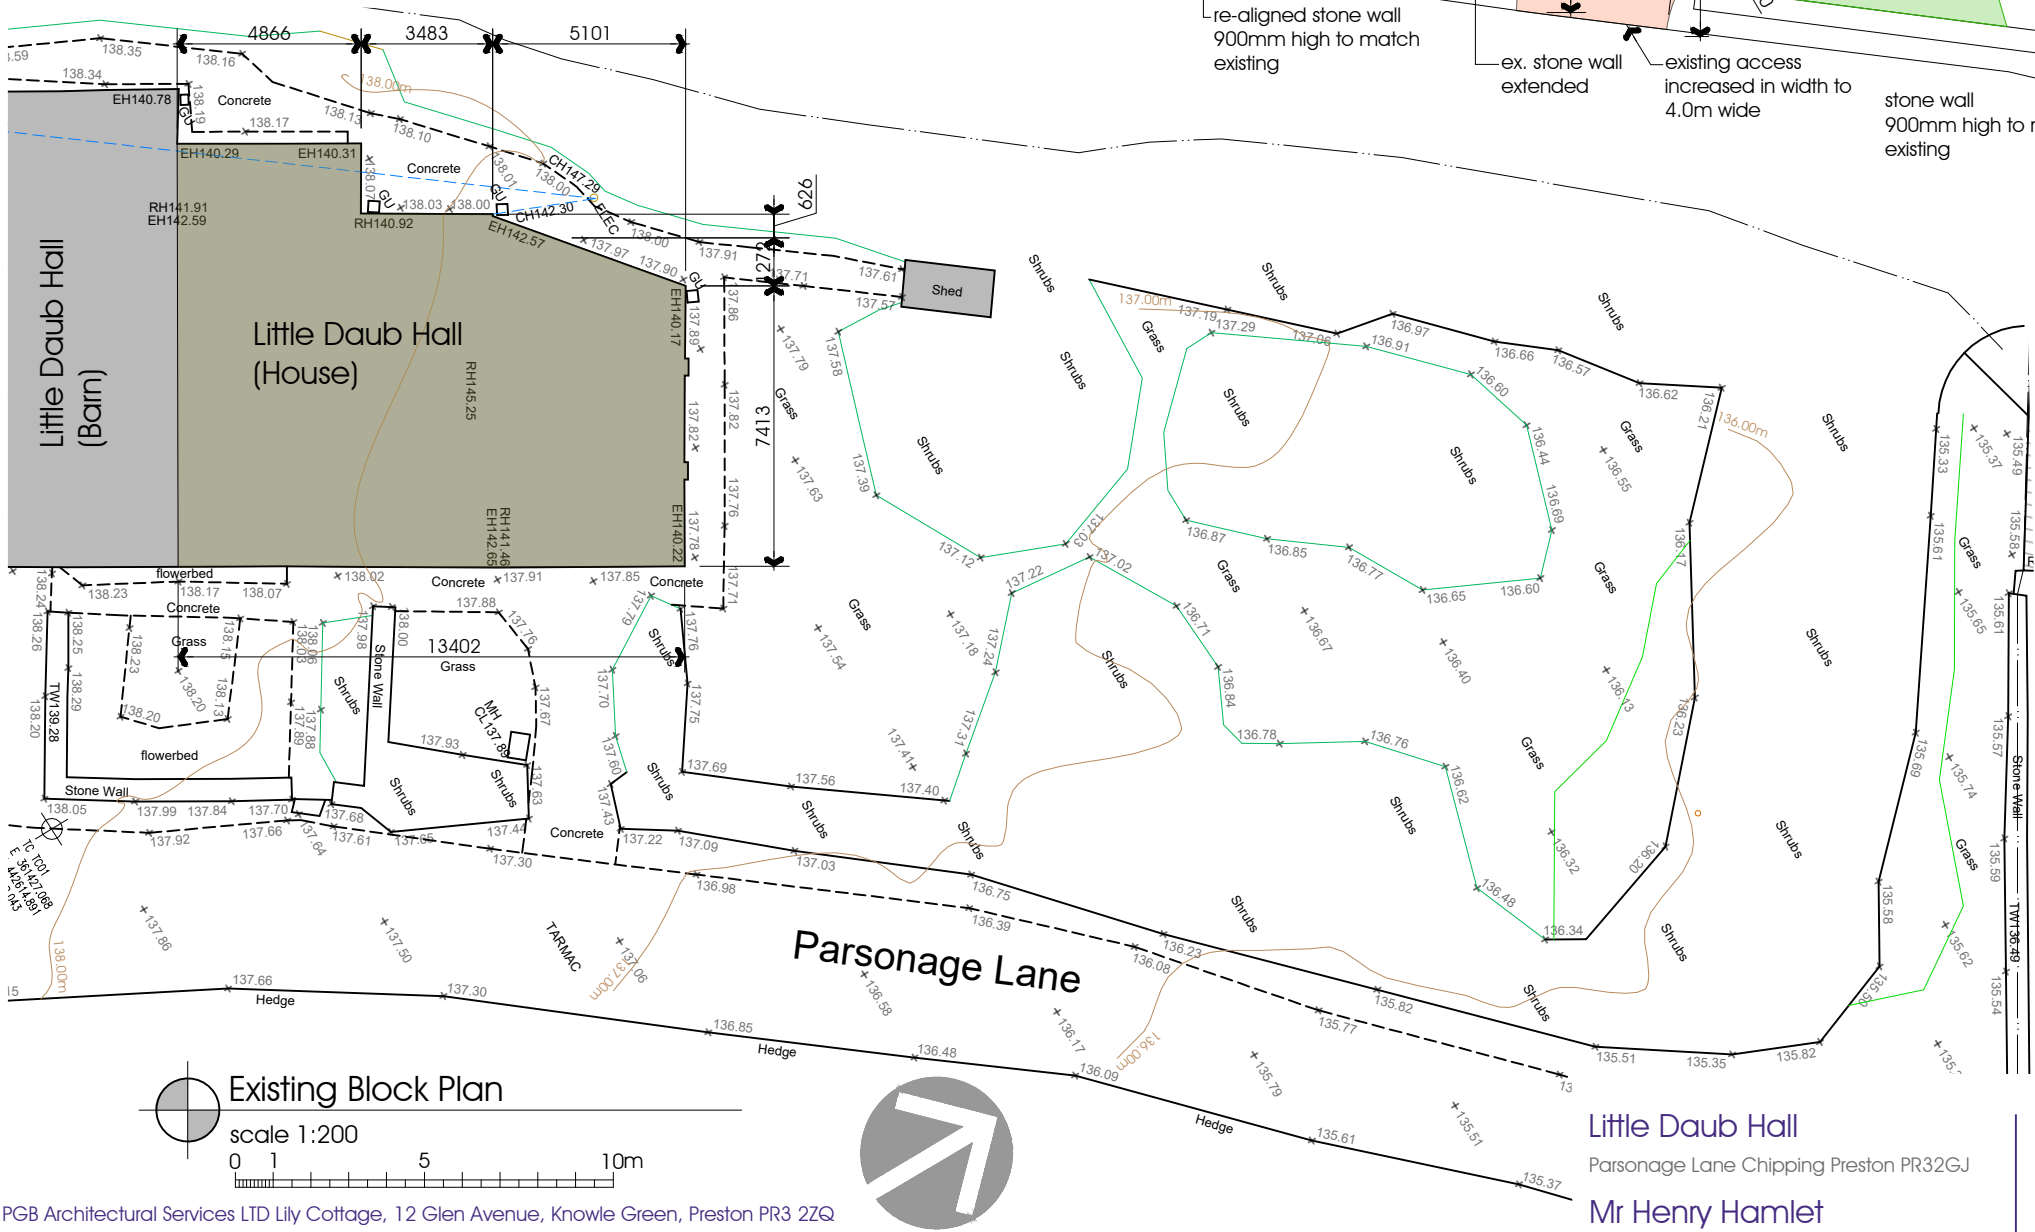
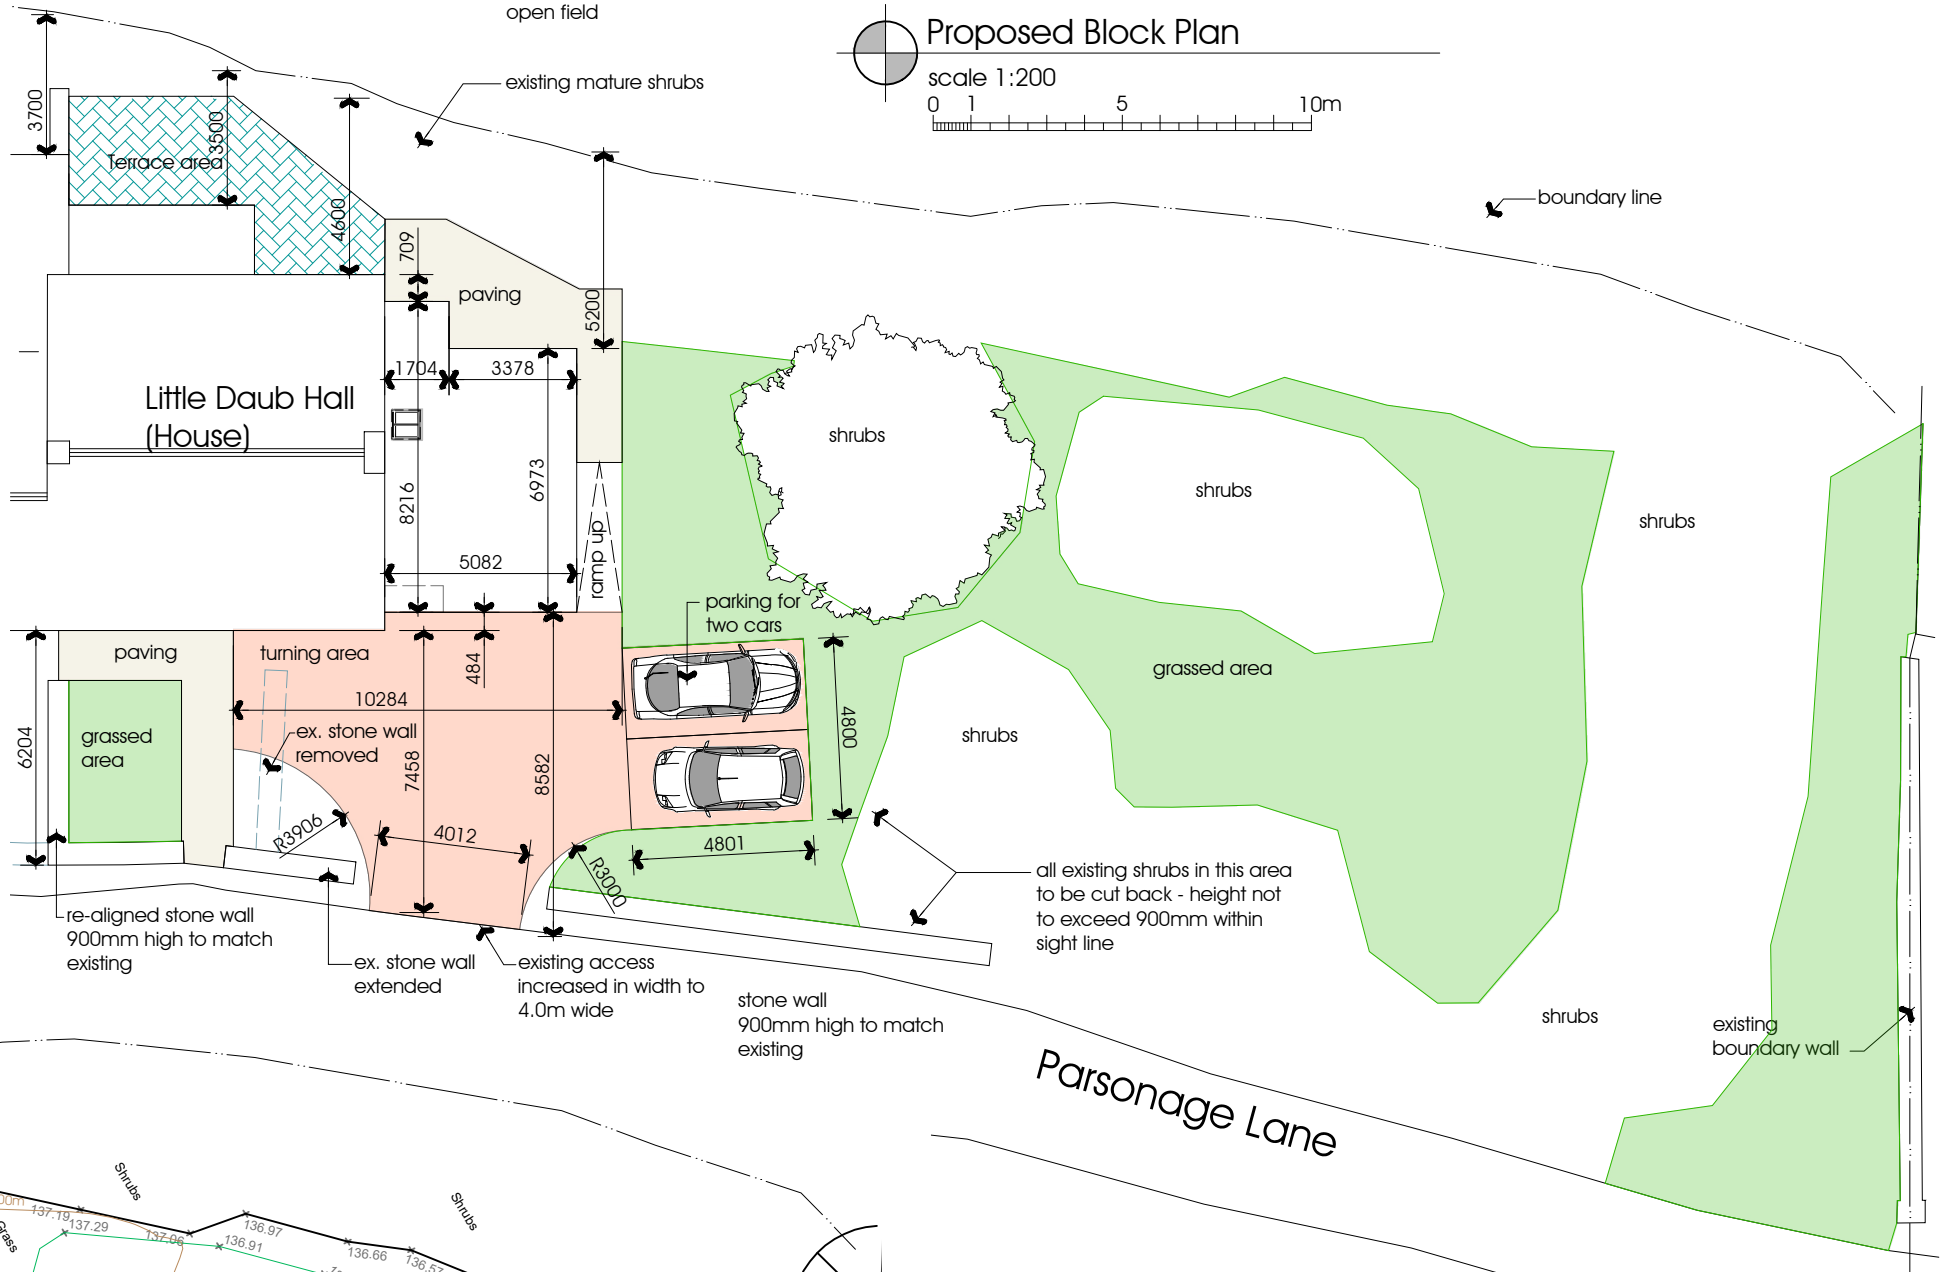


NOTES:
1: This drawing is for Planning Application purposes only

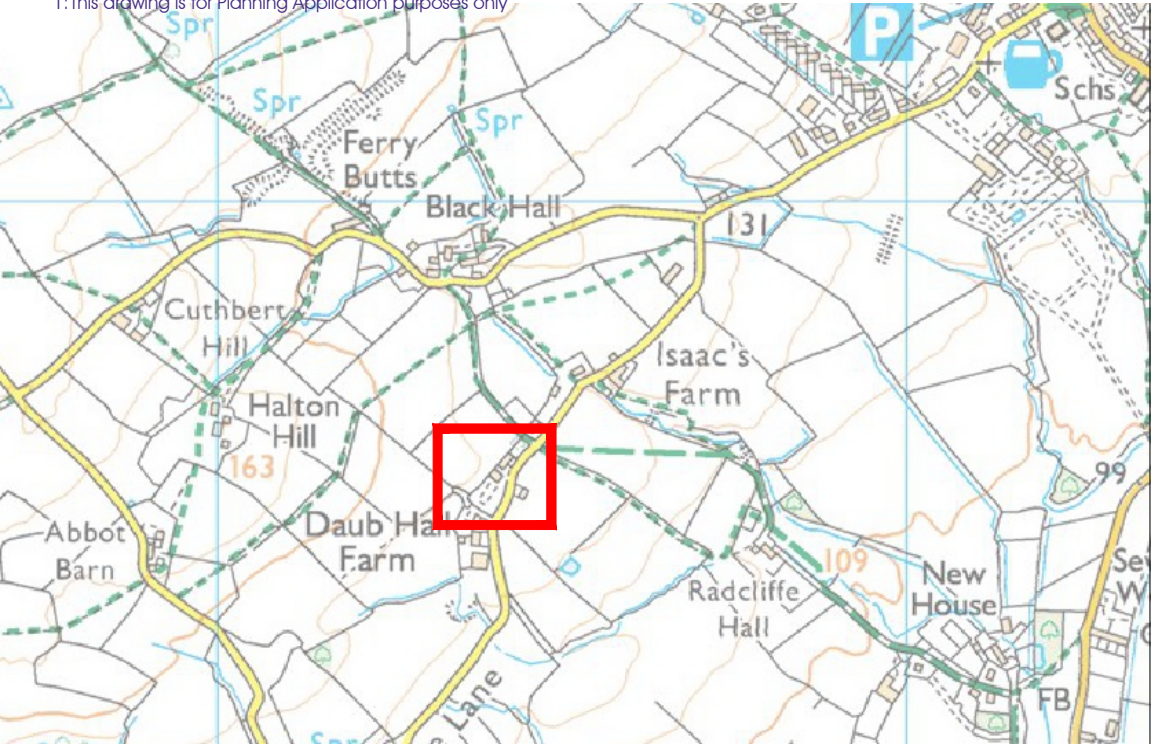

Little Daub Hall
Parsonage Lane Chipping Preston PR32GJ
Mr Henry Hamlet

Proposed and Existing
Block Plans
DATE 10.10.2024