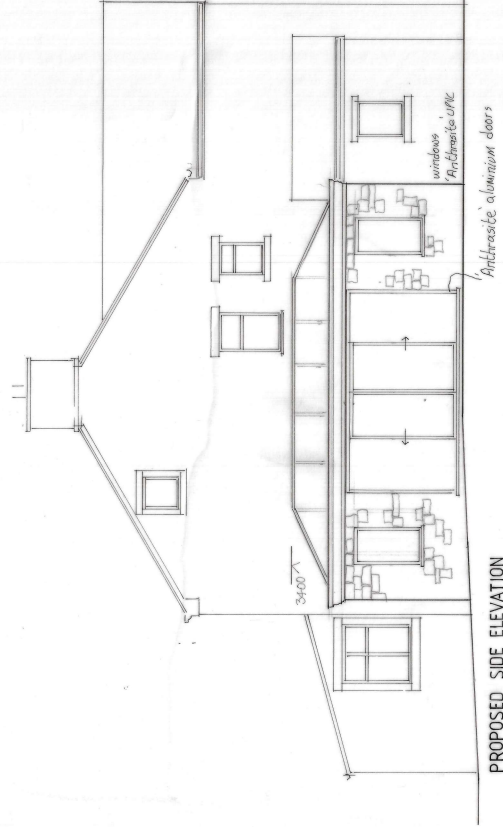
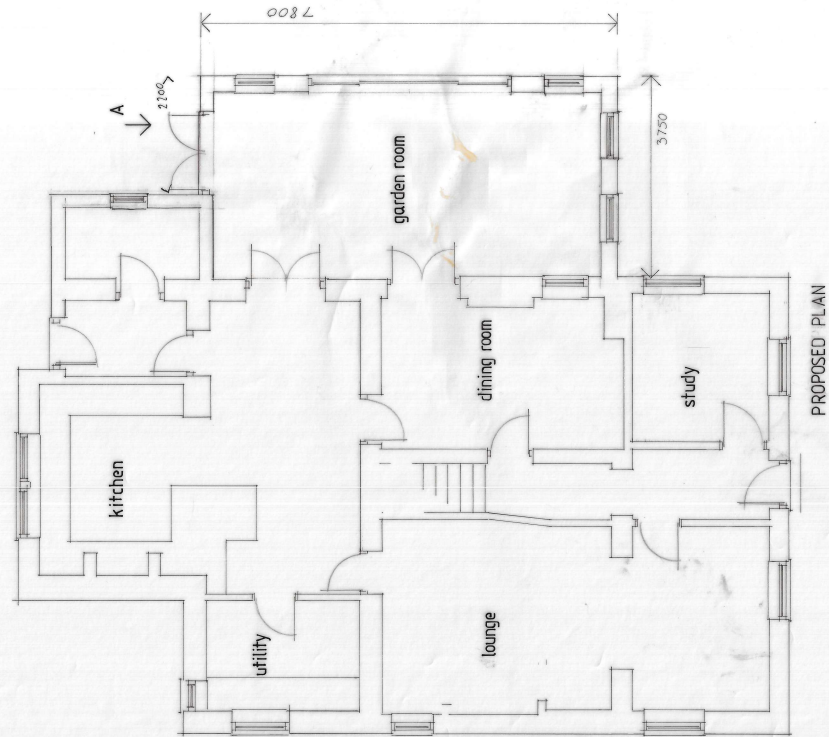
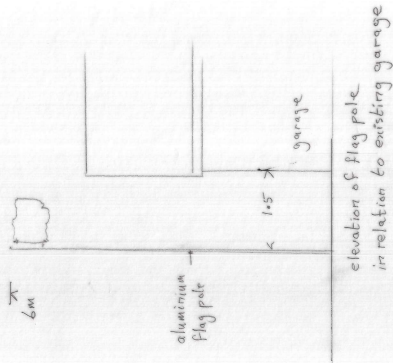


0 1 2 3 4
Scale bar

Proposed garden room extension to side to replace existing conservatory
for Mr & Mrs. J. Cannan
Cuf Thorn Farm, Shire Lane, Hurst Green
drawn by Artech Design 01772 456592
drawing no. 1N/3077/2 Scale 1:50