


Issues

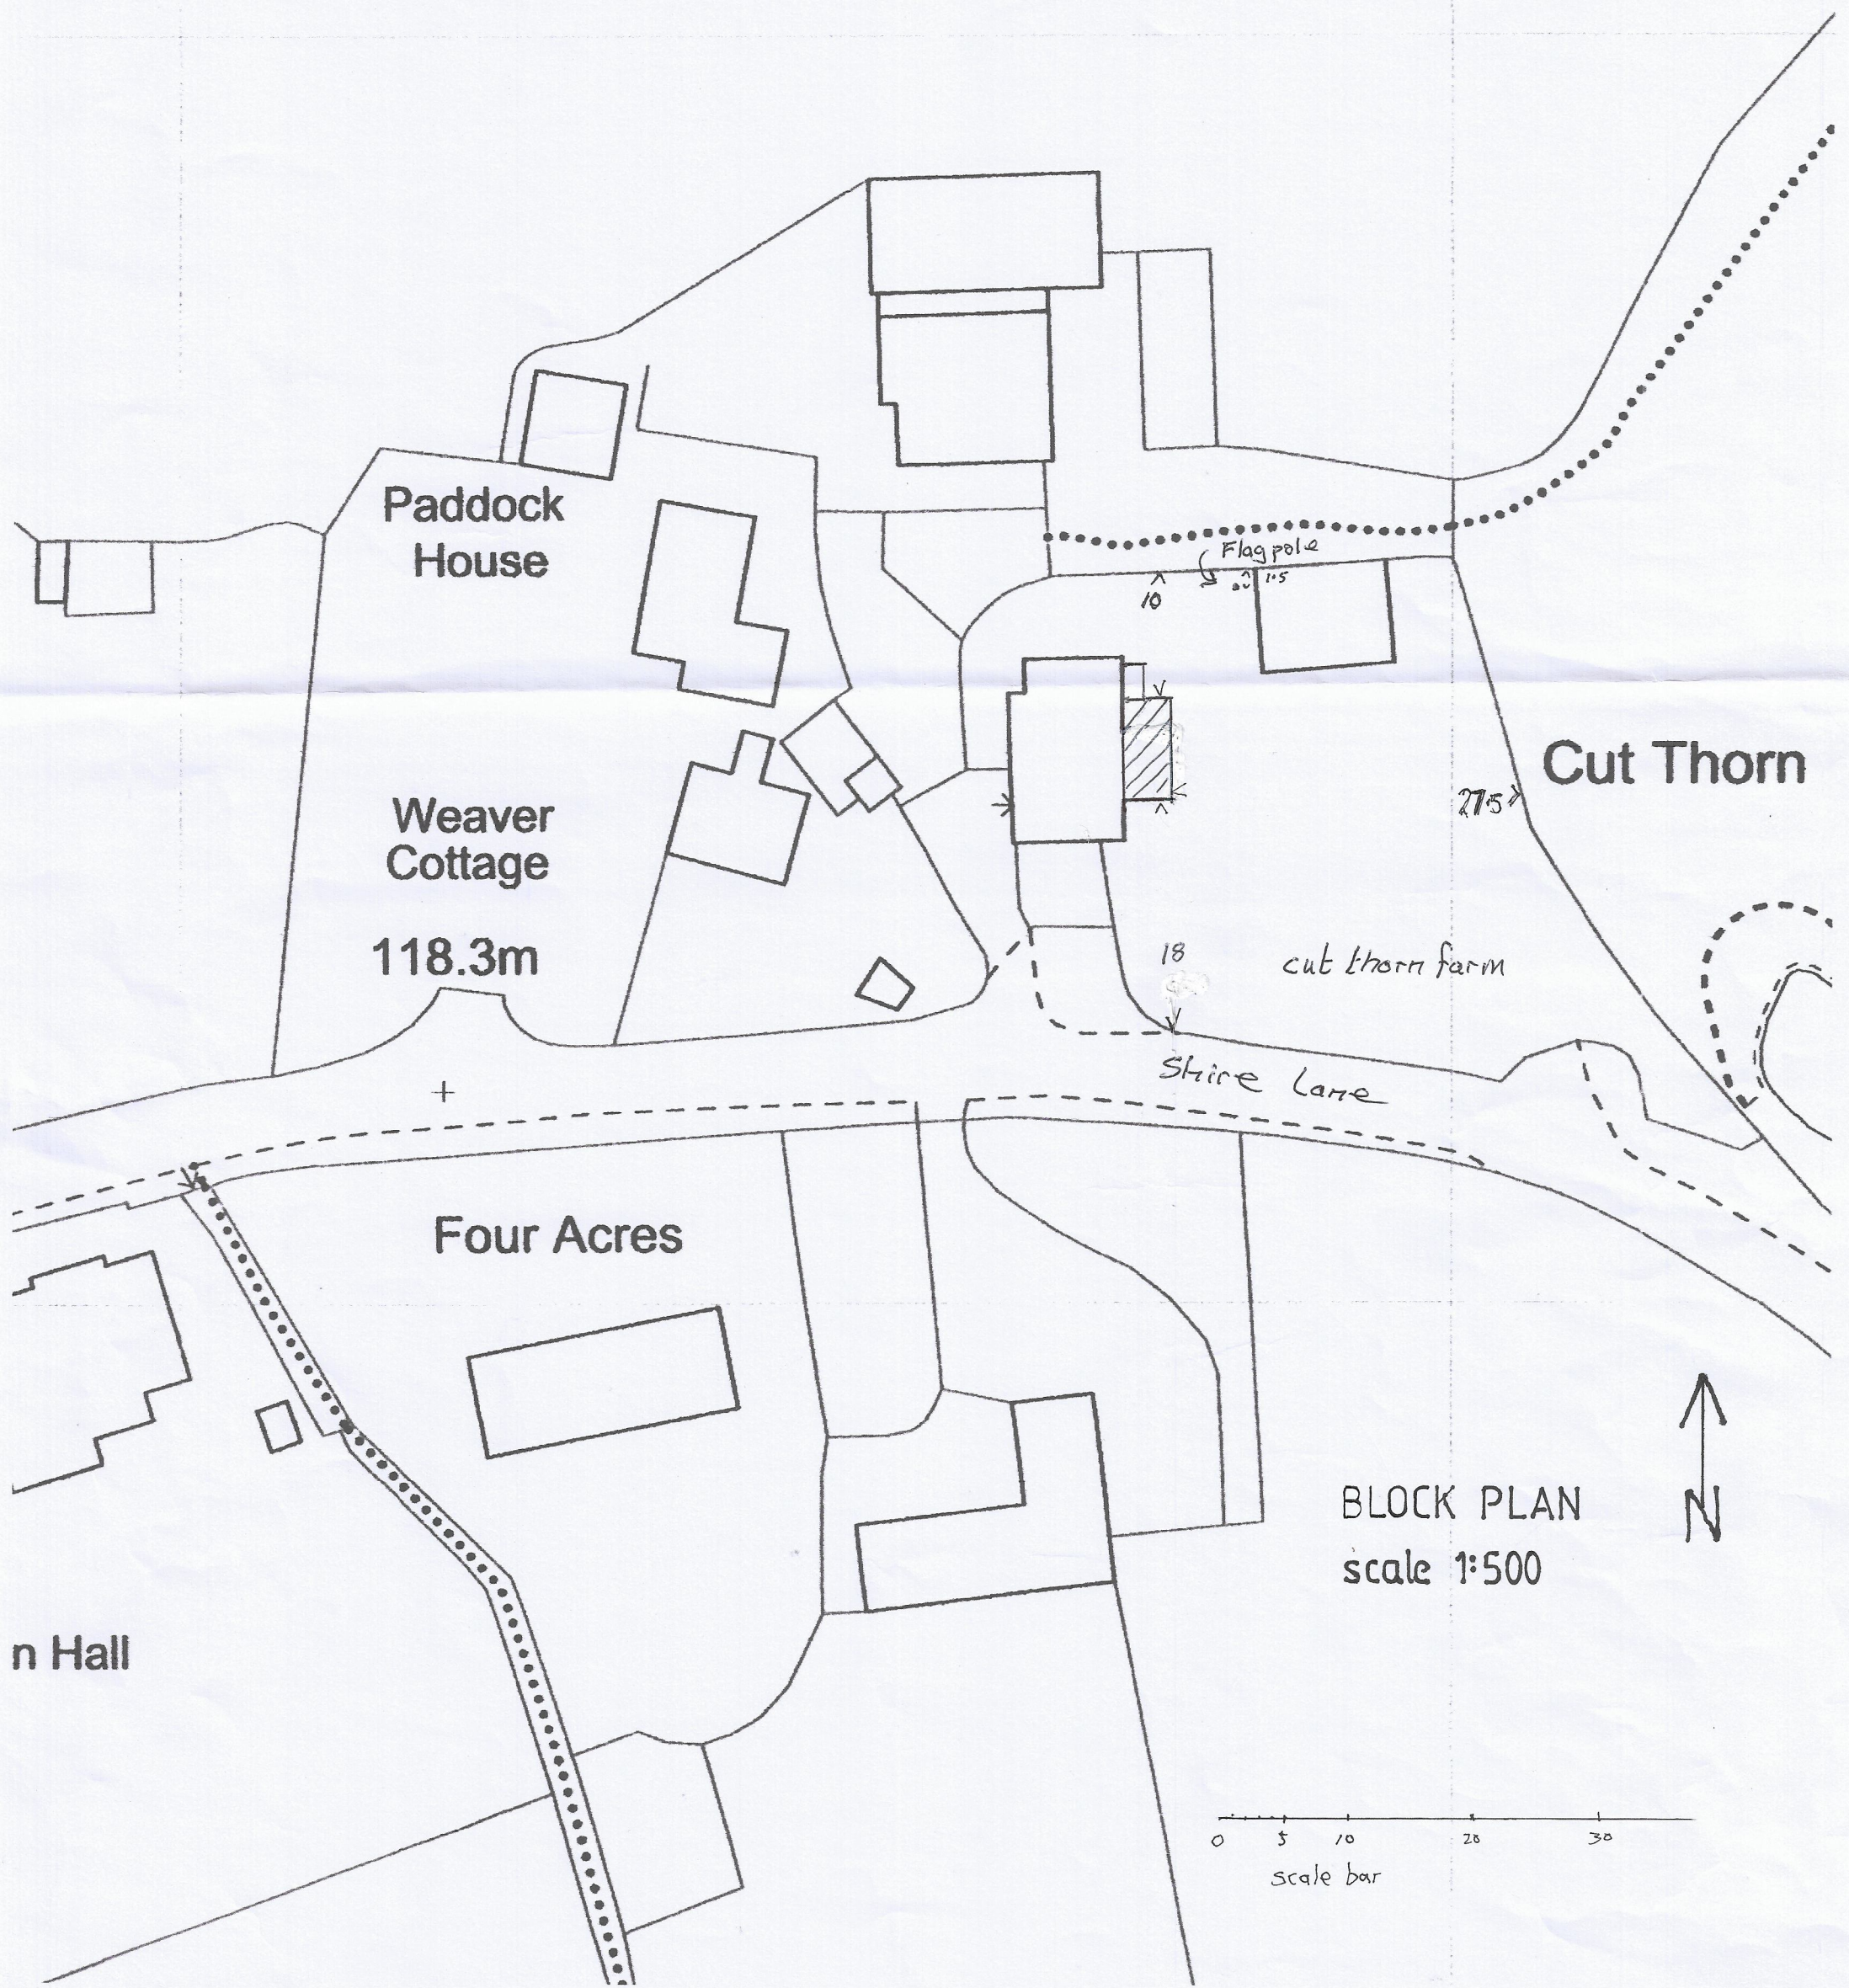

Paddock House

Weaver Cottage

118.3m



Four Acres

Cut Thorn

Shire Lane

cut thorn farm

BLOCK PLAN
scale 1:500

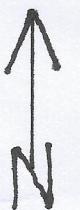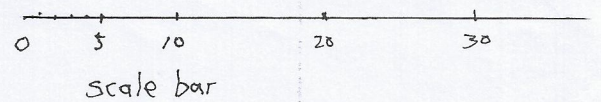

n Hall