


Notes:-

1. Drawings to be used for Planning purposes only.
2. All dimensions are to be checked on site prior to manufacture, purchase of furniture, fabrication, construction. Any discrepancies are to be brought to the attention of MDA Design.
3. MDA Design will not accept any responsibility until the necessary construction and on site checks have taken place.
4. The copyright for this drawing and design shall remain the property of MDA Design.
5. This drawing is not to be reproduced without the written permission of MDA Design.

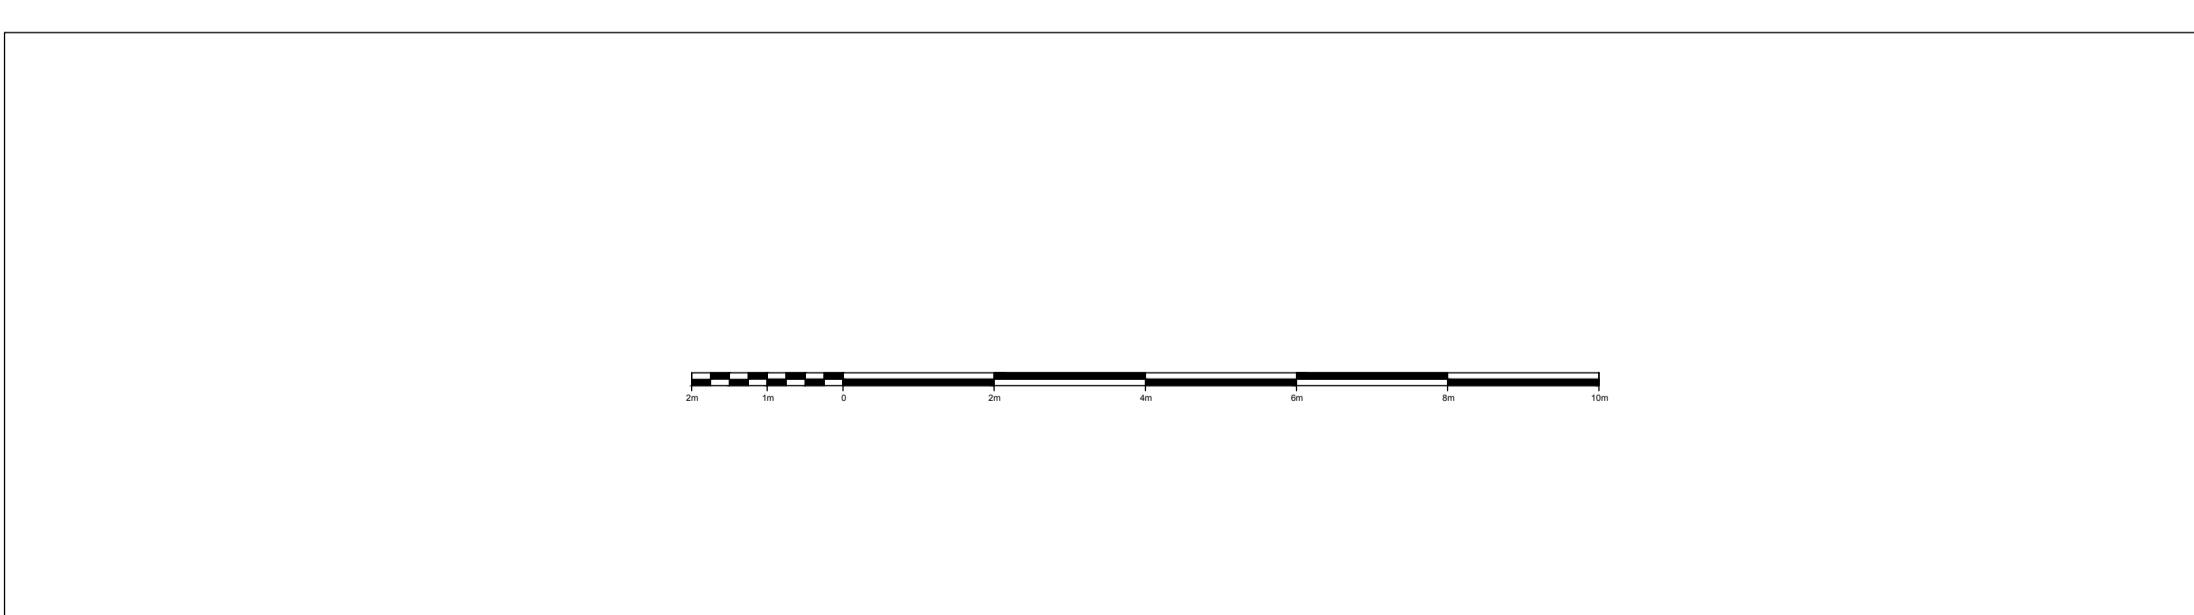

MDA DESIGN
www.mdas.co.uk
01204 275185

EXISTING ELEVATIONS

BRYHER HOUSE
KENYON LANE
DINKLEY
BB6 8AN

Scale 1:50 @ A1
Date 13/01/25
Dwg By MA

Drawing No. Rev.
D0275/103 -

PLANNING