


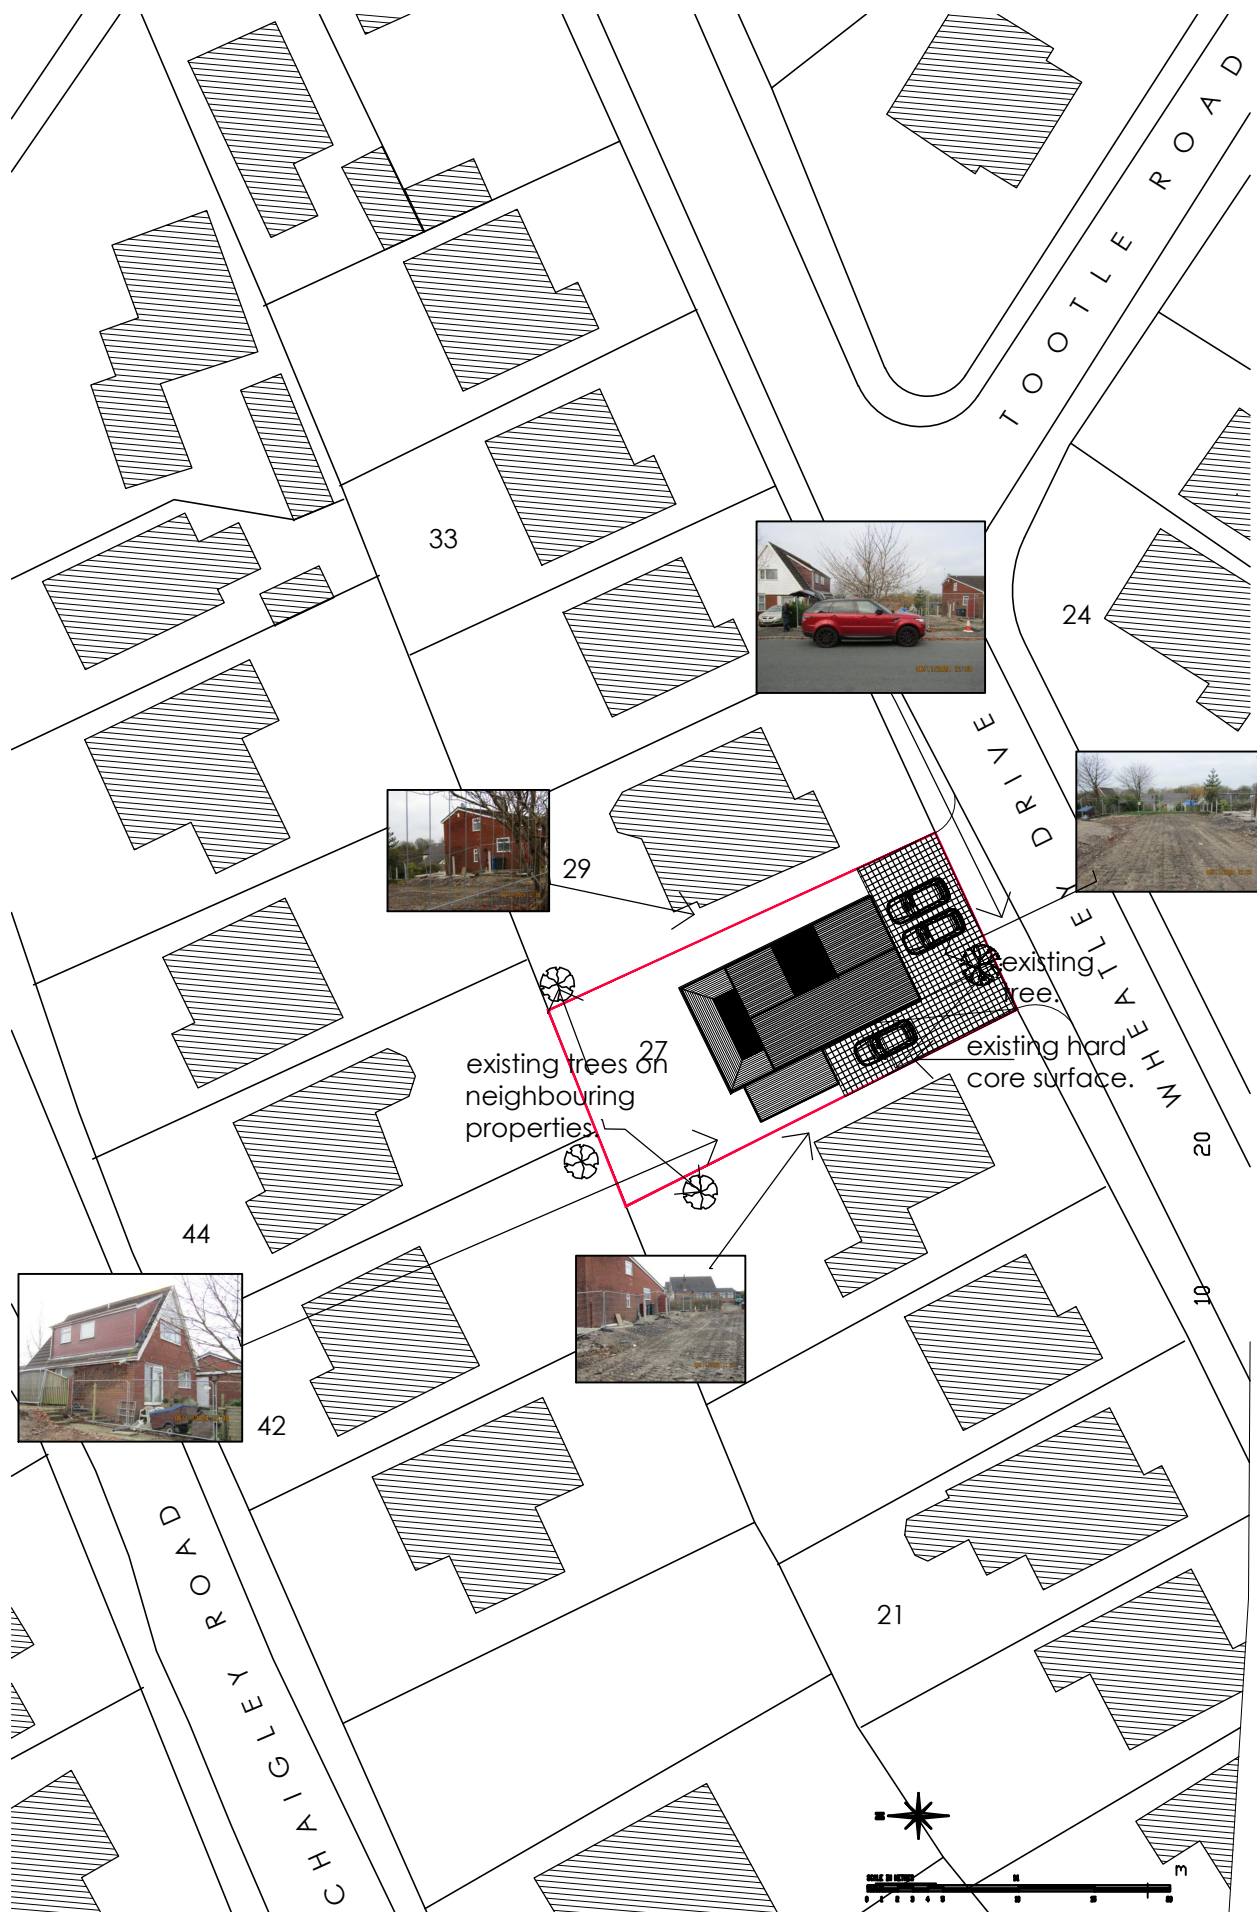

**ARCHITECTURAL
DESIGNS**

186 Southport Road, Ulles Walton,
Leyland. PR26 8LN.
Tel: 01257 453721
Mob: 07792165727

PROJECT. HOUSE REBUILD AFTER DEMOLITION.
27 Wheatley Drive, Longridge, Preston.
PR3 3TT.

TITLE. Location Plan.

CLIENT. Mr & Mrs Croasdale-Wood.

Scale: 1:500 @ A4.
Date: November 2024.

Drg. No. **PL/002 Rev. B.**