



0m 1m 2m 3m 4m 5m
1:70.50 SCALE BAR

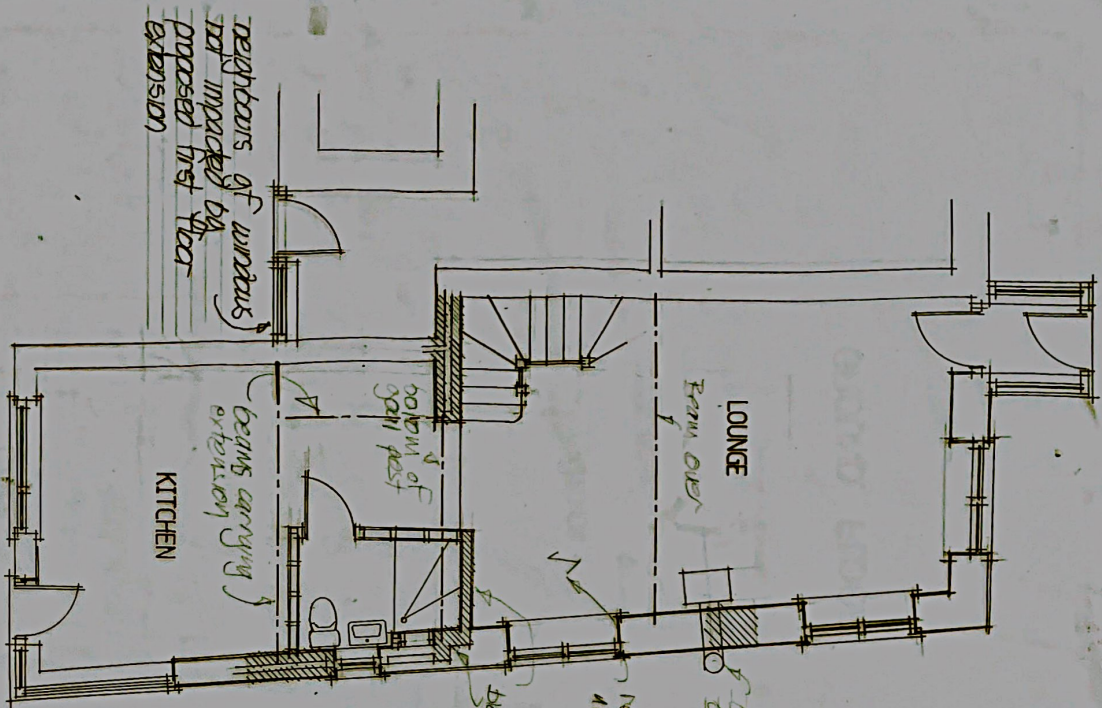

GROUND FLOOR

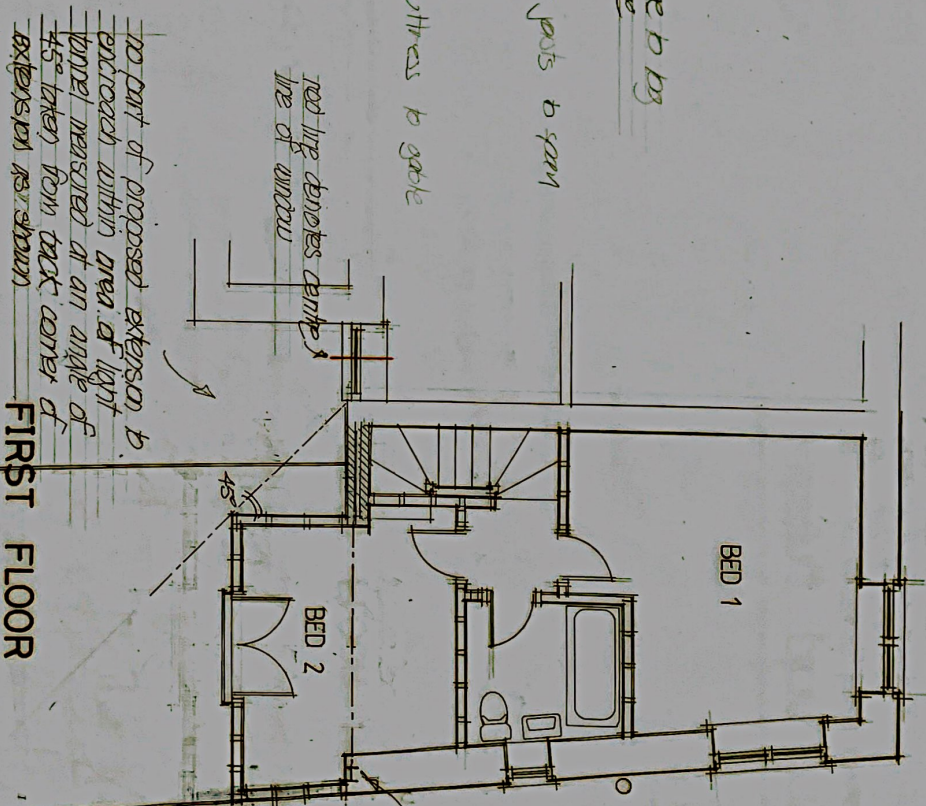

FIRST FLOOR

ext. stone tied to gable post through vertical spc wrapped round back of
to mitigate tunnelling effect on neighbours first floor window.
projection of proposed extension has been set back to 1500mm, side elevation has been set back as shown to form a light tunnel

Existing

plan layouts

plans for the amendments as discussed with Planning Department
replace plans amended to reduce impact on neighbours first window
at IVY COTTAGE, MAPESDALE RD, WILFRESHIDE, BARNOLD BSI 444
for MR I PUGH
scale 1:70.50 AT A2
date 31ST JANUARY 2022
DRG NO 3/AB