



This drawing is to be read in conjunction with all relevant Architect, consultants' and specialists' drawings and specifications. The Architect is to be notified of any discrepancies before proceeding. Do not scale from this drawing. All dimensions and levels are to be checked on site. This drawing is subject to copyright. All work carried out before Planning and Building Permission has been granted is at the contractor/clients risk.

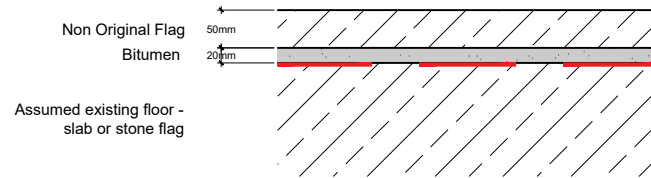

Existing Floor Construction
Scale 1:10

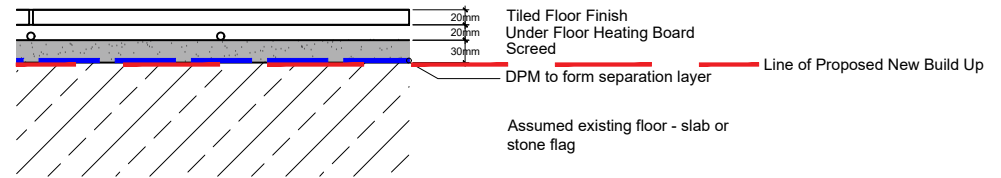


Proposed Floor Construction
Scale 1:10



Photo of Existing Floor Construction



Photo of Existing Floor Construction

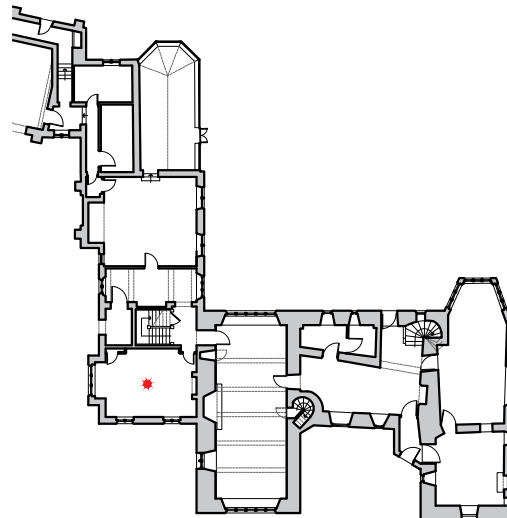

Drawing Key Scale 1:500

● Approximate Trail Hole Position

A RBM DPM added following discussions with local authority. 28.02.25

Client

Mr Bryant and Mrs Bovingdon-Bryant

Job Title

Proposed Alterations to
Waddington Old Hall
Waddington

Drawing Title

Existing and Proposed Floor Construction
Dining Room

Scale	Date	Drawn
1:10@ A4	Nov 2024	CC

spa
ARCHITECTS

SUNDERLAND PEACOCK & ASSOCIATES LTD.
HAZELMERE, PIMLICO ROAD, CLITHEROE
LANCASHIRE, BB7 2AG
T 01200 423178 F 01200 427328
E info@sunderlandpeacock.com
www.sunderlandpeacock.com

6423 - PRD5 REV A