



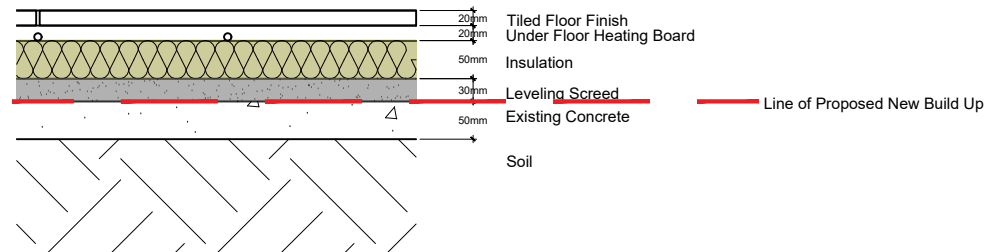

This drawing is to be read in conjunction with all relevant Architect, consultants' and specialists' drawings and specifications. The Architect is to be notified of any discrepancies before proceeding. Do not scale from this drawing. All dimensions and levels are to be checked on site. This drawing is subject to copyright. All work carried out before Planning and Building Permission has been granted is at the contractor/clients risk.

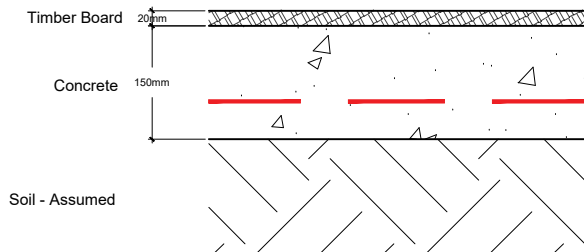

Existing Floor Construction Scale 1:10


Proposed Floor Construction Scale 1:10



Photo of Existing Floor Construction



Photo of Existing Floor Construction

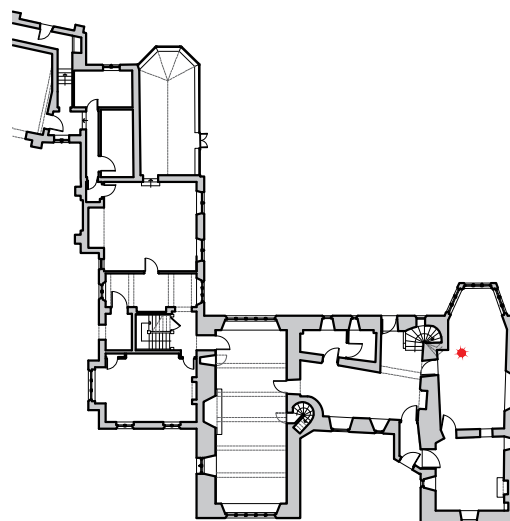

● Approximate Trail Hole Position

Drawing Key Scale 1:500

Client  
Mr Bryant and Mrs Bovingdon-Bryant

Job Title  
Proposed Alterations to  
Waddington Old Hall  
Waddington

Drawing Title  
Existing and Proposed Floor Construction  
Morning Room

Scale 1:10@ A4	Date Nov 2024	Drawn CC
-------------------	------------------	-------------

**spa**  
ARCHITECTS  
SUNDERLAND PEACOCK & ASSOCIATES LTD.  
HAZELMERE, PIMLICO ROAD, CLITHEROE  
LANCASHIRE, BB7 2AG  
T 01200 423178 F 01200 427328  
E info@sunderlandpeacock.com  
www.sunderlandpeacock.com

6423 - PRD2	REV -
-------------	----------