



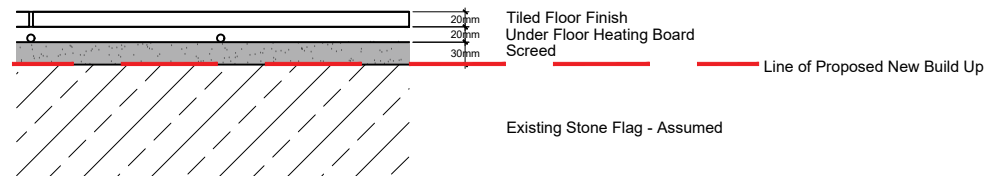

This drawing is to be read in conjunction with all relevant Architect, consultants' and specialists' drawings and specifications. The Architect is to be notified of any discrepancies before proceeding. Do not scale from this drawing. All dimensions and levels are to be checked on site. This drawing is subject to copyright. All work carried out before Planning and Building Permission has been granted is at the contractor/client's risk.

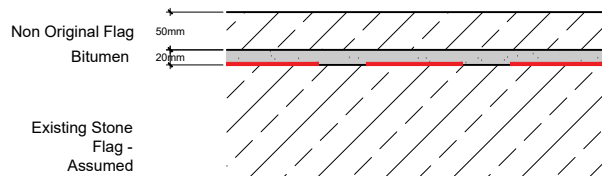

Existing Floor Construction Scale 1:10


Proposed Floor Construction Scale 1:10



Photo of Existing Floor Construction



Photo of Existing Floor Construction

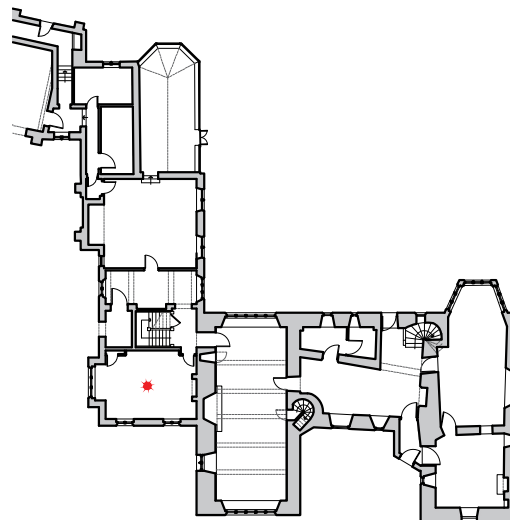

Drawing Key Scale 1:500

● Approximate Trail Hole Position

Client		
Mr Bryant and Mrs Bovingdon-Bryant		
Job Title		
Proposed Alterations to		
Waddington Old Hall		
Waddington		
Drawing Title		
Existing and Proposed Floor Construction Dining Room		
Scale	Date	Drawn
1:10@ A4	Nov 2024	CC

spa
ARCHITECTS

SUNDERLAND PEACOCK & ASSOCIATES LTD.
HAZELMERE, PIMLICO ROAD, CLITHEROE
LANCASHIRE, BB7 2AG
T 01200 423178 F 01200 427328
E info@sunderlandpeacock.com
www.sunderlandpeacock.com

6423 - PRD5	REV
-	-