


PROPOSED PLAN
SCALE 1:100 A3

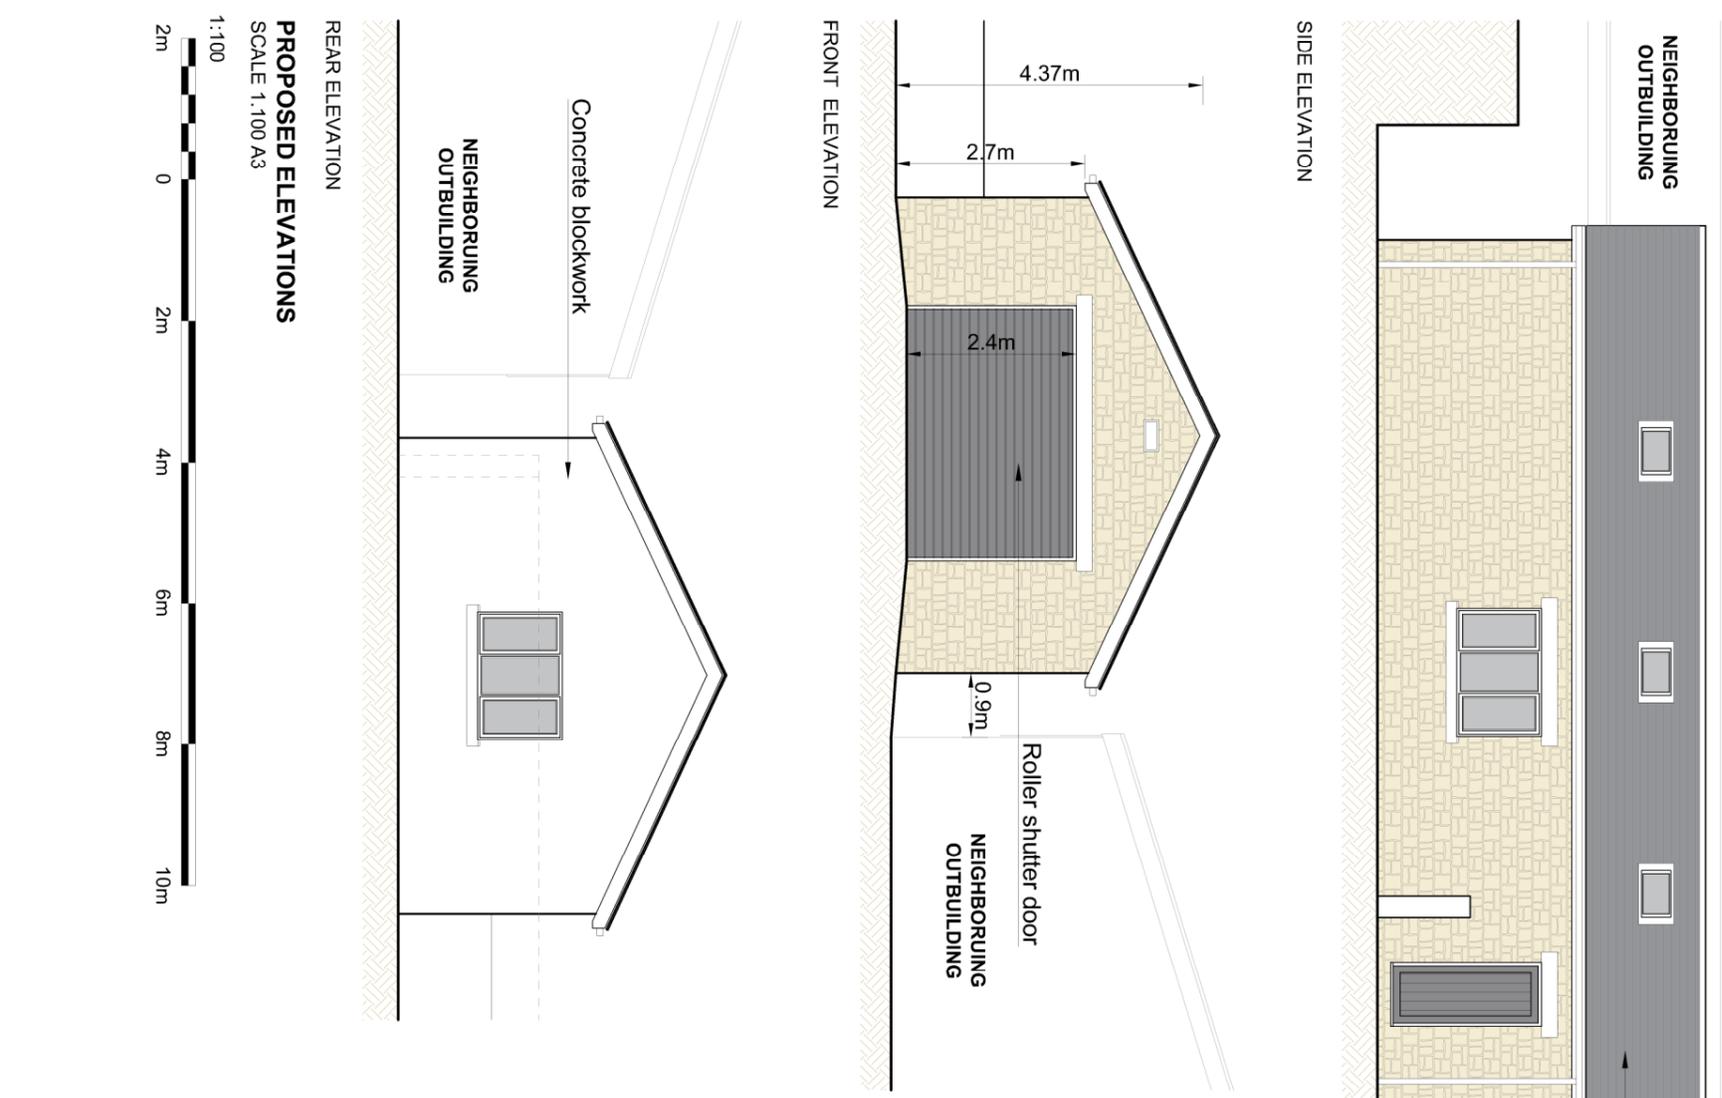

PROPOSED ELEVATIONS
SCALE 1:100 A3

SUBJECT TO PLANNING PERMISSION FROM RIBBLE VALLEY BOROUGH COUNCIL

CLIENT
Mr Stephen Nuttall

ADDRESS
Fishes & Peggy Hill House, Henthorn Road, Clitheroe, BB7 3BY

PROPOSAL
Proposed replacement outbuilding / garage

DATE
09.01.2025

JOB REFERENCE
0128

DRAWING REFERENCE
PL.00.01 - Proposed plans & elevations