


NOTES
 THIS DRAWING IS TO BE READ IN CONJUNCTION WITH ALL OTHER DRAWINGS FOR THIS PROJECT. ALL LEVELS AND DIMENSIONS ARE TO BE CHECKED ON SITE BY THE CONTRACTOR, PRIOR TO PLACING ORDERS OR COMMENCING ANY OF THE RELEVANT WORKS. ALL DIMENSIONS ARE IN MILLIMETRES UNLESS STATED OTHERWISE. ANY DISCREPANCIES BETWEEN THE INFORMATION SHOWN ON THE PLAN AND THAT FOUND ON SITE ARE TO BE REPORTED TO THE DESIGNER IMMEDIATELY.

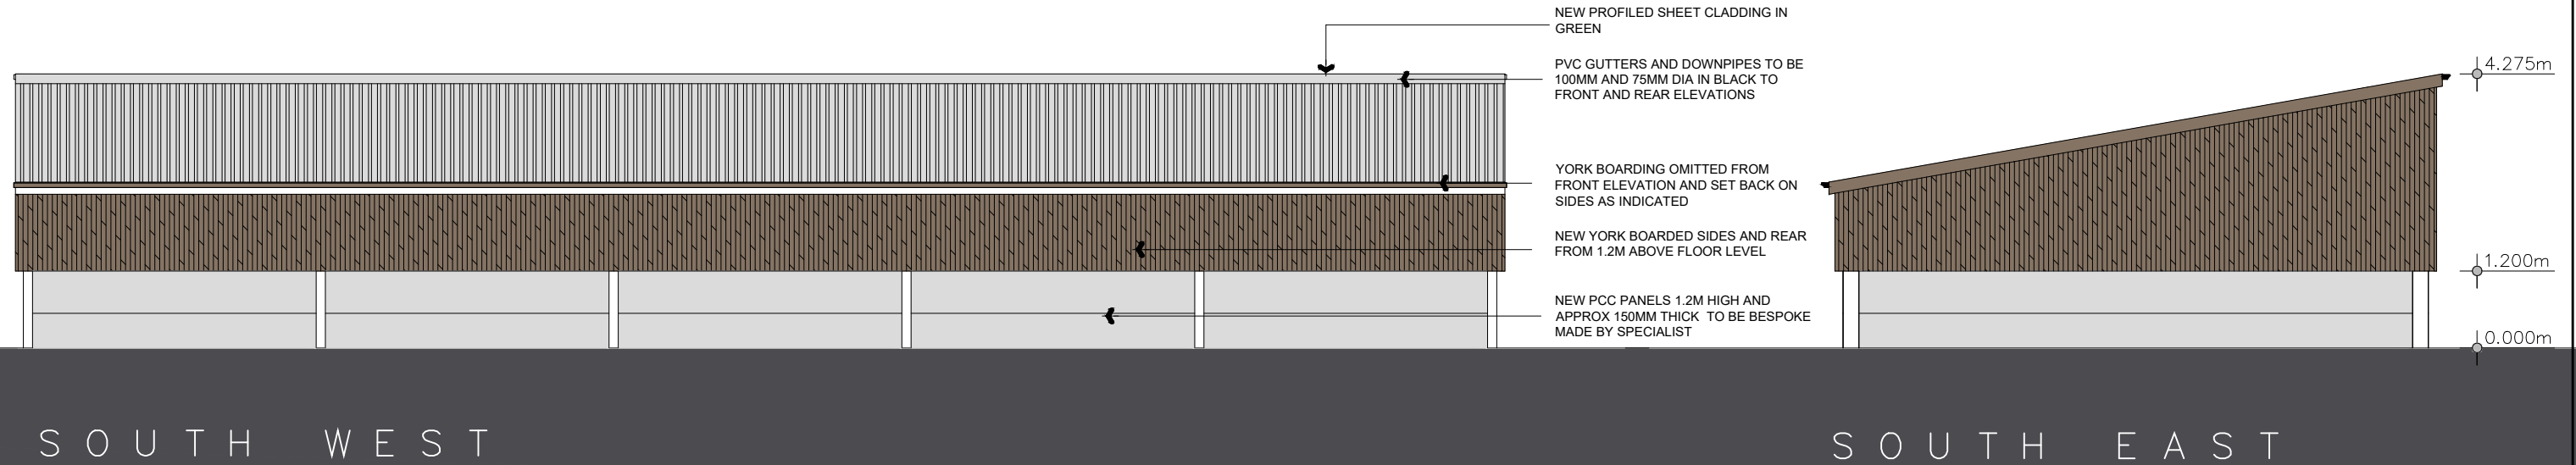

SOUTH WEST

SOUTH EAST

| Rev. | Date | Description |
|------|------|-------------|
|------|------|-------------|

A.L.H. Design Services
 Barley Cottage, Brewery Street, Longridge, Lancs
 PR3 3NB, Tel & Fax : (01772) 785719

Client

Mr D. Warbrick,
 Park Farm,
 Whalley Road,
 Barrow, Nr Clitheroe,
 Lancs, BB7 9YS

Job/Scheme Title

ERECTION OF SHEEP SHELTER

Drawing Title

PROPOSED ELEVATIONS
 (Sheet 2 of 2)

| Job/Scheme Number | | Drawing Number | |
|-------------------|--------|----------------|---------|
| 0760/93 | | Drawing No 16 | |
| Scale | Date | Drawn | Checked |
| 1/100 | Dec 24 | a.t.l-h. | |