

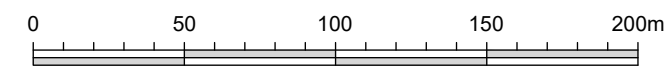


This drawing is to be read in conjunction with all relevant Architect, consultants' and specialists' drawings and specifications. The Architect is to be notified of any discrepancies before proceeding. Do not scale from this drawing. All dimensions and levels are to be checked on site. This drawing is subject to copyright. All work carried out before Planning and Building Permission has been granted is at the contractor/clients risk.

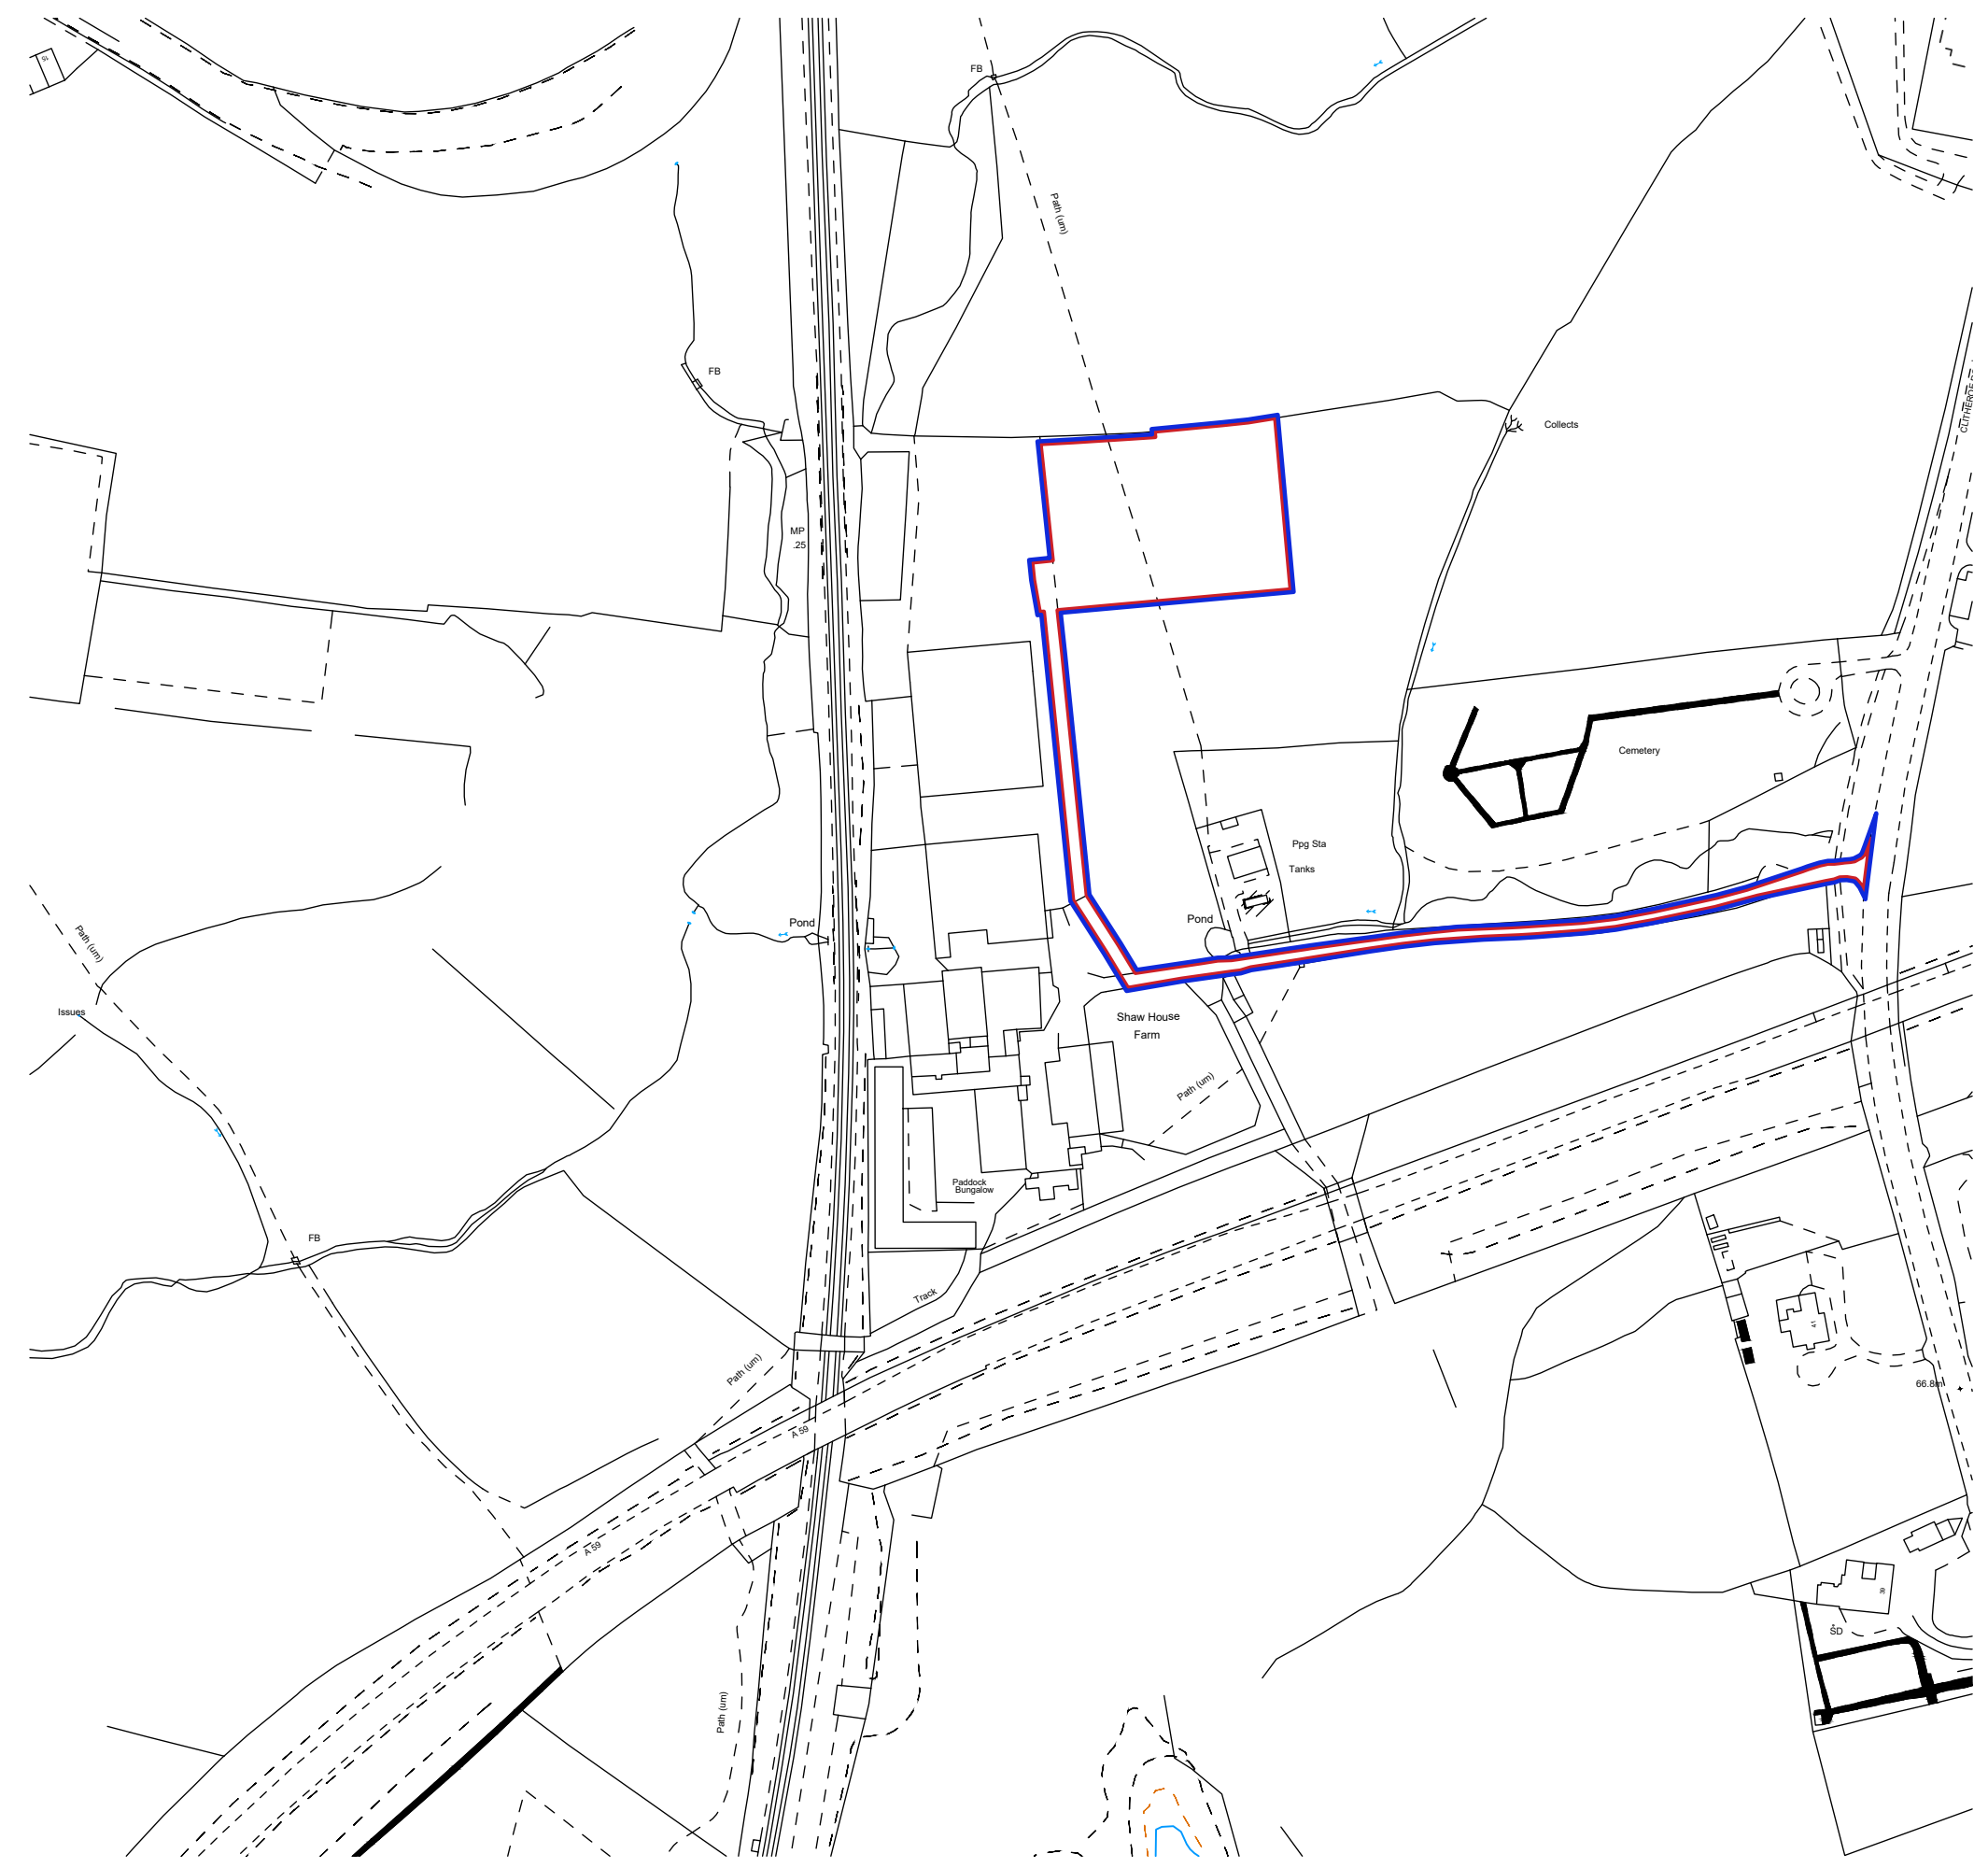

1:2500 SCALE

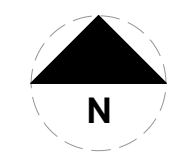

**REVISIONS:**

- Rev A - SITE BOUNDARY AMENDED. - 19.01.2026 - TDM
- Rev A - SITE BOUNDARY AMENDED. - 15.12.2025 - TDM
- Rev C - RED EDGE AMENDED TO INCLUDING PARKING PROVISIONS AS REQUESTED . - 15.04.2026 - CA

Client  
Mr. J. Wearden

Job Title  
Shaw House Farm,  
Whalley

Drawing Title Location Plan		
Scale 1:2500 @ A3	Date DEC '25	Drawn TDM



SUNDERLAND PEACOCK & ASSOCIATES LTD.  
HAZELMERE, PIMLICO ROAD, CLITHEROE  
LANCASHIRE, BB7 2AG  
T 01200 423178 F 01200 427328  
E info@sunderlandpeacock.com  
www.sunderlandpeacock.com



**LOCATION PLAN**  
Scale 1:2500

**5563 -L01C**