

Location Plan

Address


Whitewell Road, Lees, Clitheroe, BB7 3DG

Date

15/04/2025

Grid reference

366438, 444171

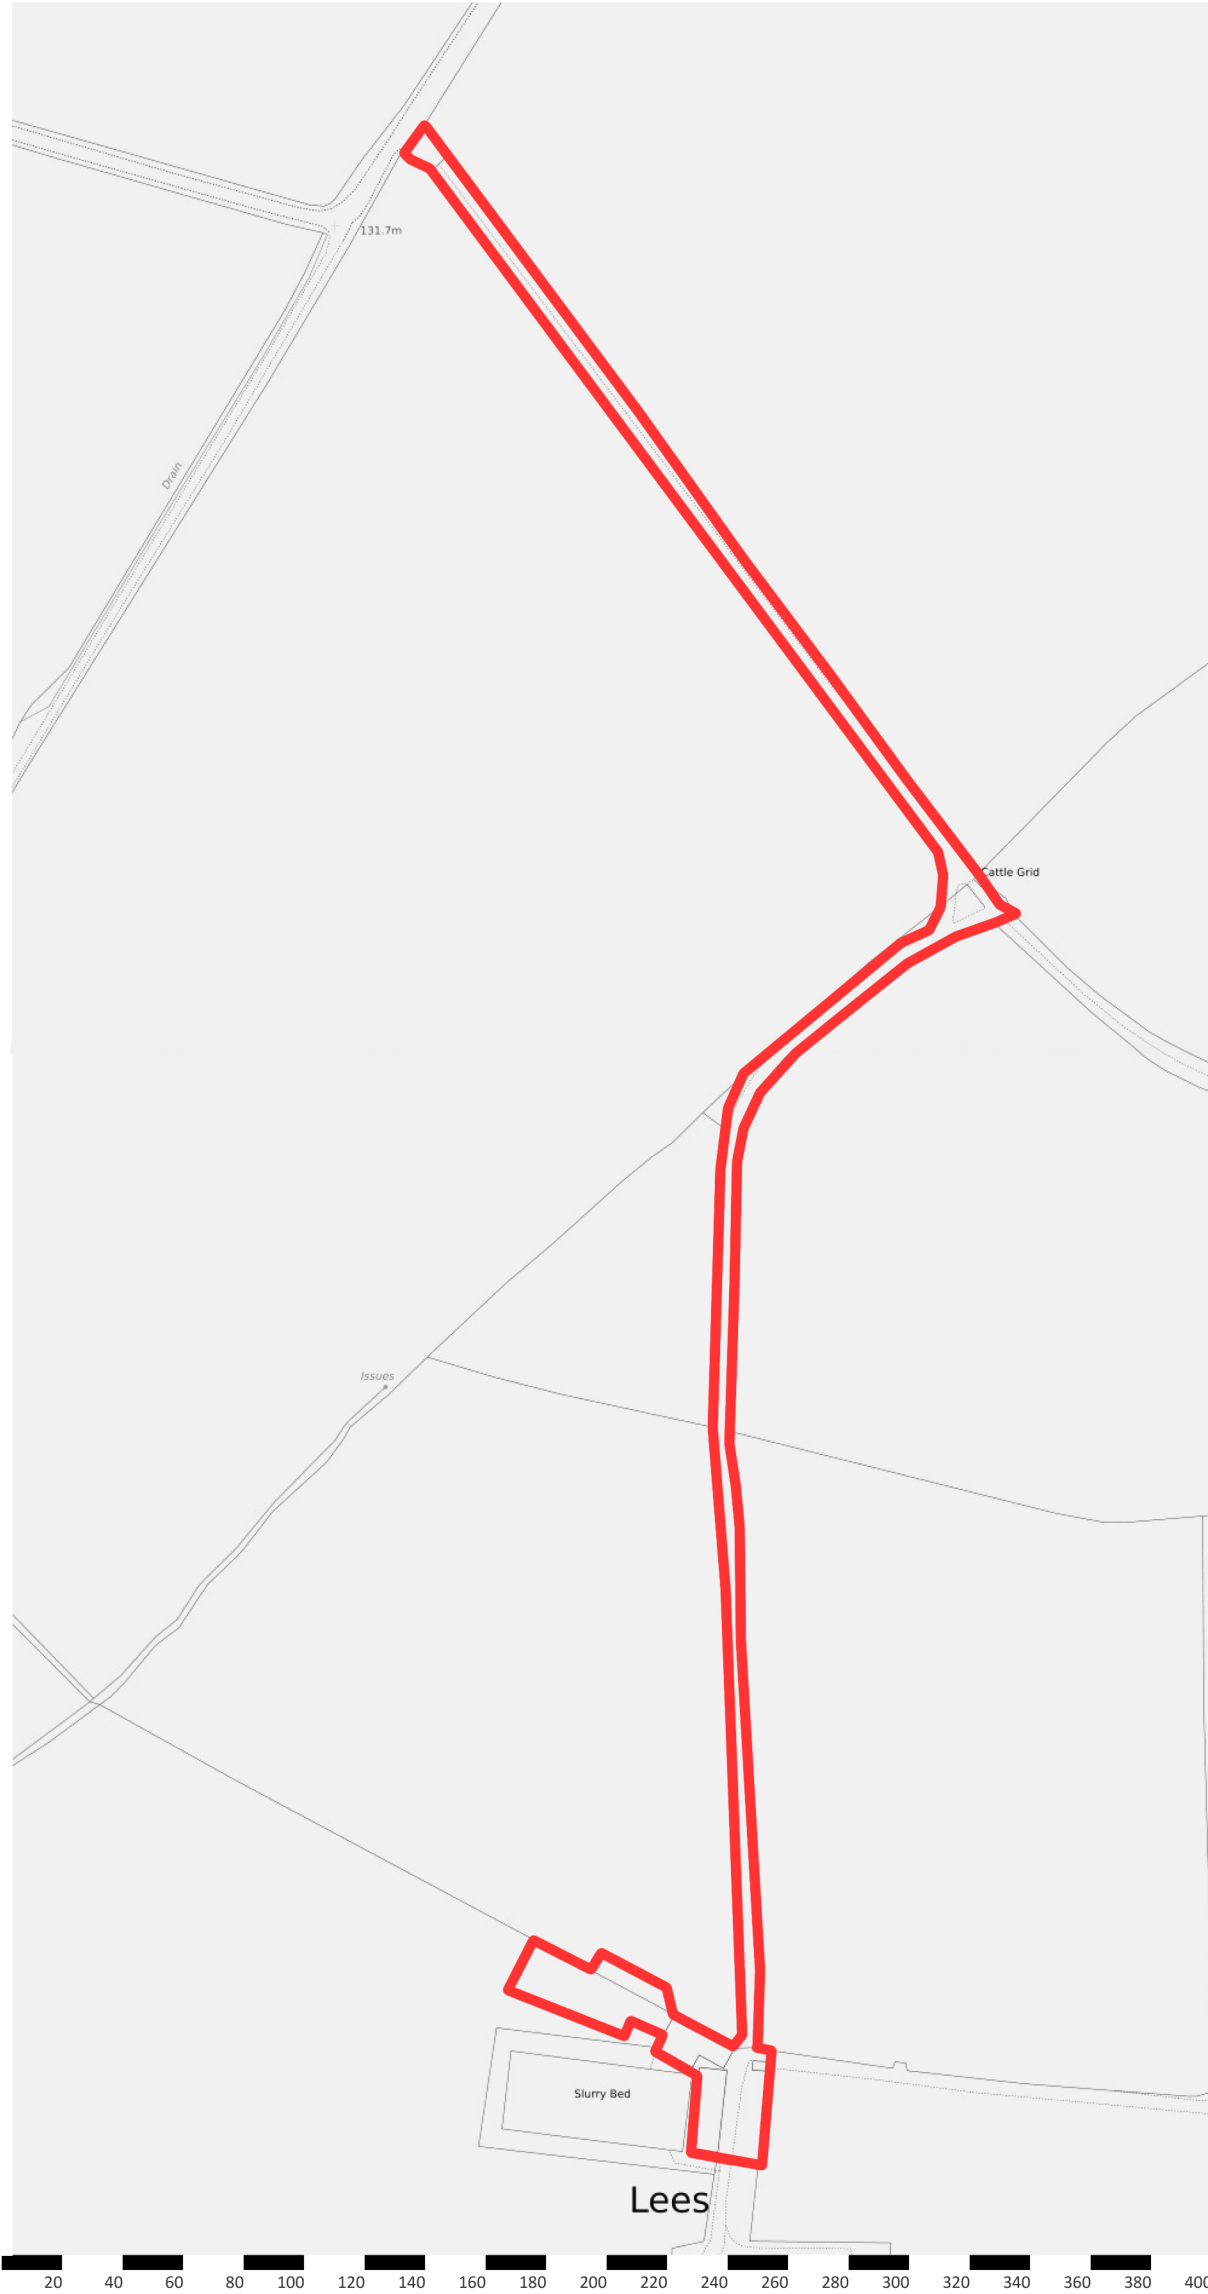

Scale: 1:2500 | Area: 32ha | Paper size: A3

7114-E00-Location Plan
NJS Rehabilitation
Whitewell Road
Lees
Clitheroe