


Location Plan

Address
CENTRE OF POND 177M FROM LEES HOUSE FARM, WHITEWELL ROAD 15M FROM

Date
15/04/2025

Grid reference
366438, 444171

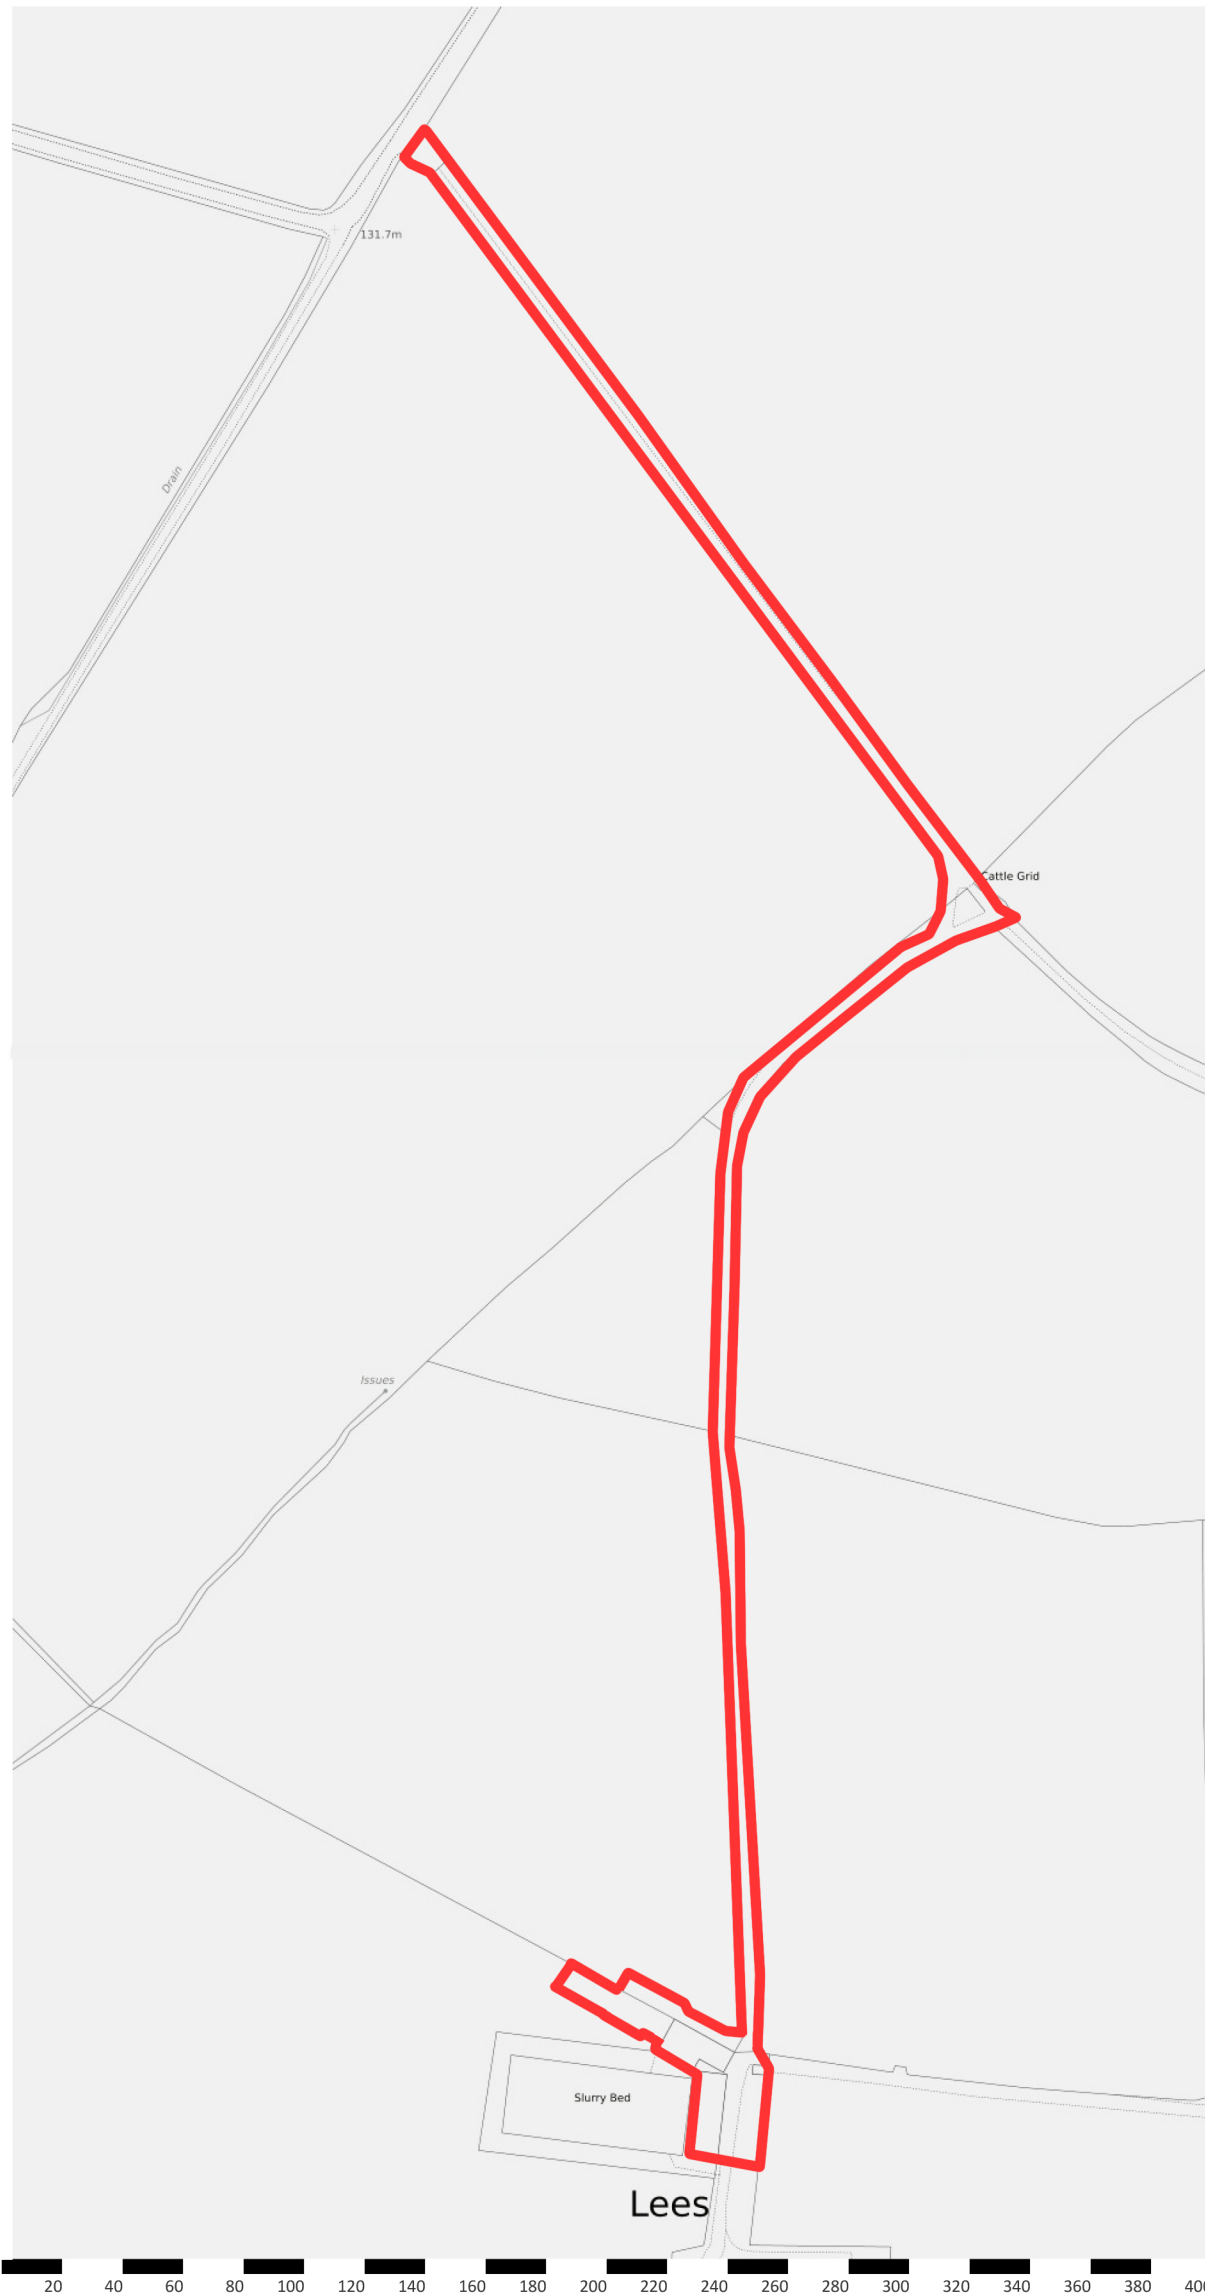

Scale: 1:2500 | Area: 32ha | Paper size: A3

7114-E00-A-Location Plan
NJS Rehabilitation
Whitewell Road
Lees
Clitheroe