


1 Cockleach Cottages, Chipping Road, PR3 2NB

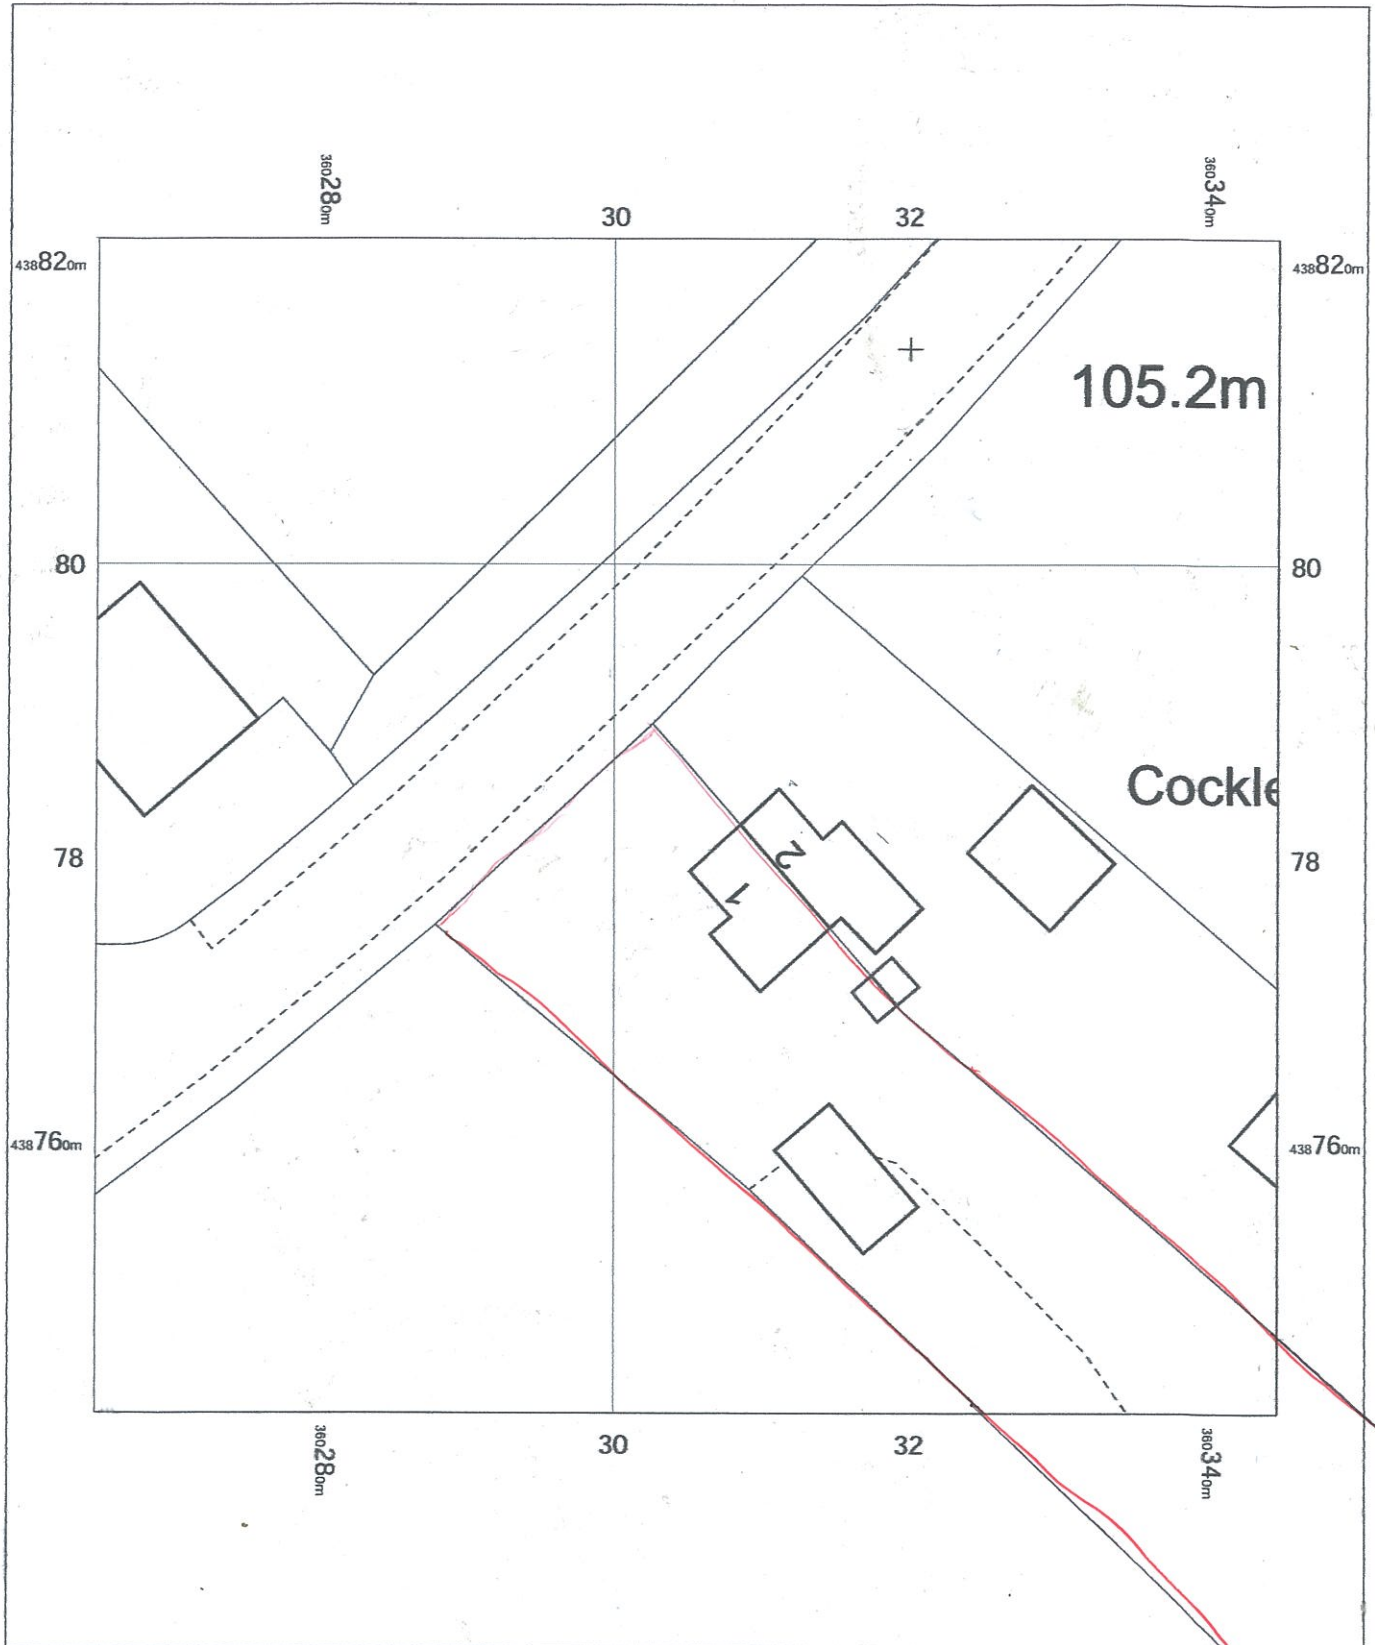

1 Cockleach Cottages
Chipping Road,
Preston,
Longridge,
Lancashire
PR3 2NB

OS MasterMap 1250/2500/10000 scale
Wednesday, May 15, 2024, ID: MPMBW-01165308
www.blackwellmapping.co.uk

1:500 scale print at A4, Centre: 360305 E, 438782 N

©Crown Copyright Ordnance Survey. Licence no.
100041041



BLACKWELL'S
MAPPING SERVICES
PERSONAL & PROFESSIONAL MAPPING
www.blackwellmapping.co.uk

TEL: 0800 151 2612
maps@blackwell.co.uk