


1 Cockleach Cottages,

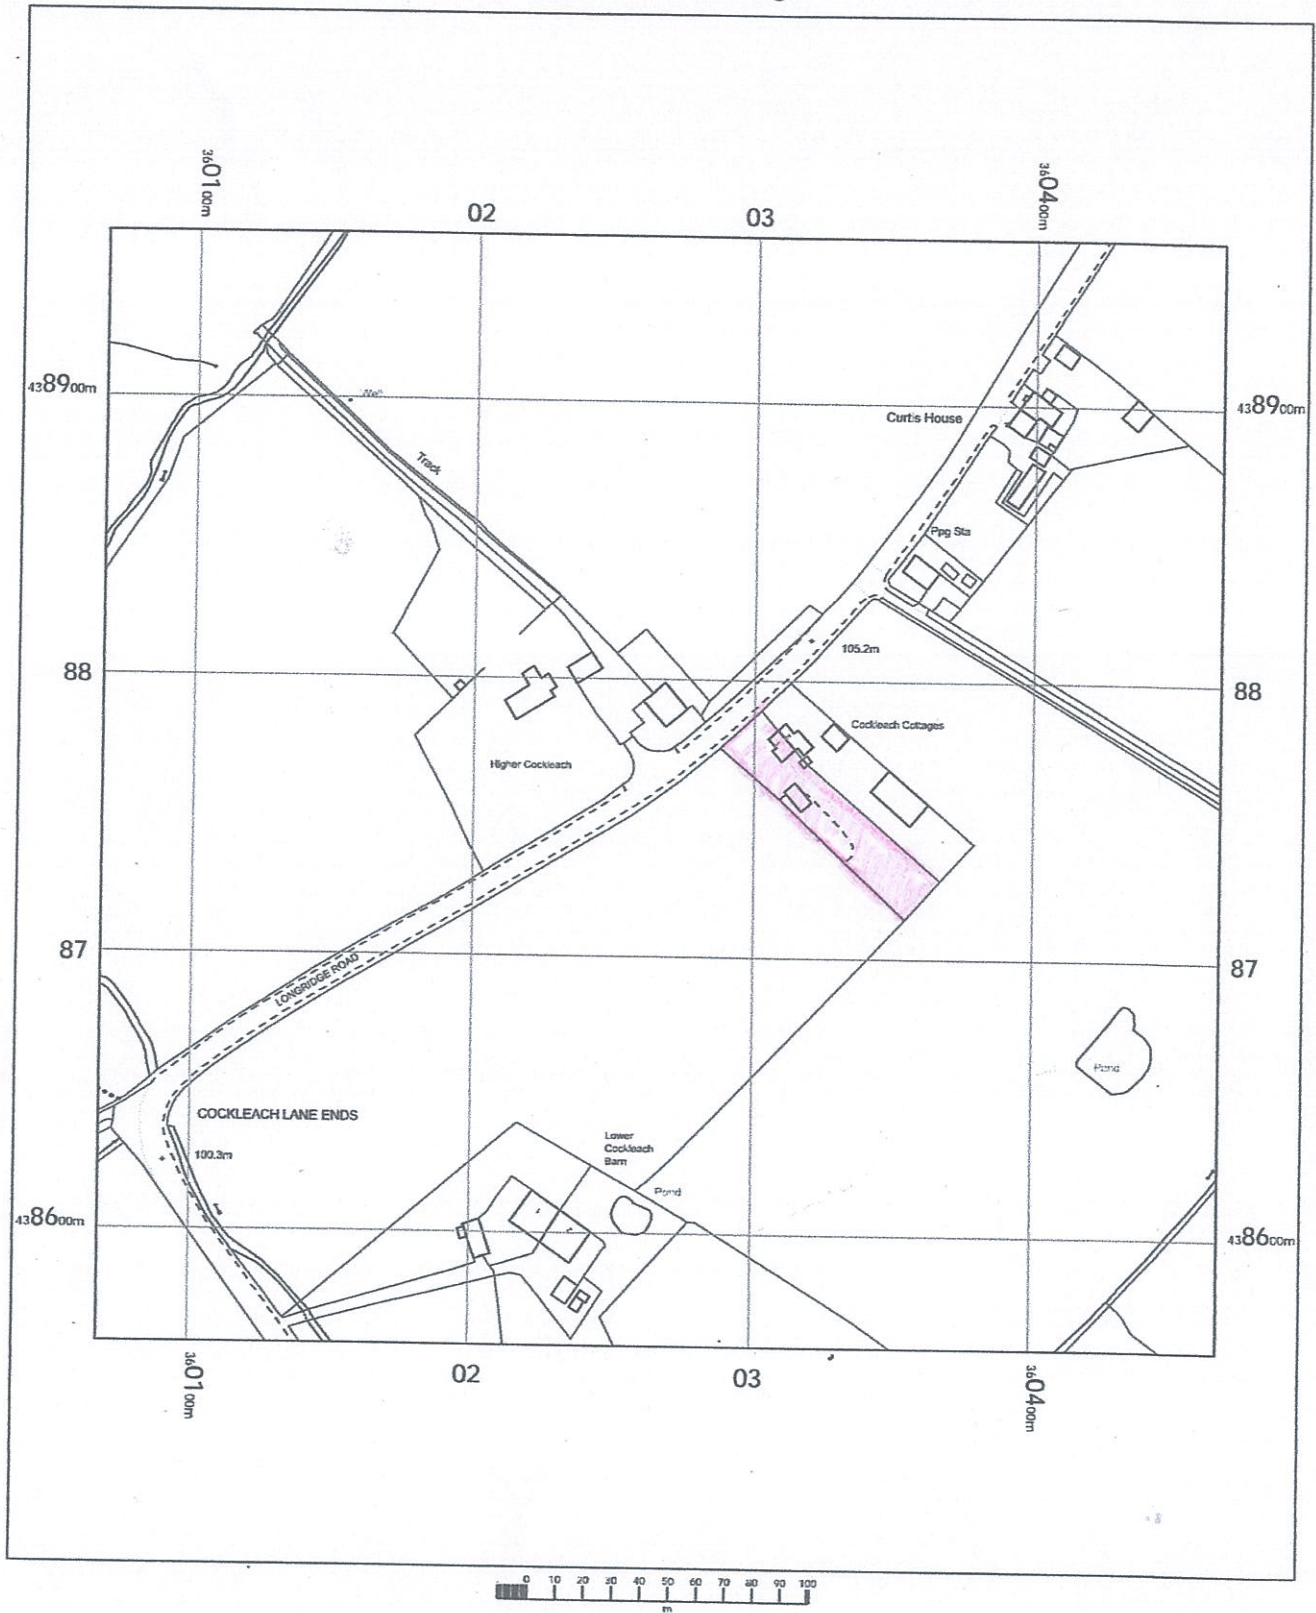

1 Cockleach Cottages,
Chipping Road,
Longridge,
Preston,
Lancashire,
PR3 2NB

OS MasterMap 1250/2500/10000 scale
Tuesday, September 10, 2024, ID: BW1-01184081
www.blackwellmapping.co.uk

1:2500 scale print at A4, Centre: 360267 E, 438760 N

©Crown Copyright Ordnance Survey. Licence no.
100041041



BLACKWELL'S
www.blackwellmapping.co.uk

TEL: 0114 268 7658
maps.sheffield@blackwell.co.uk