



- shed elevations - existing scale 1:200  
 - roof - profiled fibre cement sheets  
 - walls - profiled fibre cement sheets - upper  
 - fairfaced conc block - lower

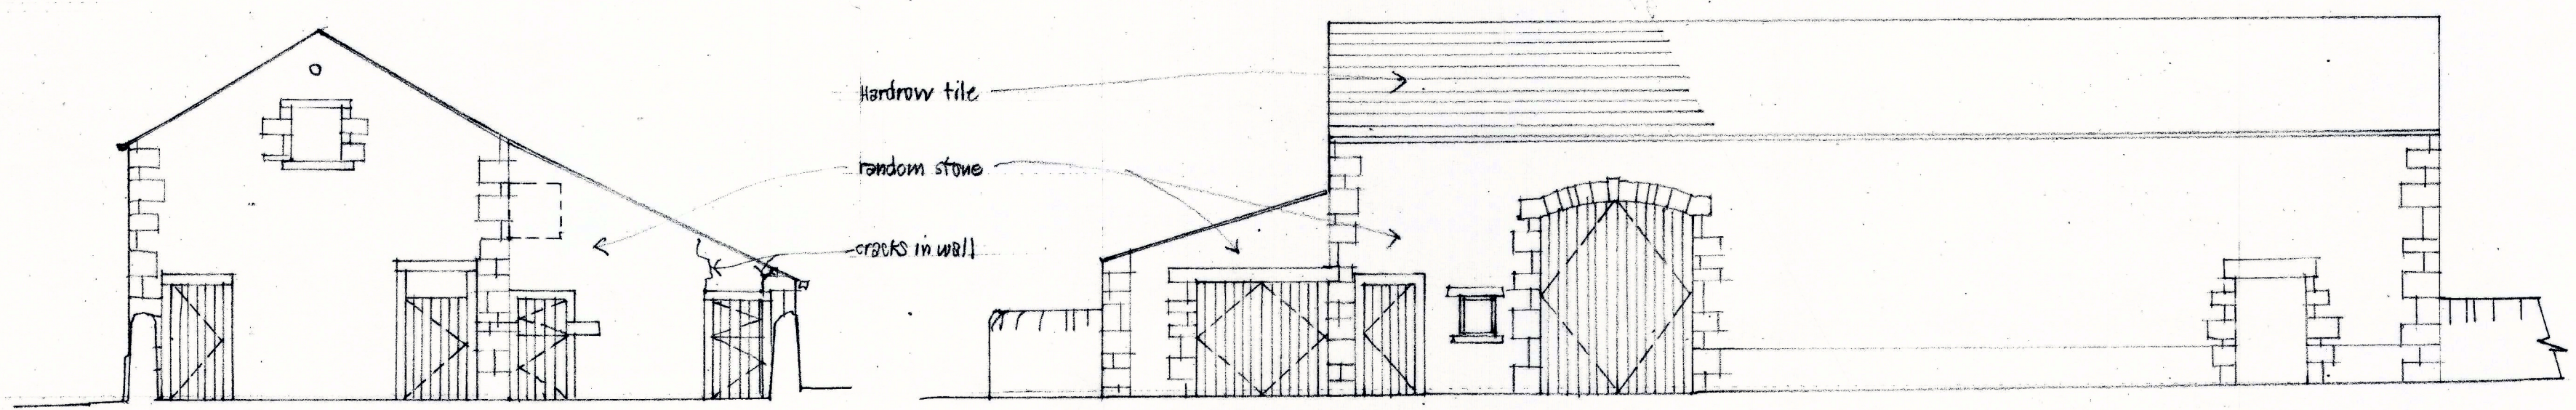


WEST

NORTH

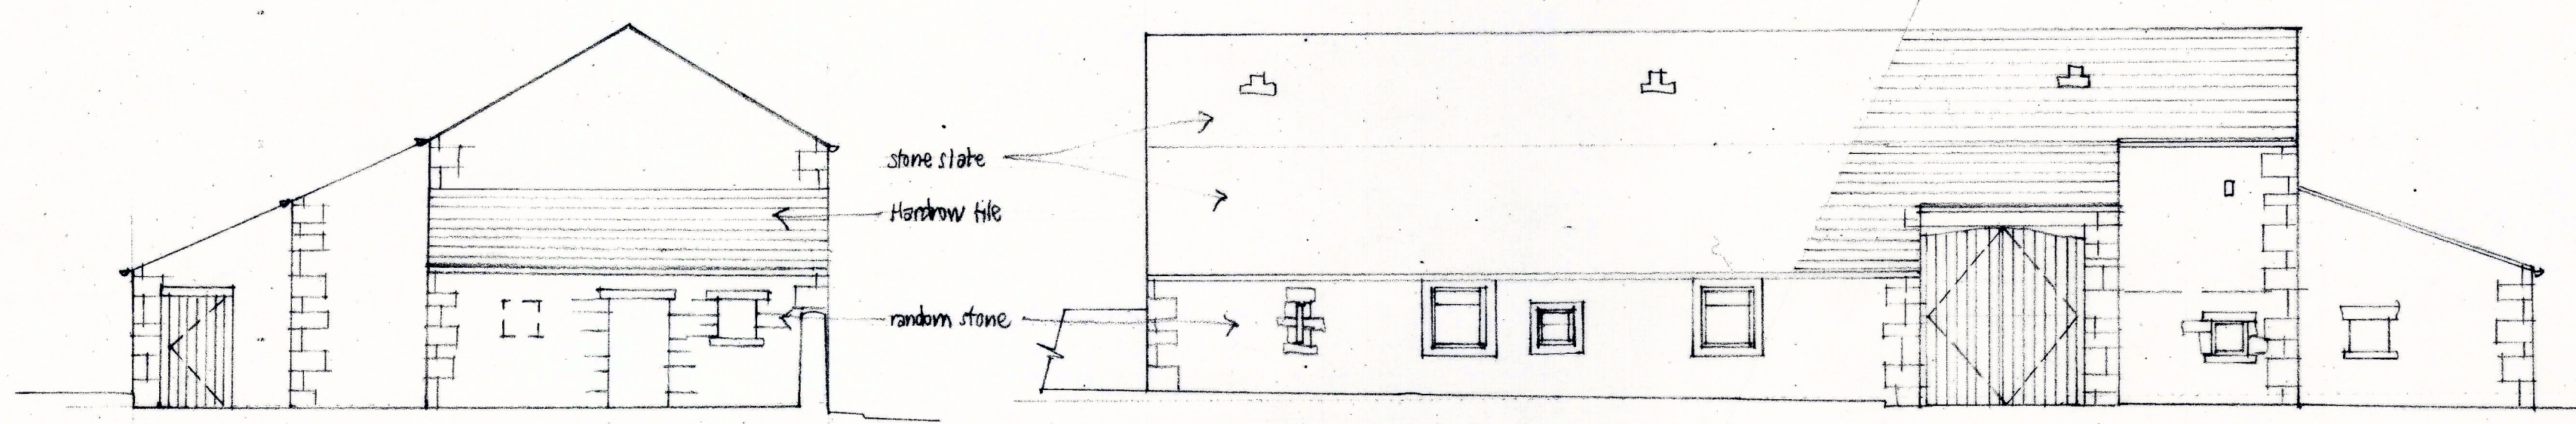


EAST


SOUTH

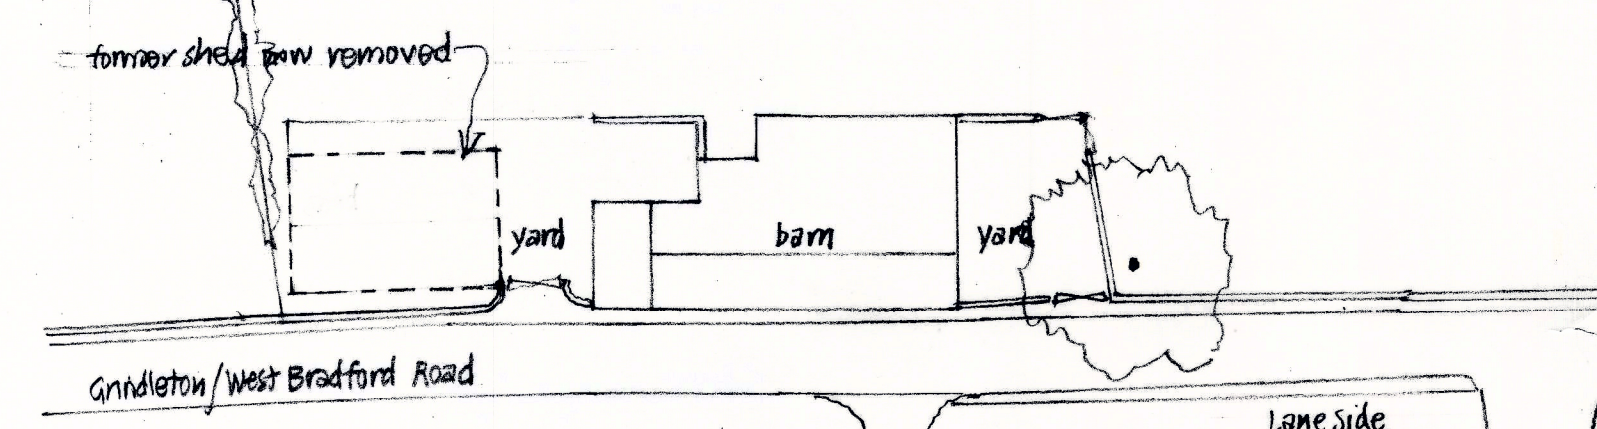


SITE/ROOF 1:500

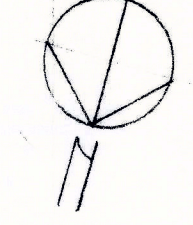

rev A' may 2024 former shed to east now removed

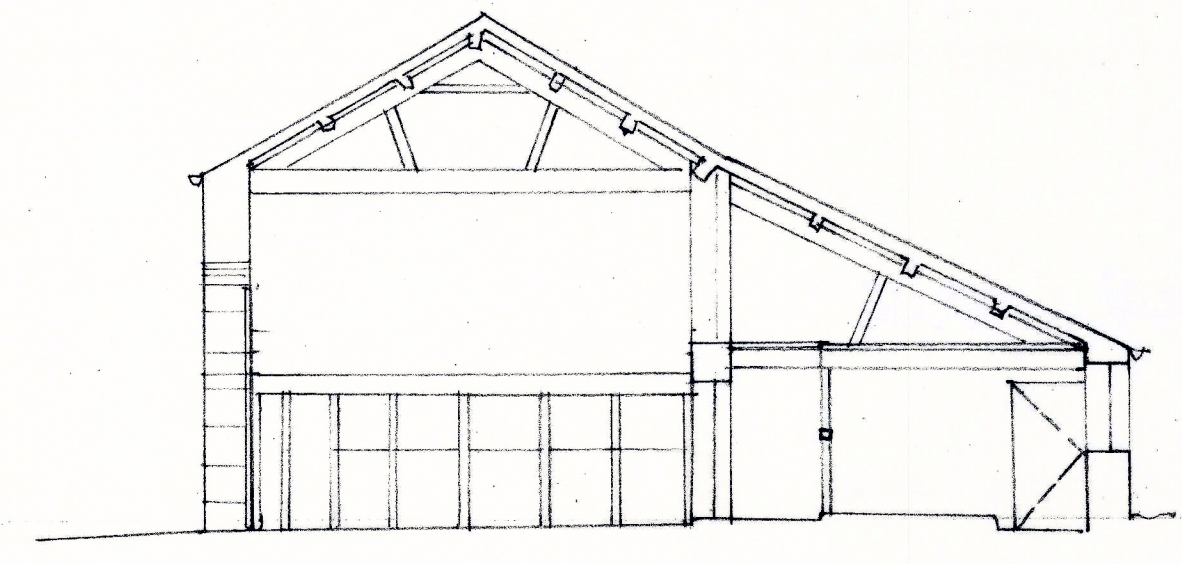


AA

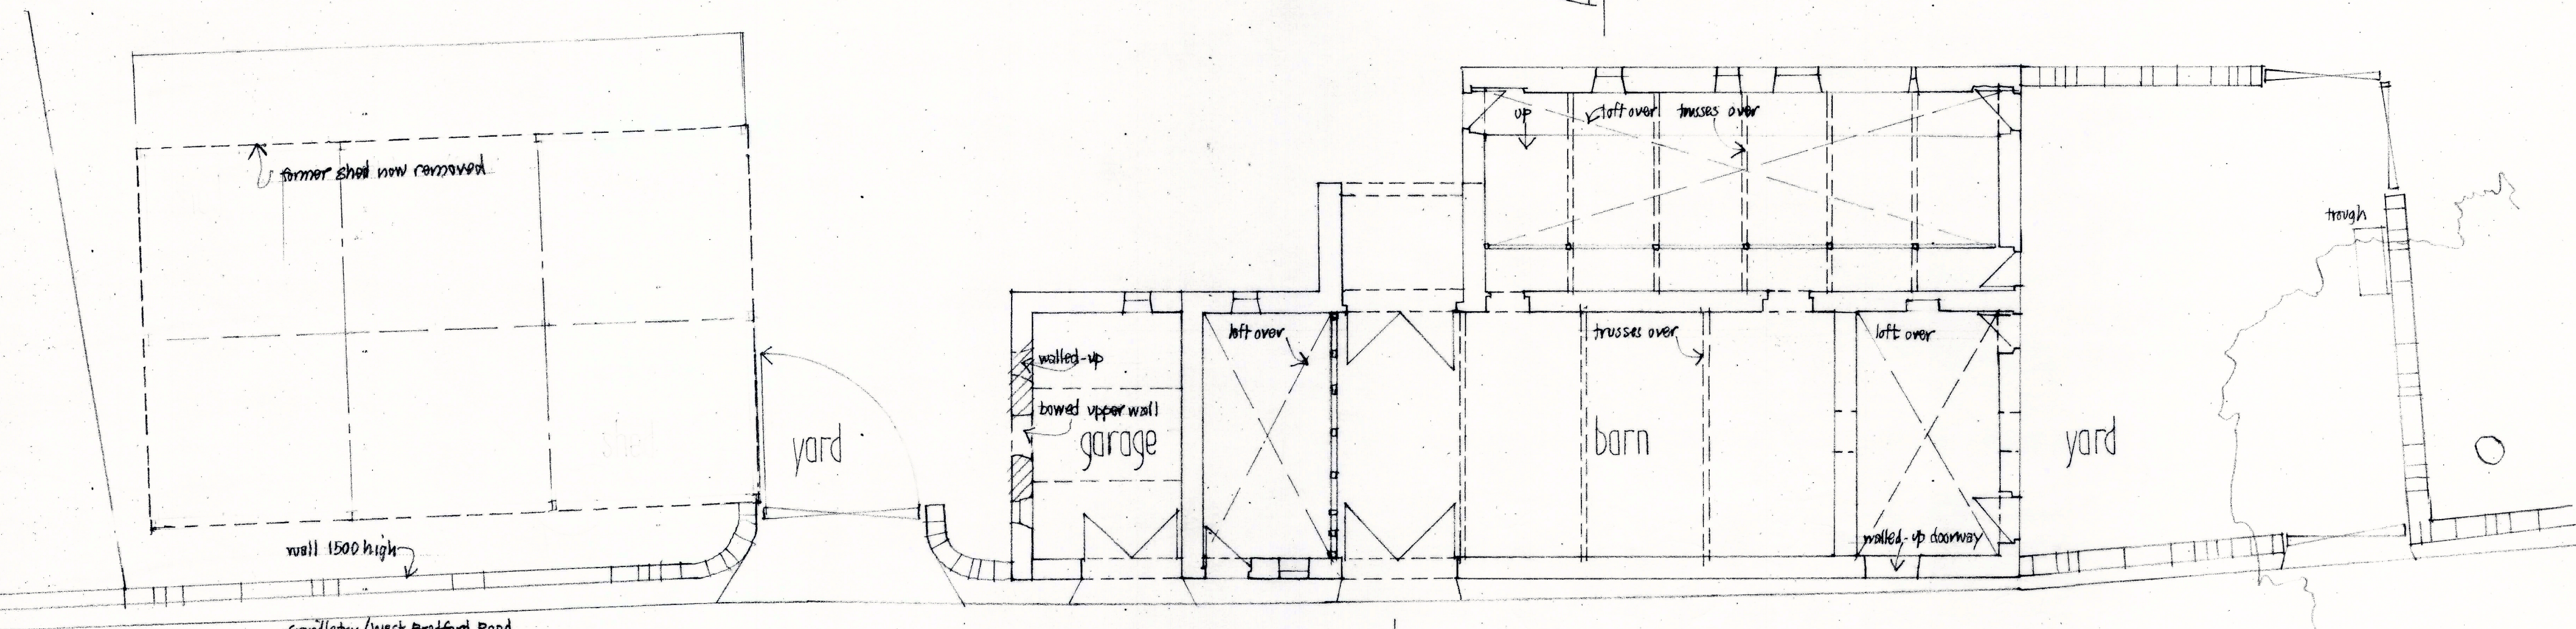

Grindleton/West Bradford Road

PLAN

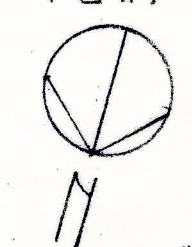

EXISTING  
 LANE SIDE BARN GRINDLETON  
 scale 1:100 March 2019

JOHN & JENNIFER WHARTON : ARCHITECT DESIGNERS  
 Green House  
 Brook View  
 Cuckooon  
 SELFTON  
 North Yorkshire YO23 5EX tel 01756 792708

2841-1 A