

NOTES:

For planning approval and listed building consent only

| No. | Description | Date |
|-----|-------------|------|
| | | |
| | | |
| | | |
| | | |
| | | |
| | | |
| | | |
| | | |
| | | |
| | | |

CLIENT: MR AND MRS PARKER
TOP LODGE
BROWSHOLME HALL
CLITHEROE ROAD
CLITHEROE
BB7 3DE

PROJECT: PROPOSED ALTERATIONS

SHEET: PROPOSED ELEVATIONS 1

Project number PHA/940

Date 05/06/2025

Drawn by LW

Checked by PH


A3.3

Scale 1 : 50

Sheet size A1



1 PROPOSED NORTH
1 : 50

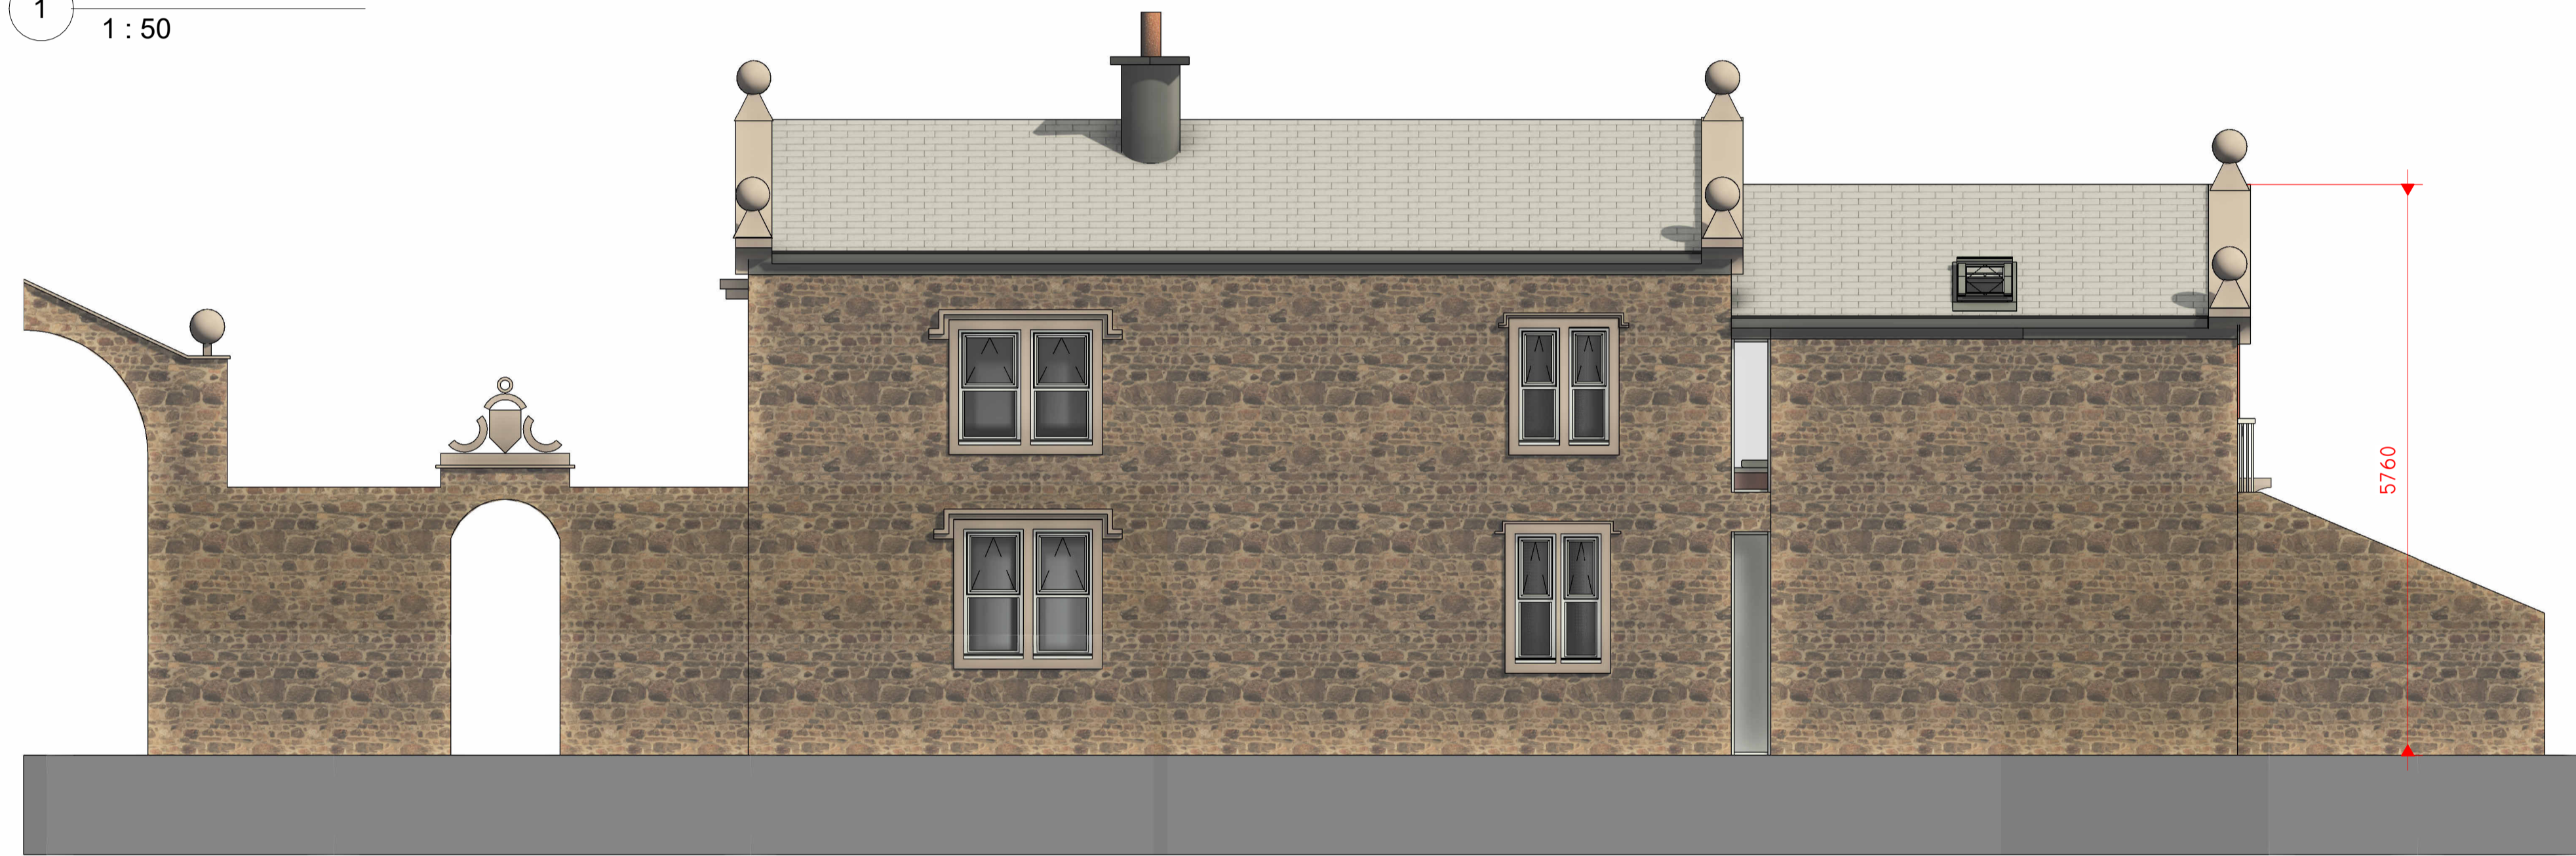

2 PROPOSED SOUTH
1 : 50



3 PROPOSED EAST
1 : 50



4 PROPOSED WEST
1 : 50