


PROPOSED SITE SECTION B-B  
SCALE- 1:200 @A3

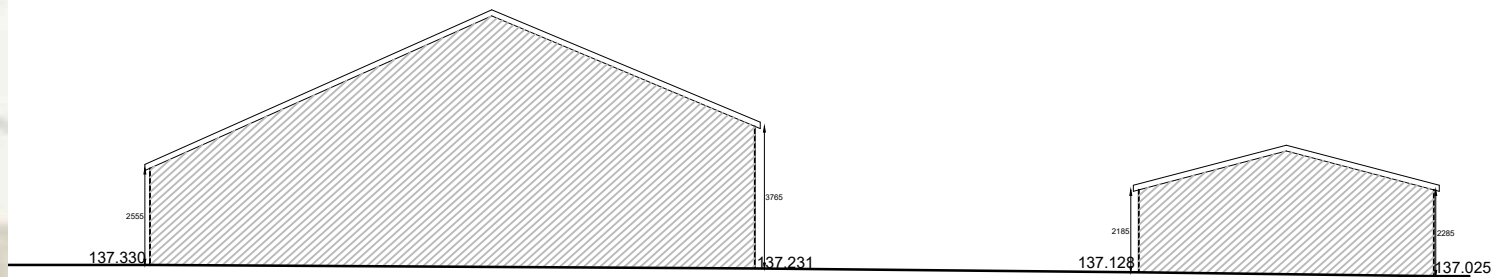

EXISTING SITE SECTION A-A  
SCALE- 1:200 @A3

**Notes:**

- All work is to be carried out to the latest current British standards Codes of Practice and recognised working practices.
- All work and materials should comply with Health and Safety legislation.
- All work and materials to be approved by the District Authority Planning & Building Control Officer.
- All dimensions are in millimetres unless where explicitly shown otherwise.
- The contractor should check and certify all dimensions as work proceeds and notify the architect of any discrepancies.
- Do not scale off the drawings, if in doubt ask.
- The designer is in no way liable for work undertaken prior to full Planning Consent and/or Building Regulations Approval

**Title:** The Works  
Main Street  
Gisburn  
BB7 4HD

Existing and proposed site sections

**BUILDING ELEMENTS LTD**  
Town Planning and Architecture  
Duckpond Farm Cottage,  
Moorgate Rd,  
Barnoldswick,  
Lancs, BB18 5SQ  
M: 0797 658 7694

**Project No:** DRIV/01 Dwg 06 **Drawn:** EP

Client: Judith Driver

**Date:** 18/02/2025 **Scale:** @A3