




revision date note
A 29.01.2025 variation application

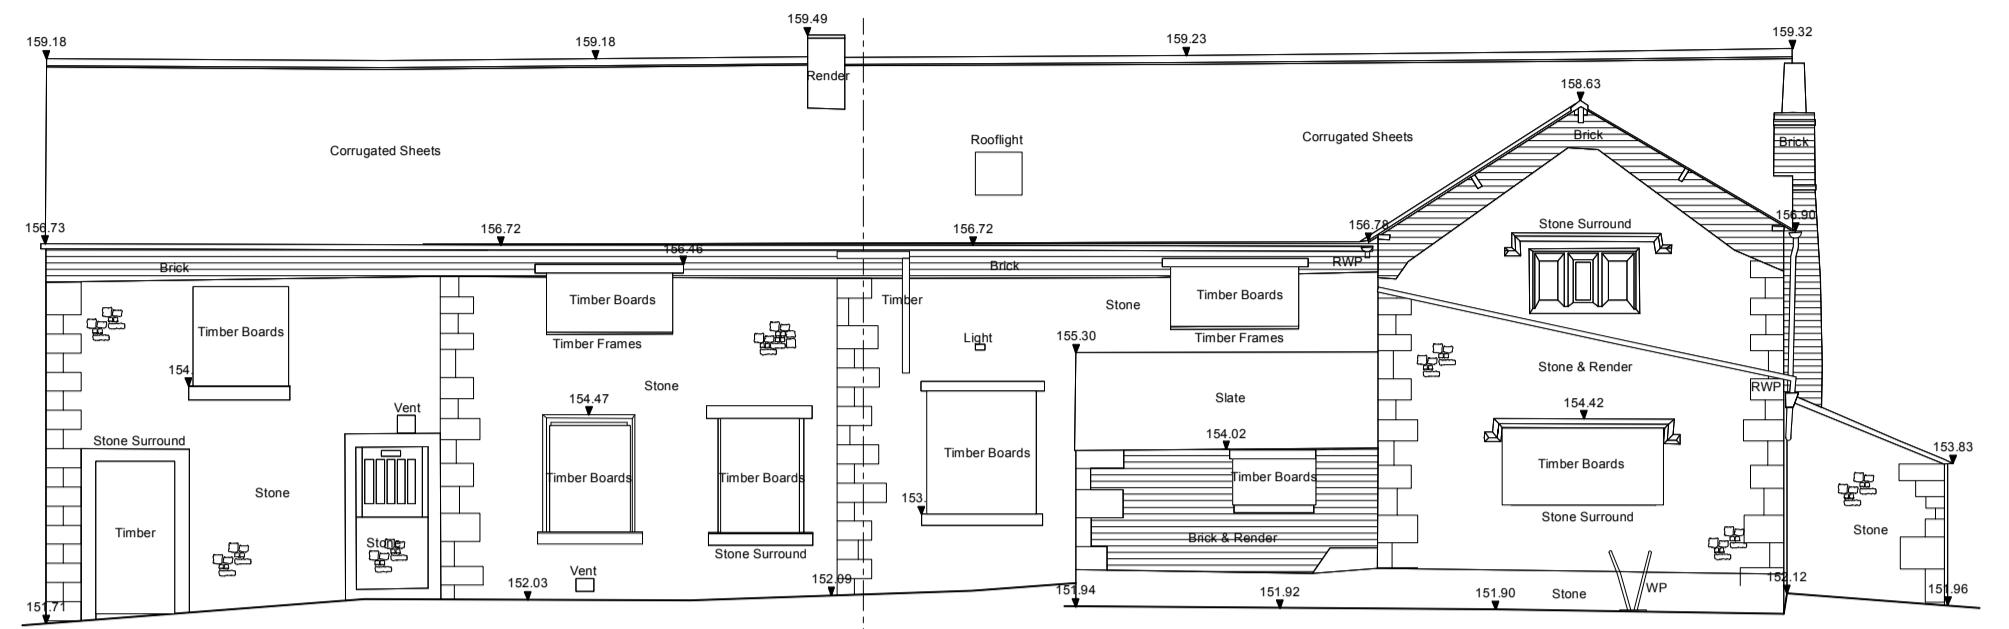


south elevation

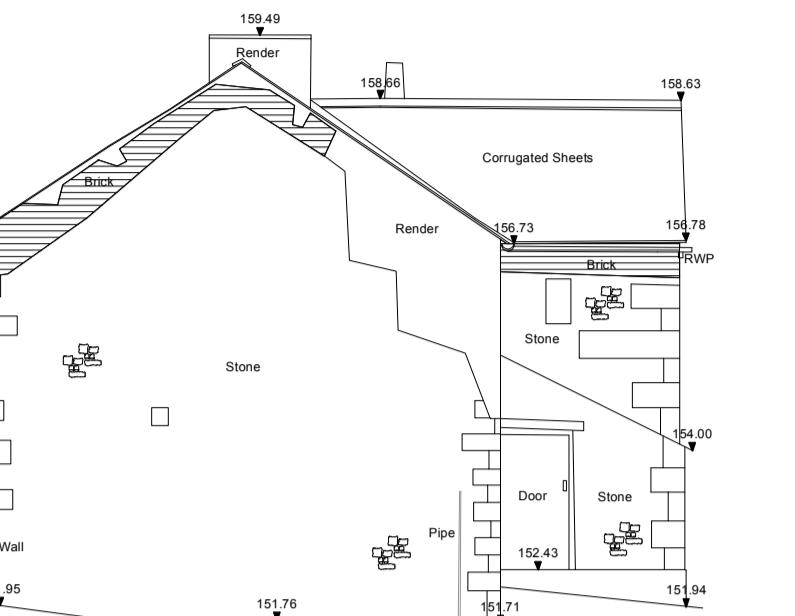


west elevation

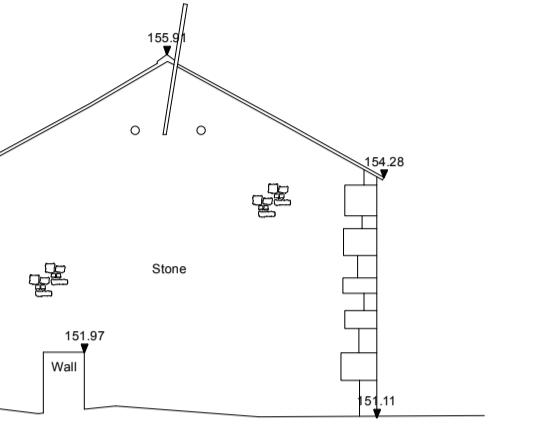


south elevation

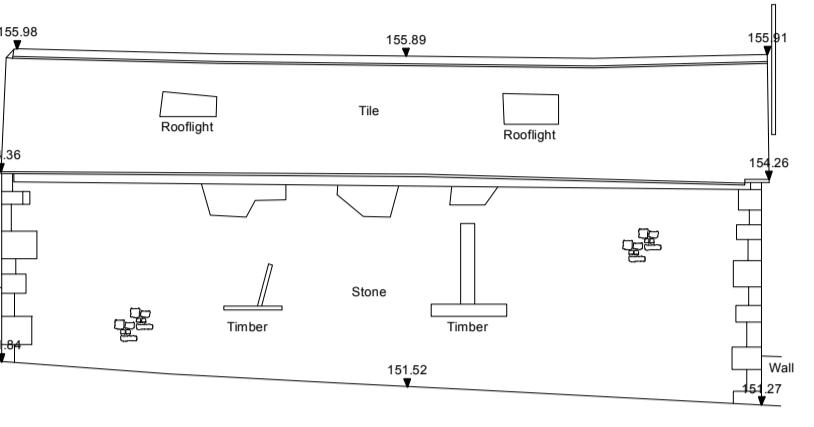


west elevation

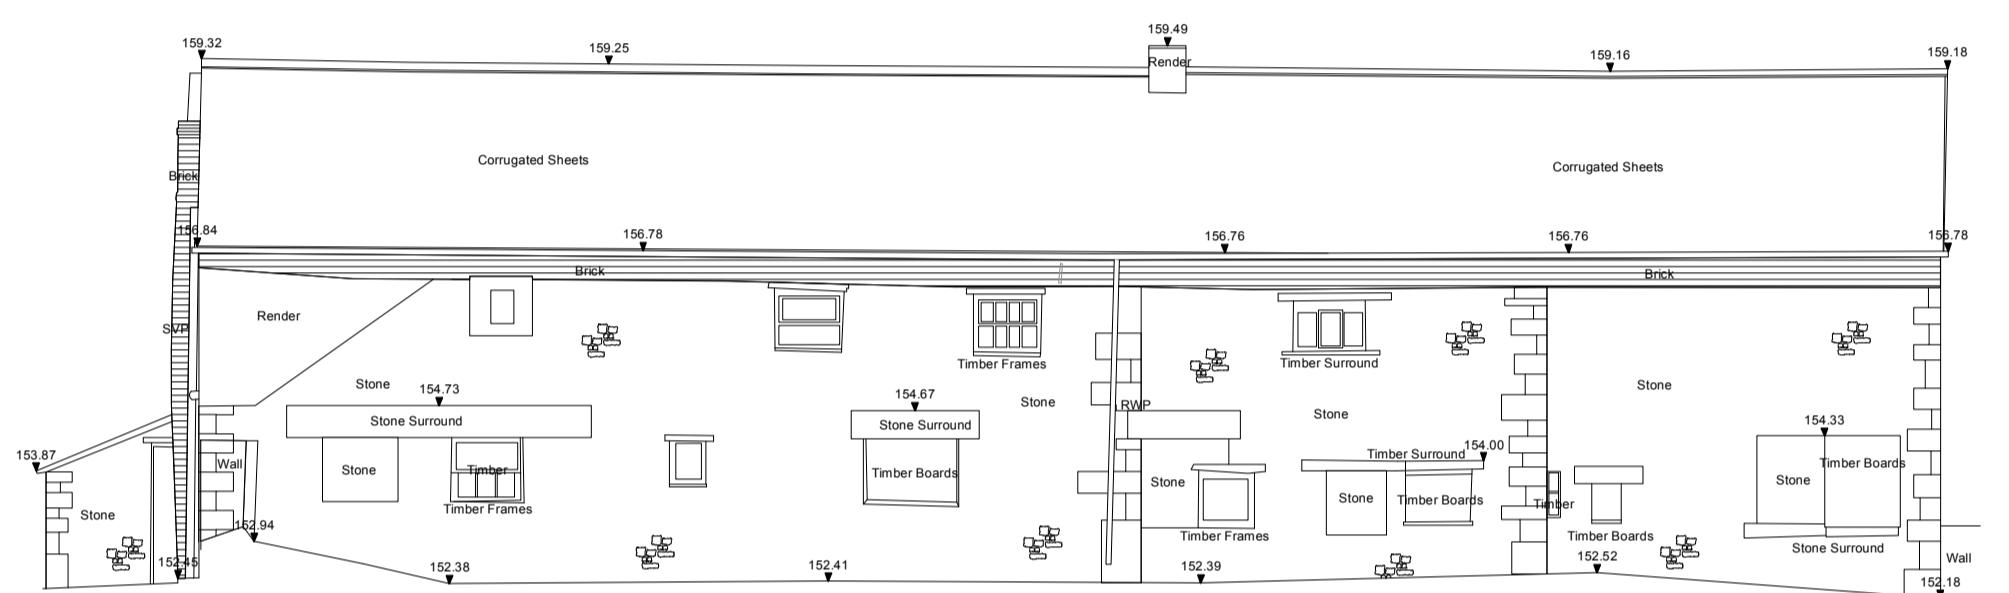


north elevation

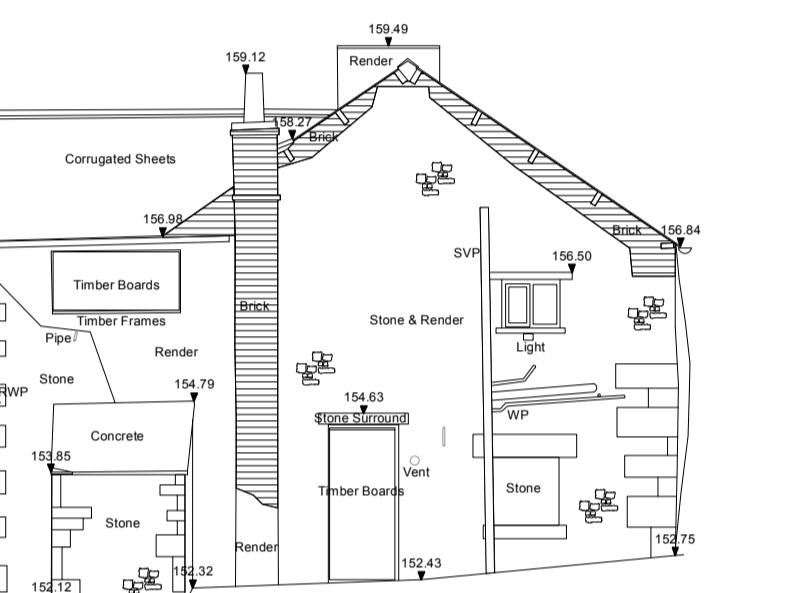


east elevation

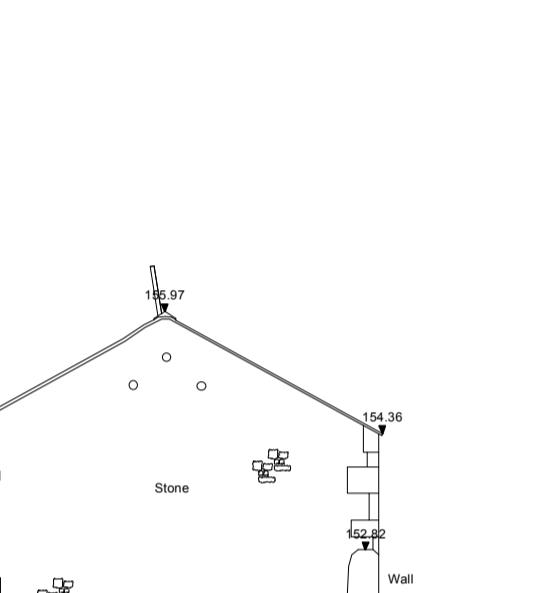


north elevation

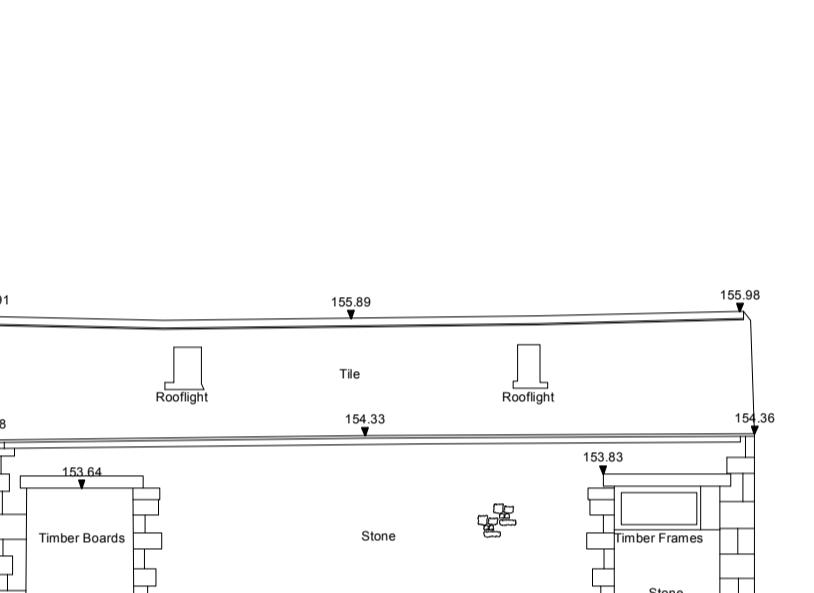

east elevation

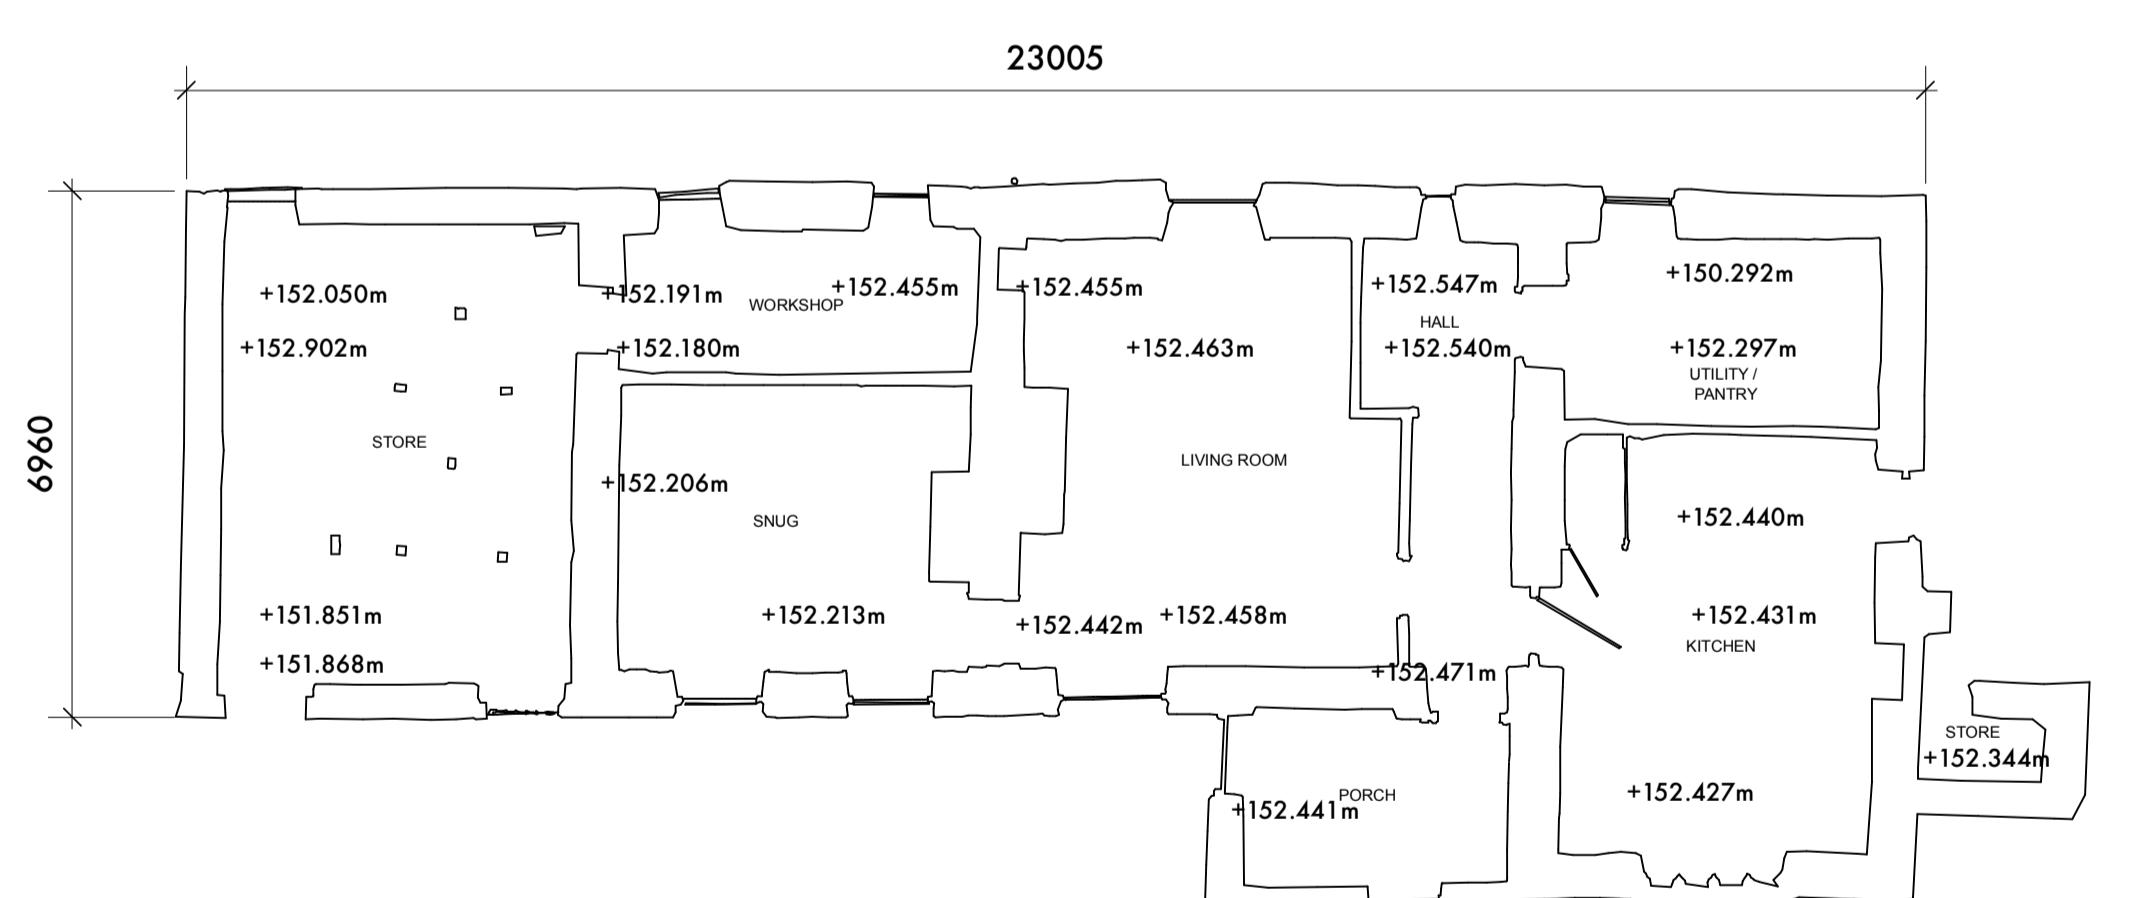

ground floor

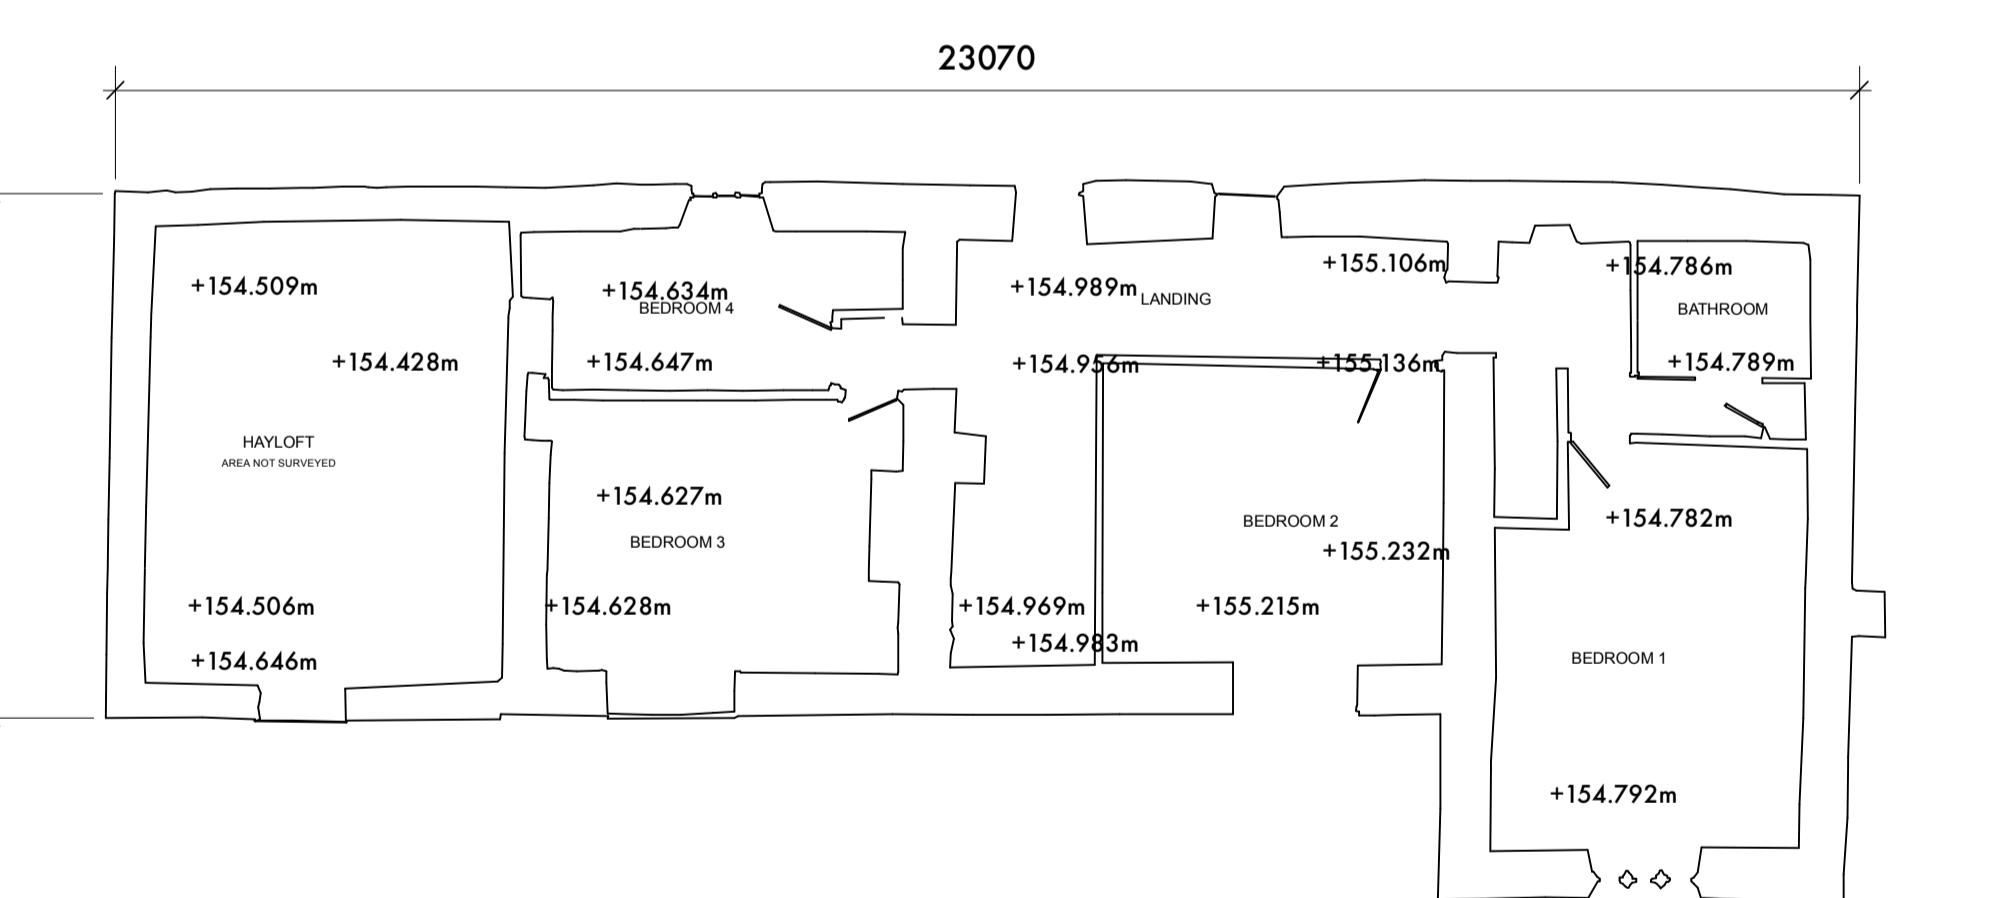

first floor

