
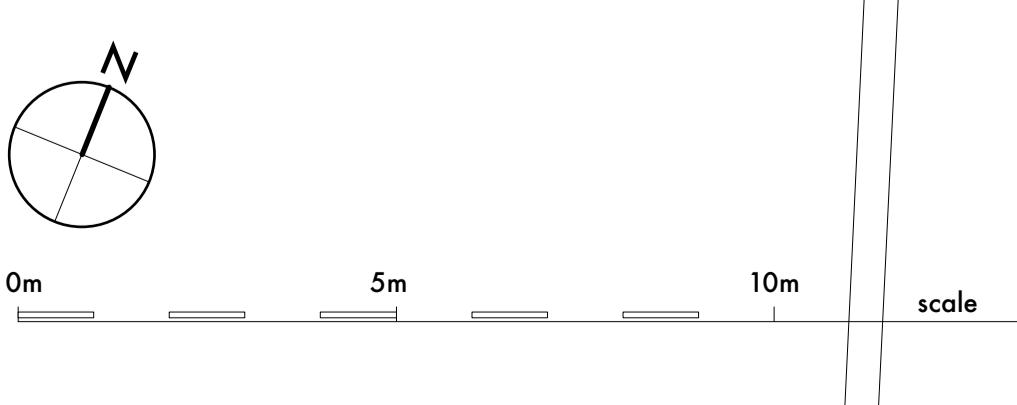


revision A date 29.01.2025 note variation application

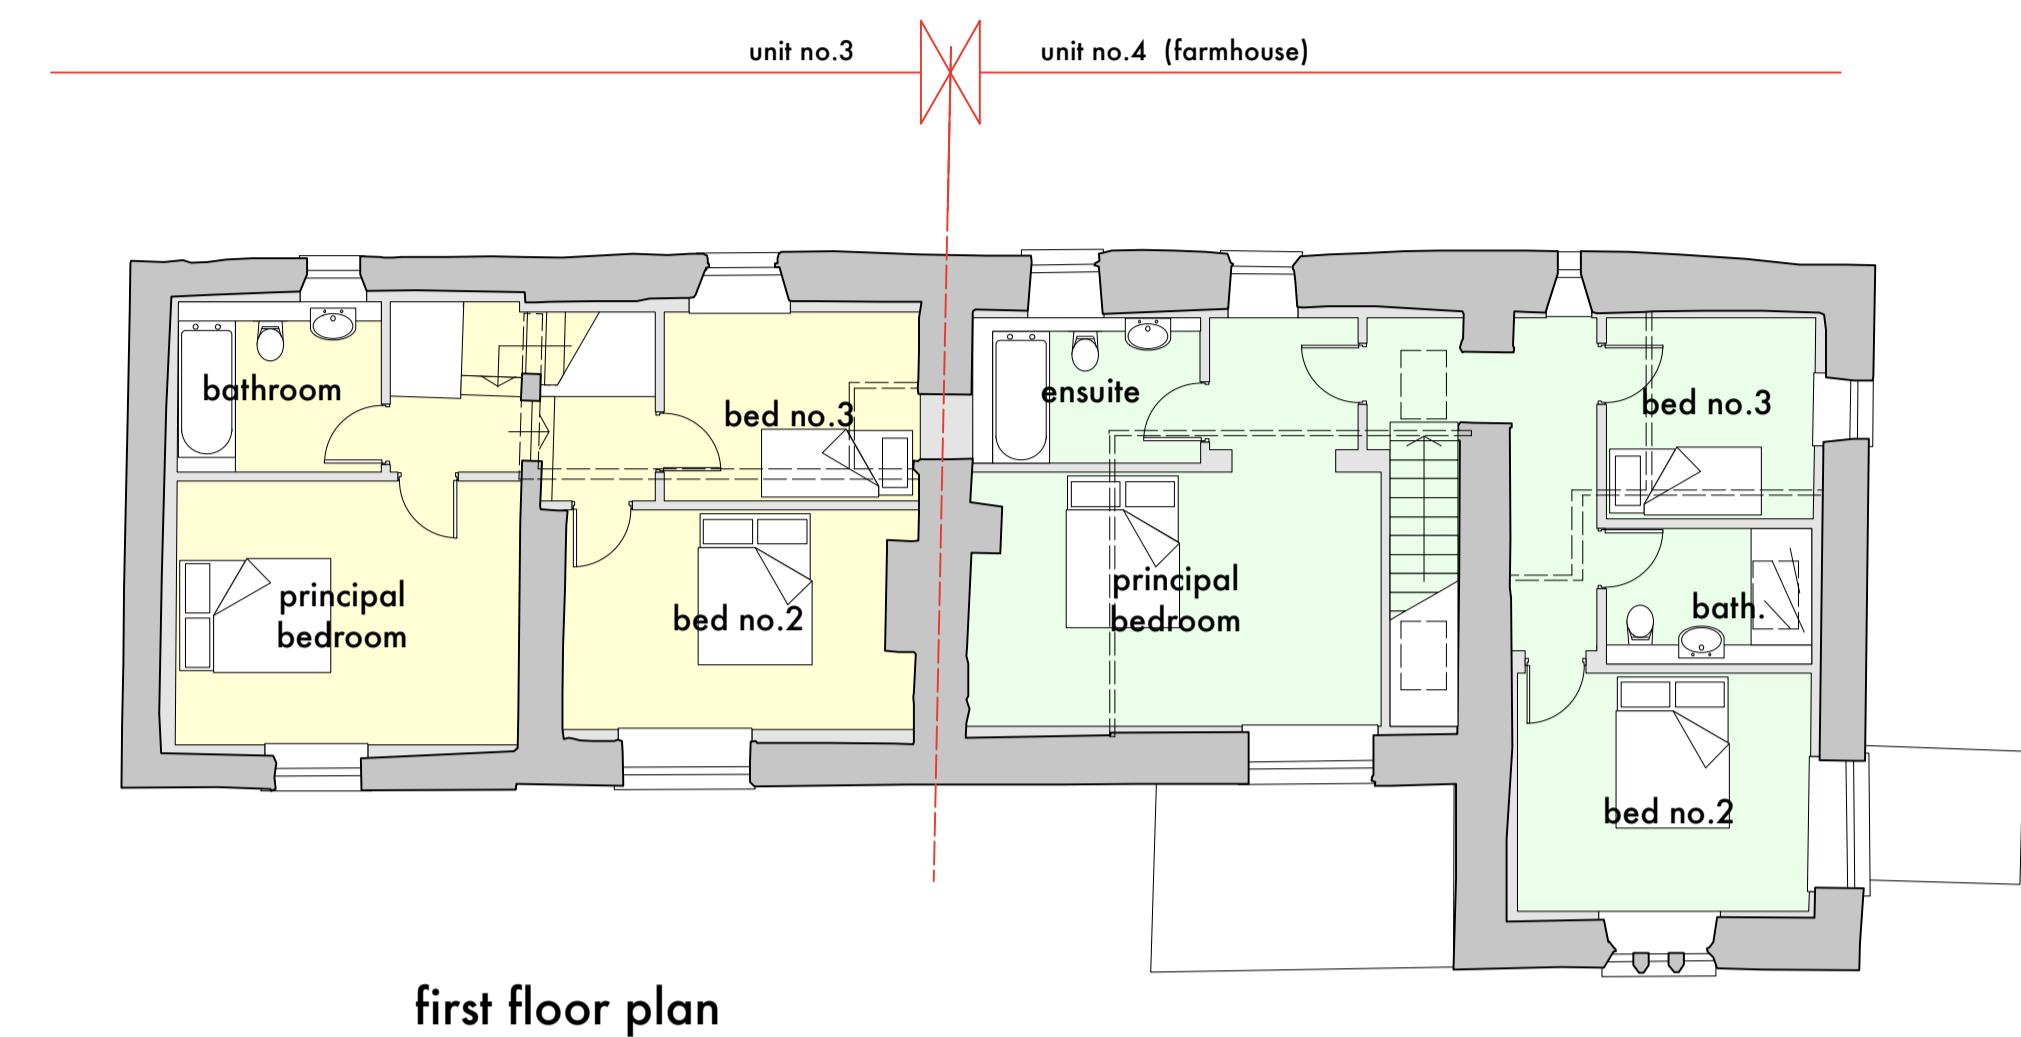

SA stanton andrews
architects

44 york street clitheroe BB7 2DL
t. 01200 444490 e. mail@stantonandrews.co.uk w. stantonandrews.co.uk

project lower reaps farmhouse drawing number 24.48

name proposed - plans unit no.3 and no.4

scale 1 to 100 @ A1 date january 2025 status variation



Chartered Practice

pl.03

revision A