




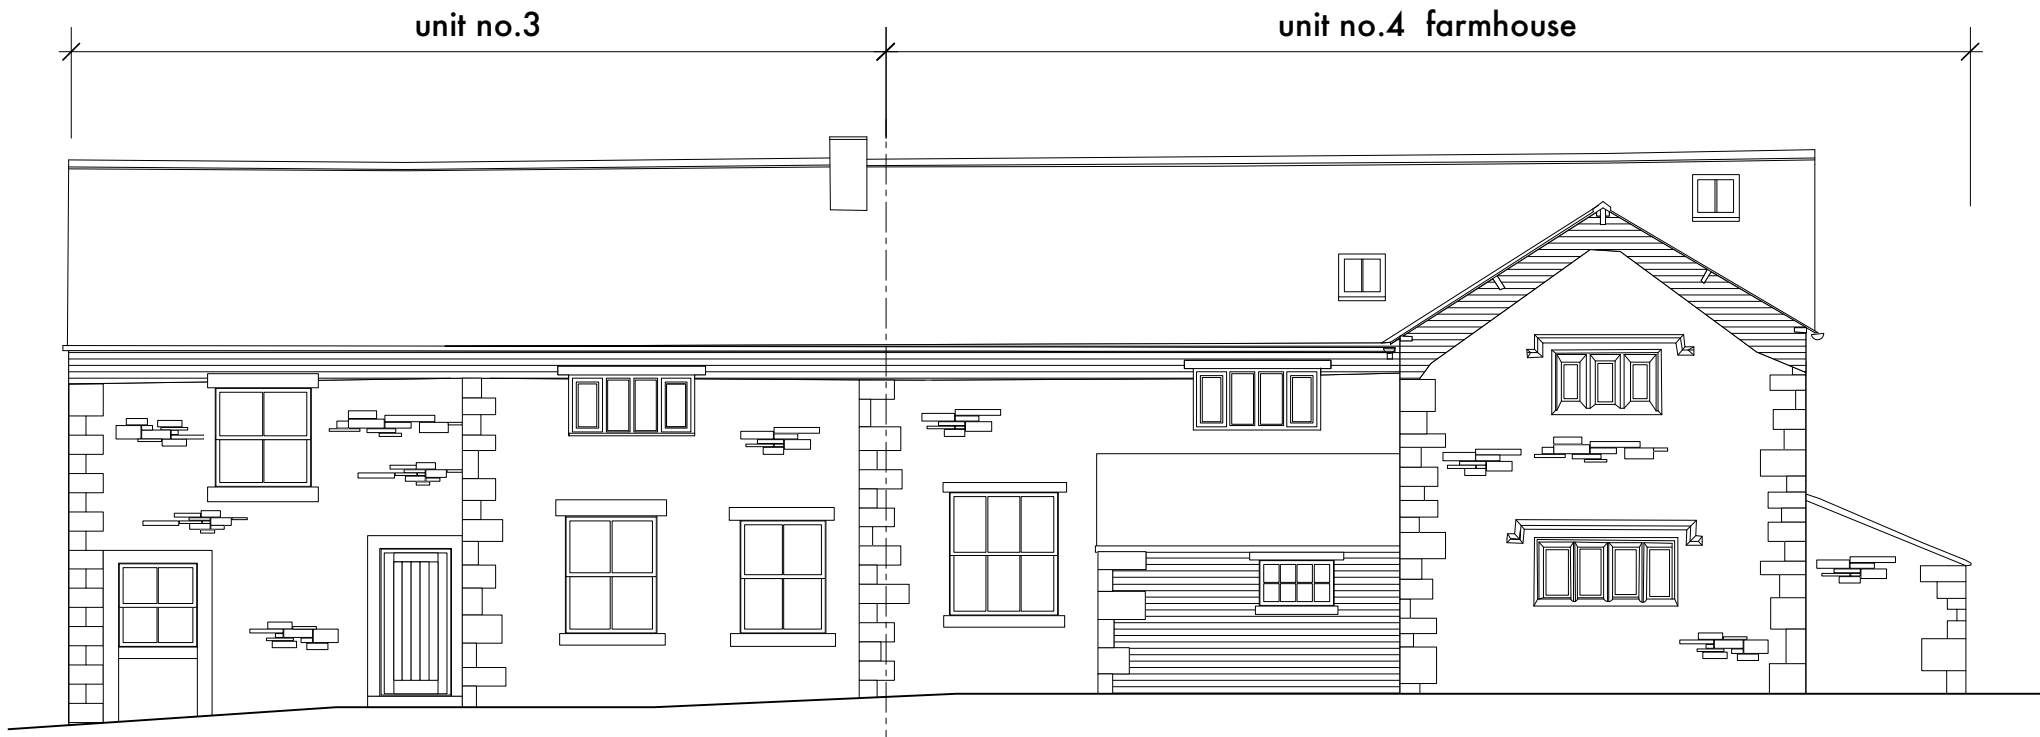


farmhouse - south elevation

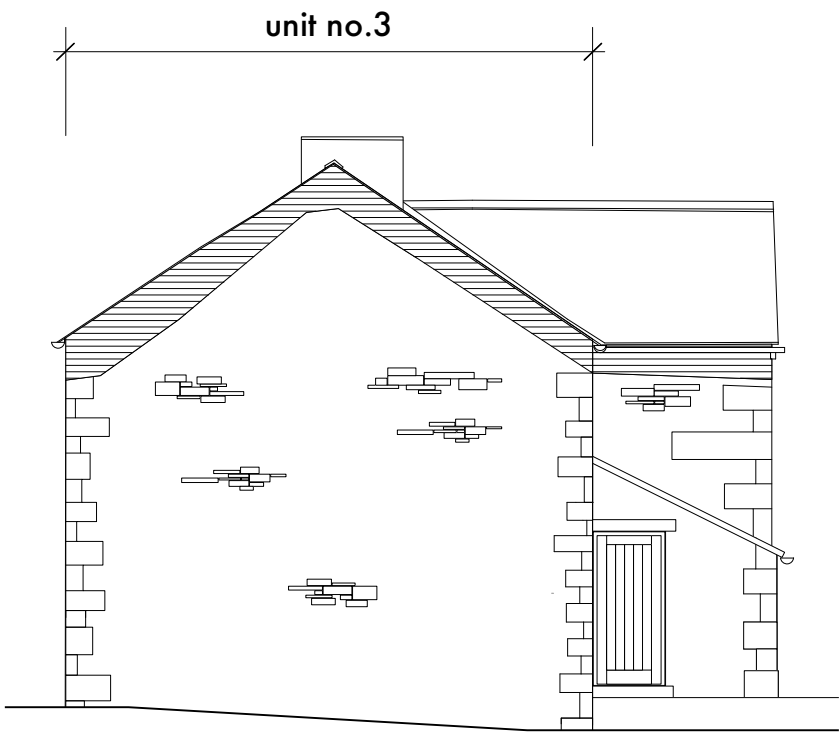

farmhouse - west elevation

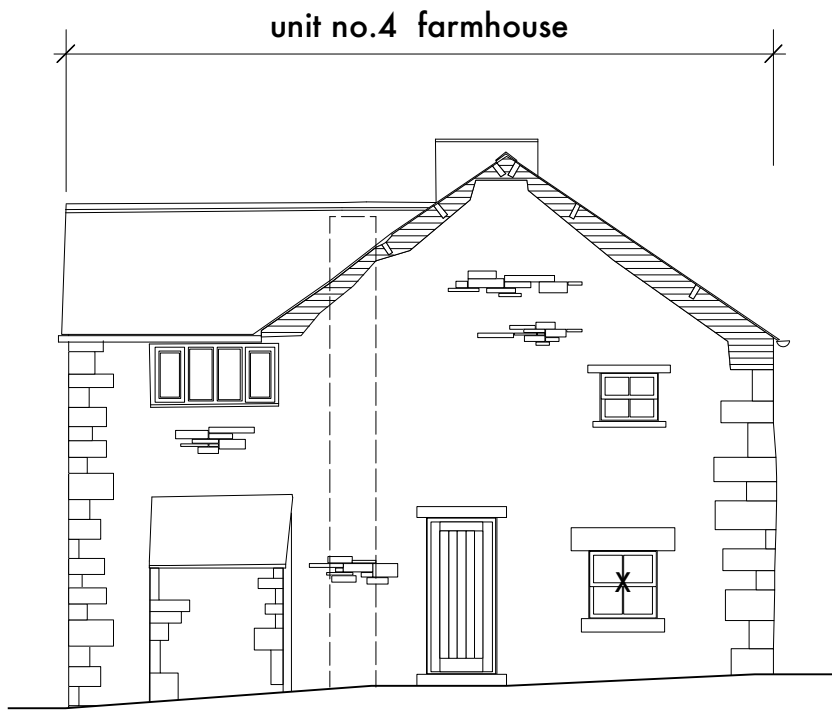


farmhouse - east elevation

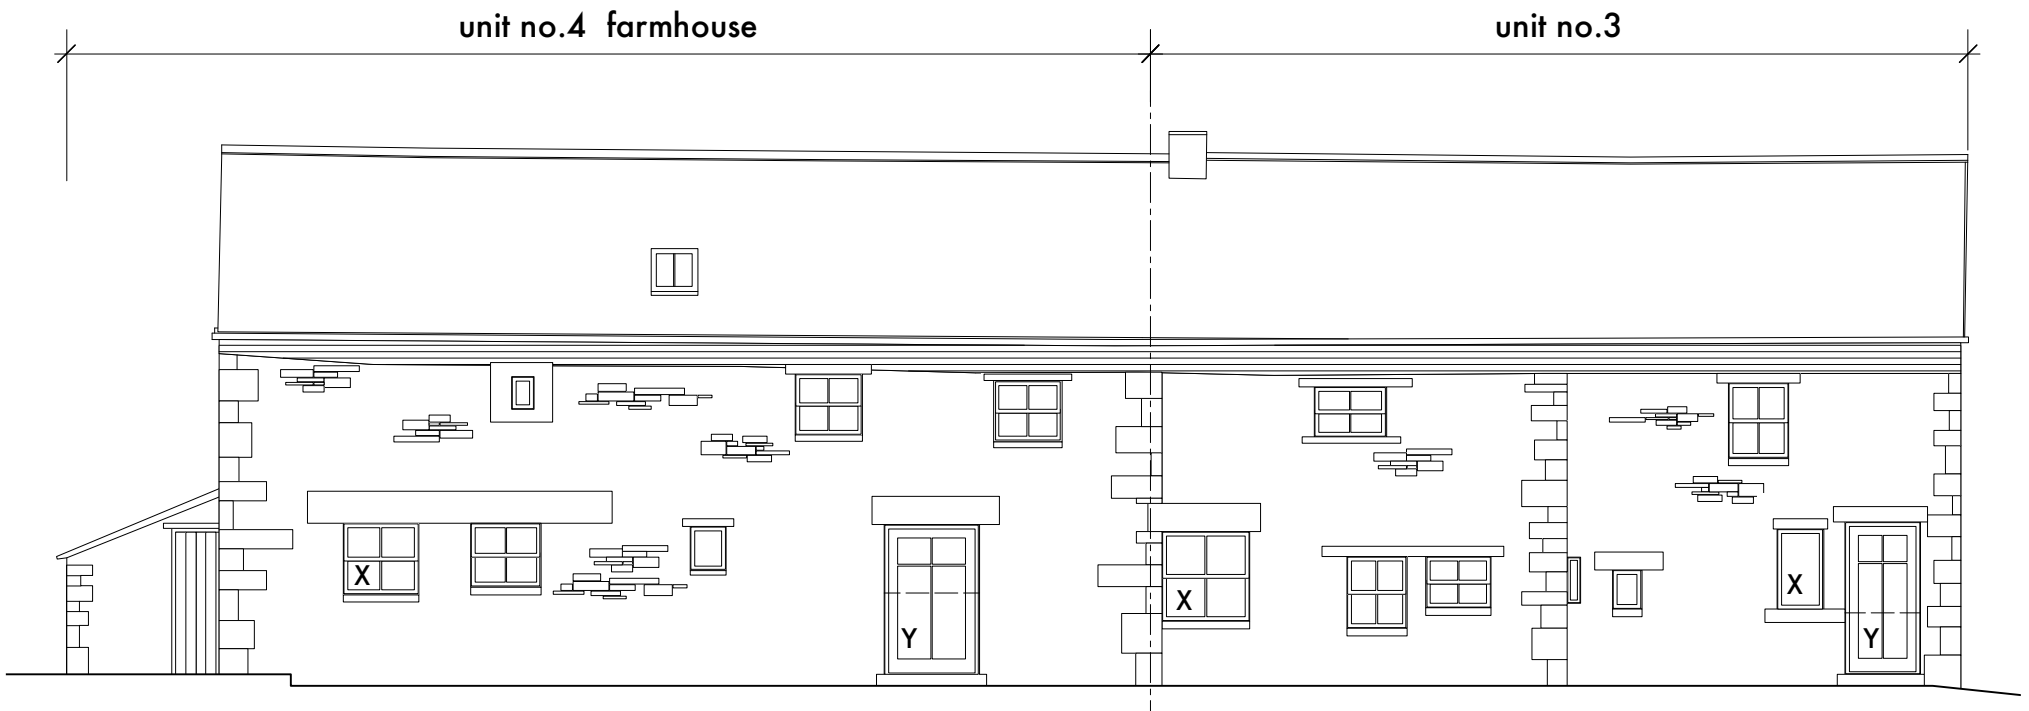


farmhouse - north elevation


X - existing opening reinstated
Y - cill to existing opening lowered to form doorway

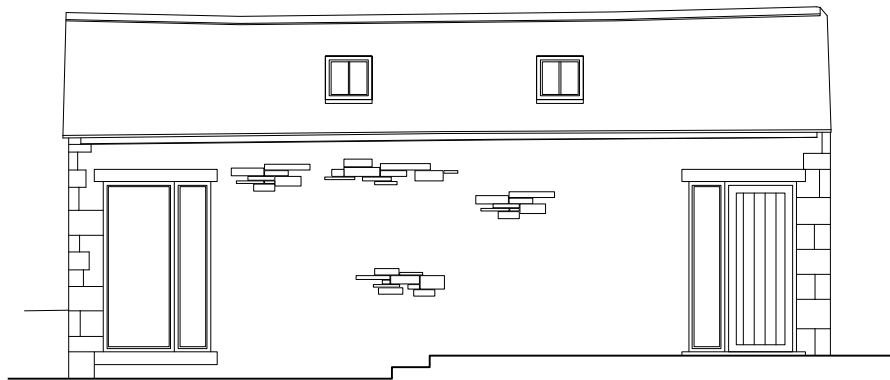


outbuilding - east elevation

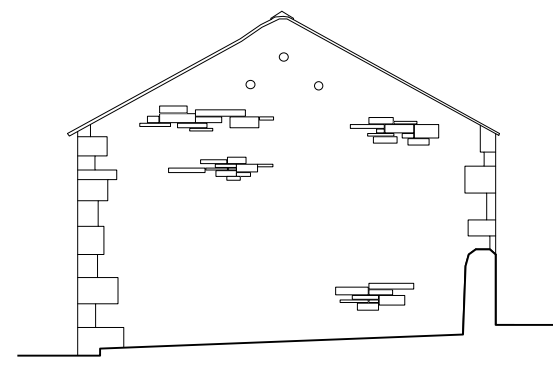

outbuilding - north elevation

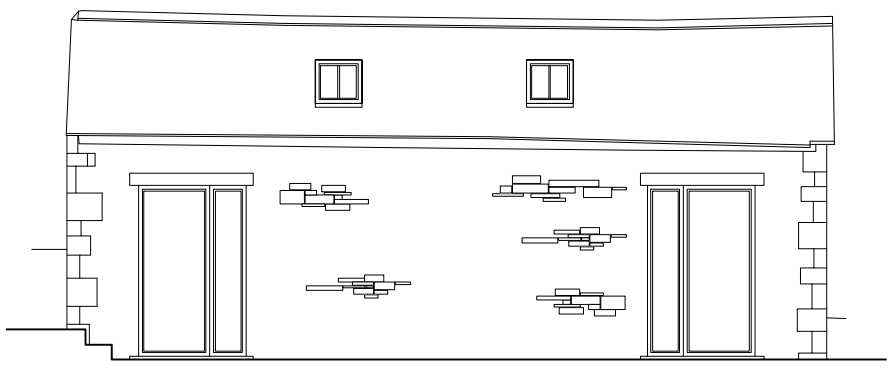

outbuilding - west elevation

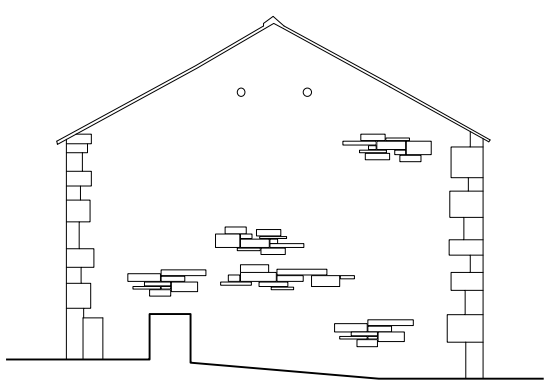

outbuilding - south elevation

broken line indicates existing brick chimney stack to be removed
see structural engineer's report