


existing site section A-A
scale - 1:250@ A1 / 1:500 @ A3



proposed site section A-A
scale - 1:250@ A1 / 1:500 @ A3

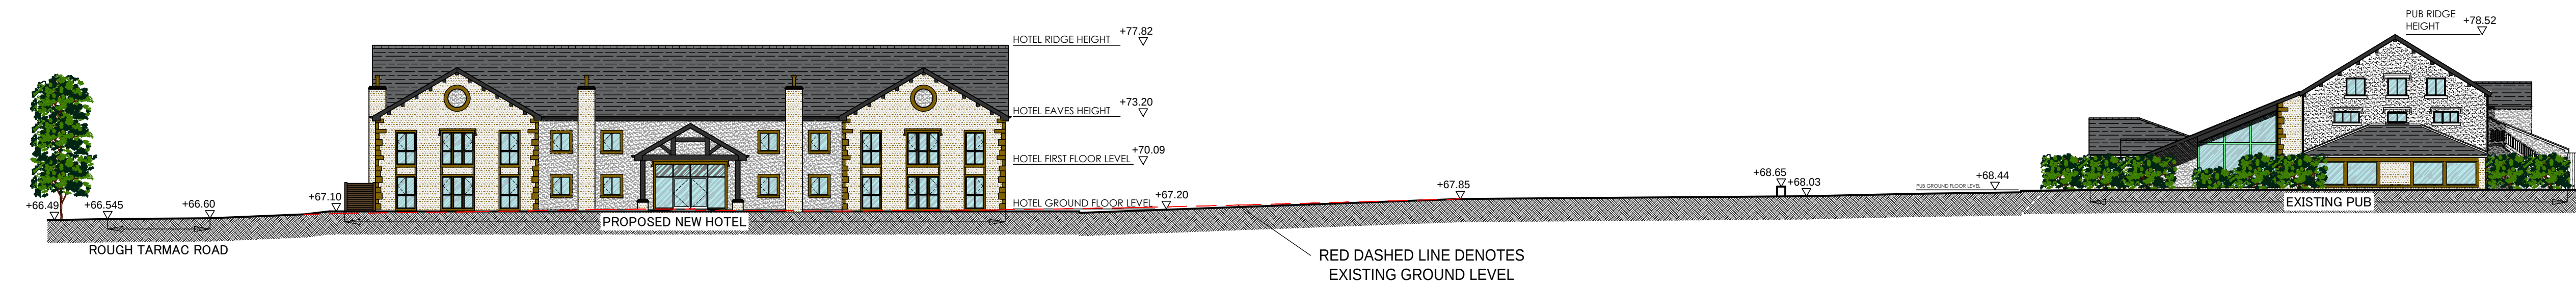

proposed site section key plan
scale - 1:250@ A1 / 1:500 @ A3

© copyright 2024

this drawing and the copyrights and patents therein are the designer's property and may not be used or reproduced - only under contract. All rights reserved.

ALL DIMENSIONS TO BE CHECKED ON SITE.

DO NOT SCALE FROM THIS DRAWING EXCEPT FOR THE PURPOSES OF LOCAL AUTHORITY PLANNING

C	23-01-25	added scale bar; noted wheelie bins & A/C condensers; EV charging
B	19-12-24	added existing site section
A	12-12-24	updated following latest topo
rev	date	description

Frank Belshaw
Building Surveyors Limited

wheatley springs barn, wheatley lane road,
barrowford, nelson, lancashire, BB9 6GS,
tel no. (01282) 699668, fax no. (01282) 602447.

NEW HOTEL

store address
THE EAGLE AT BARROW
CLITHEROE ROAD
CLITHEROE,
BB7 9AQ.

client
MR. K. BERKINS

drawing title
PROPOSED
SITE SECTION & STREET SCENE

drawn by	checked	date
DJF	----	12-10-24

scale
1:250 @ A1

Drawing no.	FB ref.	revision
2023/91/05	2023/91	C