

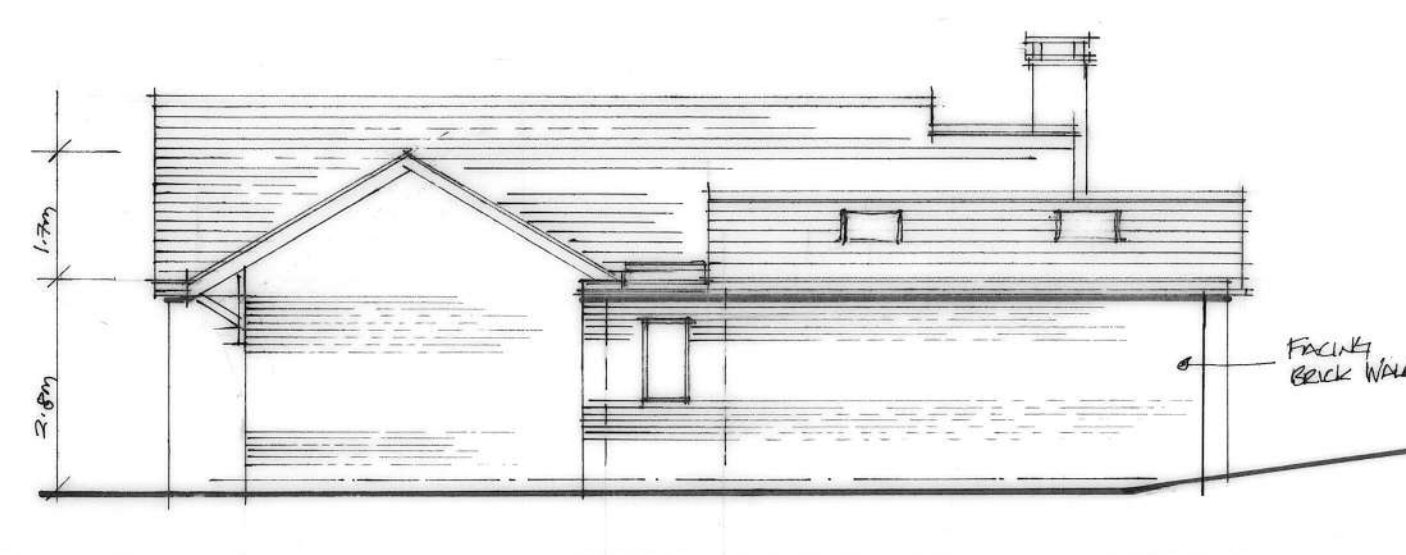


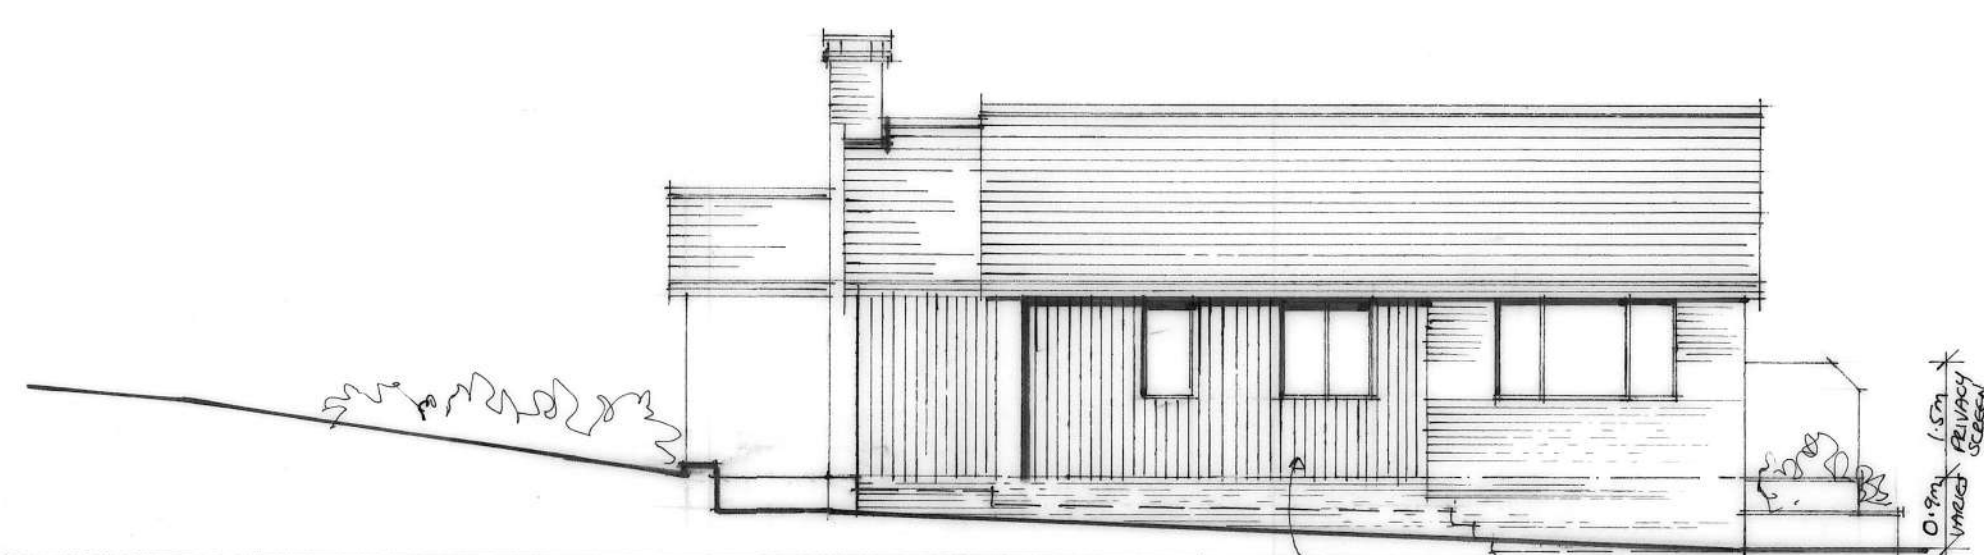

SOUTH WEST ELEVATION (1:100)

SOUTH EAST ELEVATION (1:100)

NORTH EAST ELEVATION (1:100)

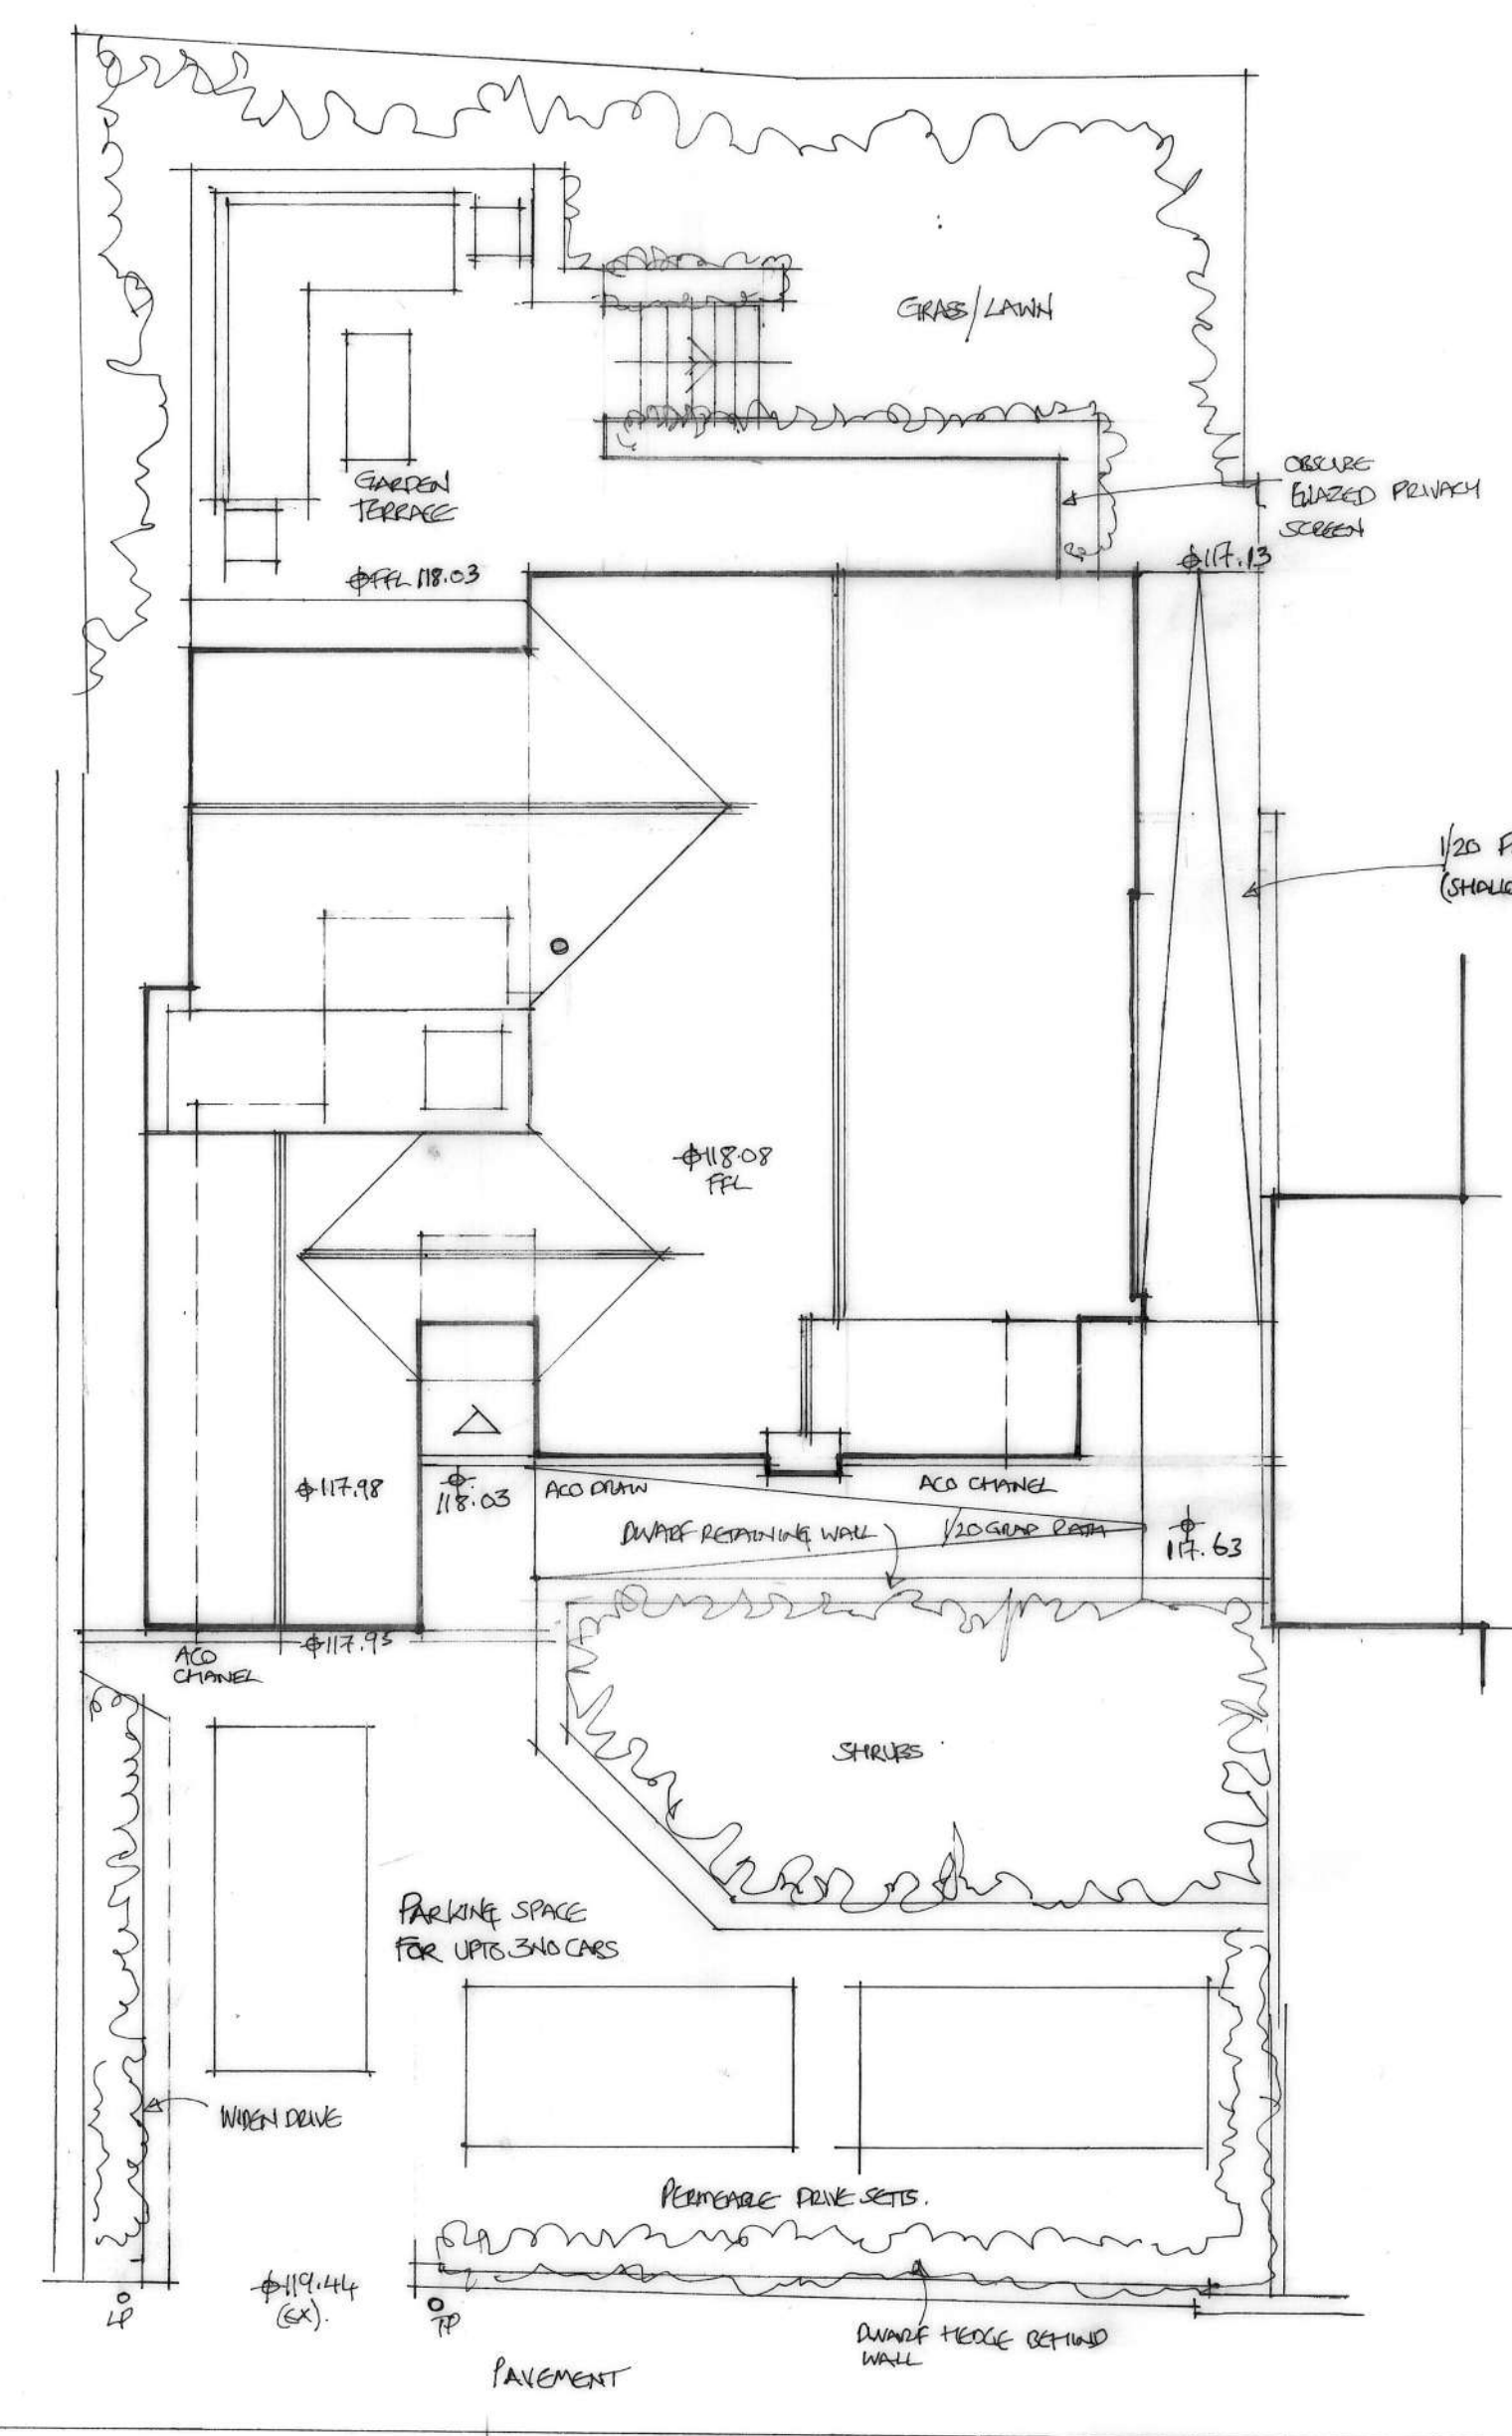

Rear terrace walls and steps are to be composite timber deck, brick and flagging

7138 - 02B