


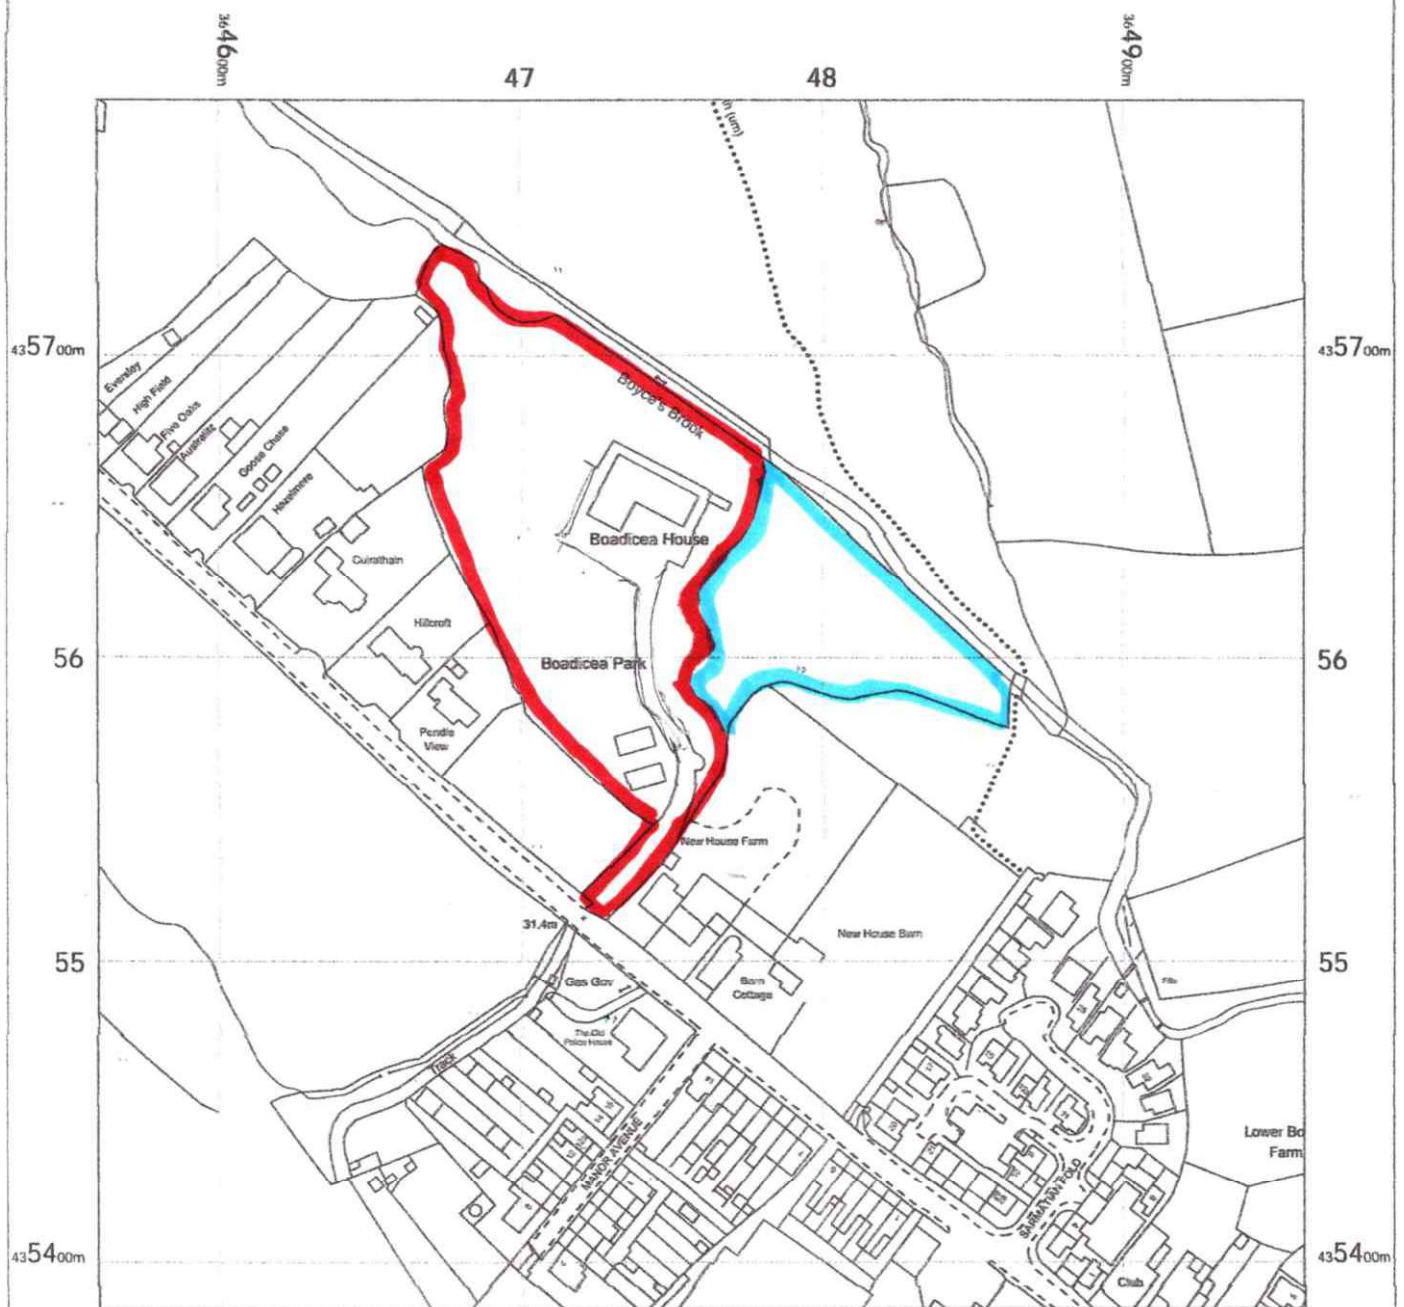

Boadicea Park, Preston Road, Ribchester, PR3 3XL

Location Plan scale: 1/2500th Drawing No; 25/03/06



Boadicea Park
Preston Road,
Ribchester,
Lancashire
PR3 3XL

OS MasterMap 1250/2500/10000 scale
Thursday, January 16, 2025, ID: MPMBW-01202668
www.blackwellmapping.co.uk

1:2500 scale print at A4, Centre: 364760 E, 435585 N

©Crown Copyright Ordnance Survey. Licence no.
100041041



**BLACKWELL'S
MAPPING SERVICES**
www.blackwellmapping.co.uk

TEL: 0800 151 2612
maps@blackwell.co.uk