




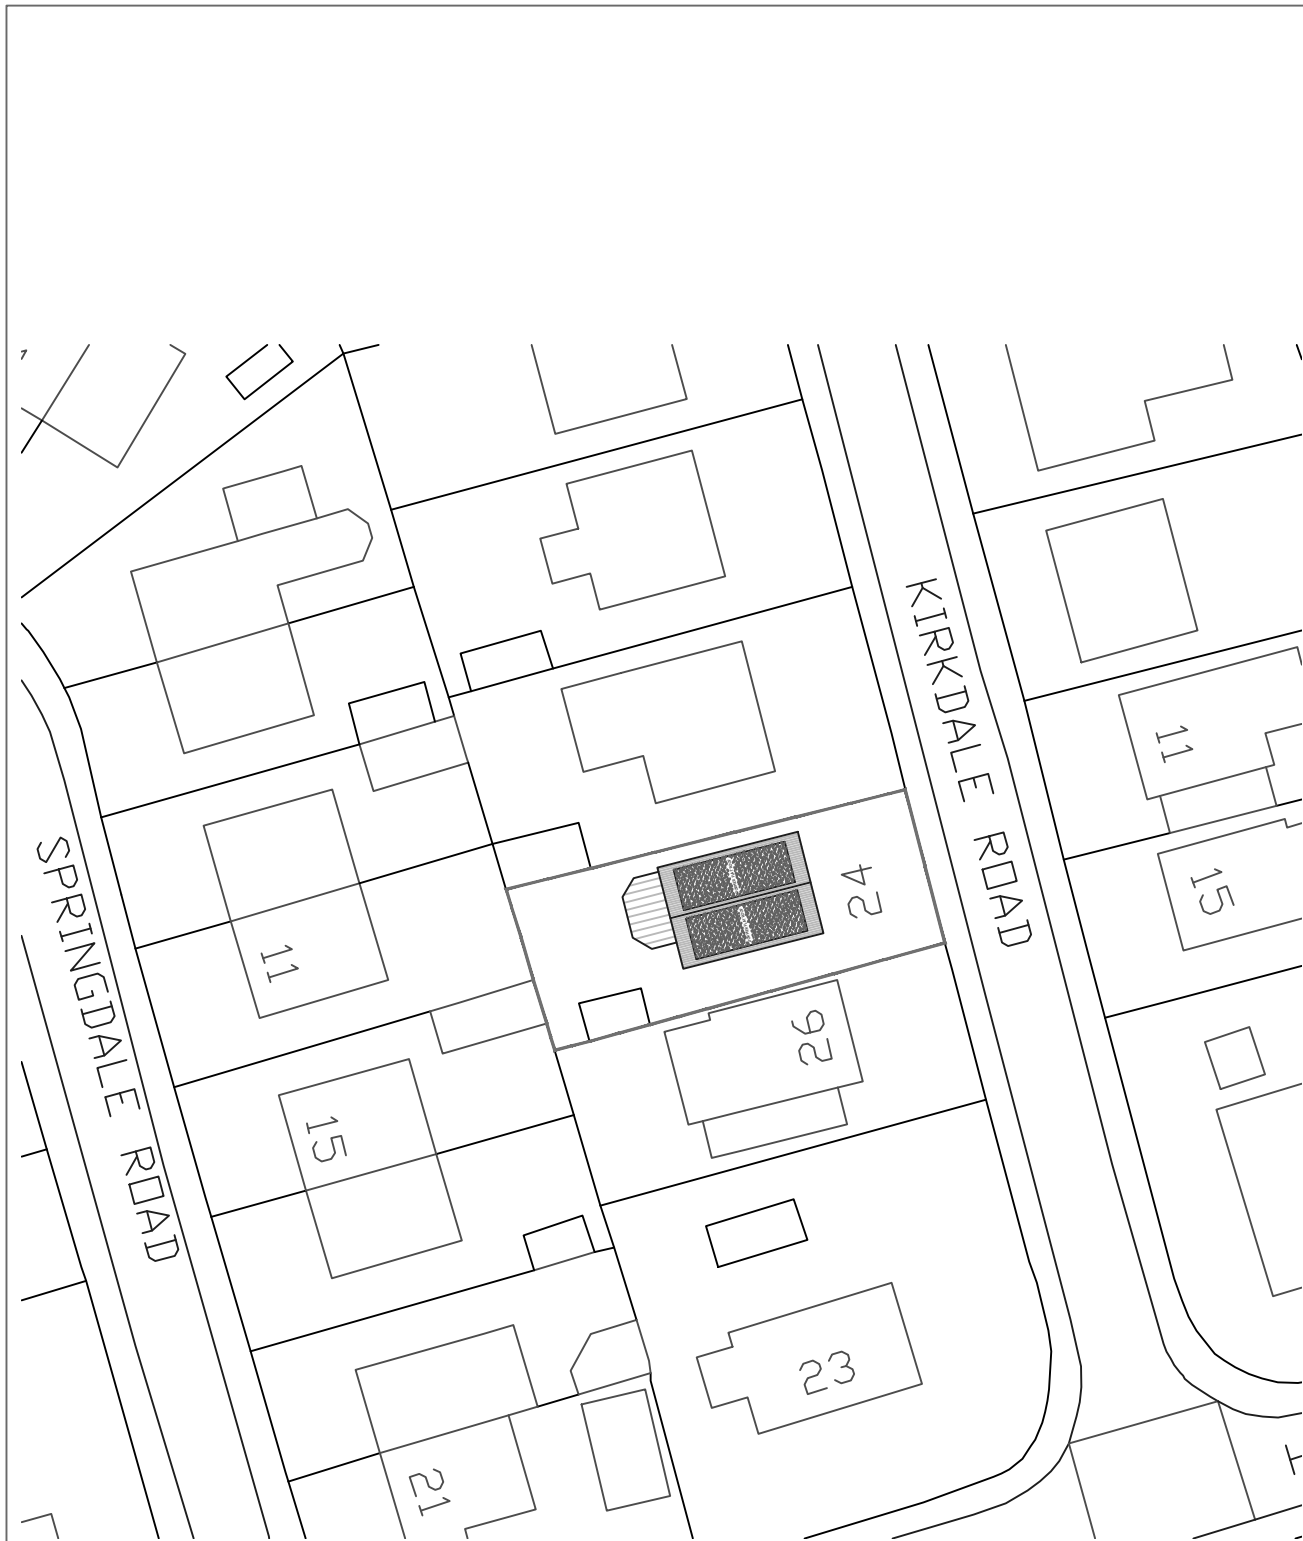

BLOCK PLAN SCALE 1=500

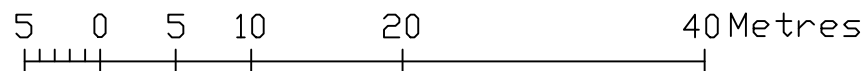

LOCATION PLAN SCALE 1=1250

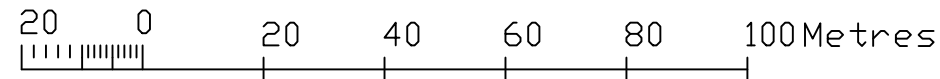

Notes

This drawing is the property of Peak Architecture Ltd and copyright is reserved by them. This drawing is not to be copied or disclosed by or to any unauthorised persons without the prior written consent of Peak Architecture Ltd.

Do not scale from this drawing.

All dimensions are to be checked on site prior to construction, manufacture of any components and ordering of materials and equipment.

Any discrepancies are to be reported to the architect for clarification.

All materials and workmanship to be in accordance with the current British Standards and codes of practice.

Rev	Date	Drawn by	Comments
Client			
Project			
24 KIRKDALE RD, LANGHO, BB6 8EW			
Drawing			
LOCATION AND BLOCK PLAN			
Date	06 FEB 2025	Drawn by	MTN
Scales	1:500,1250 @ A3		
Job No - Dwg No - Rev			
LP_SP			