
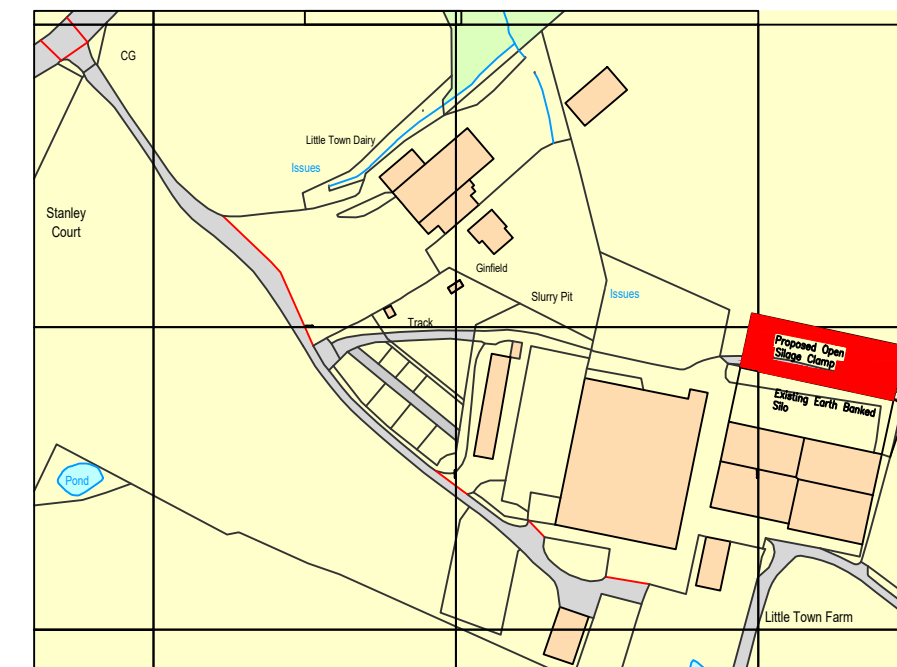
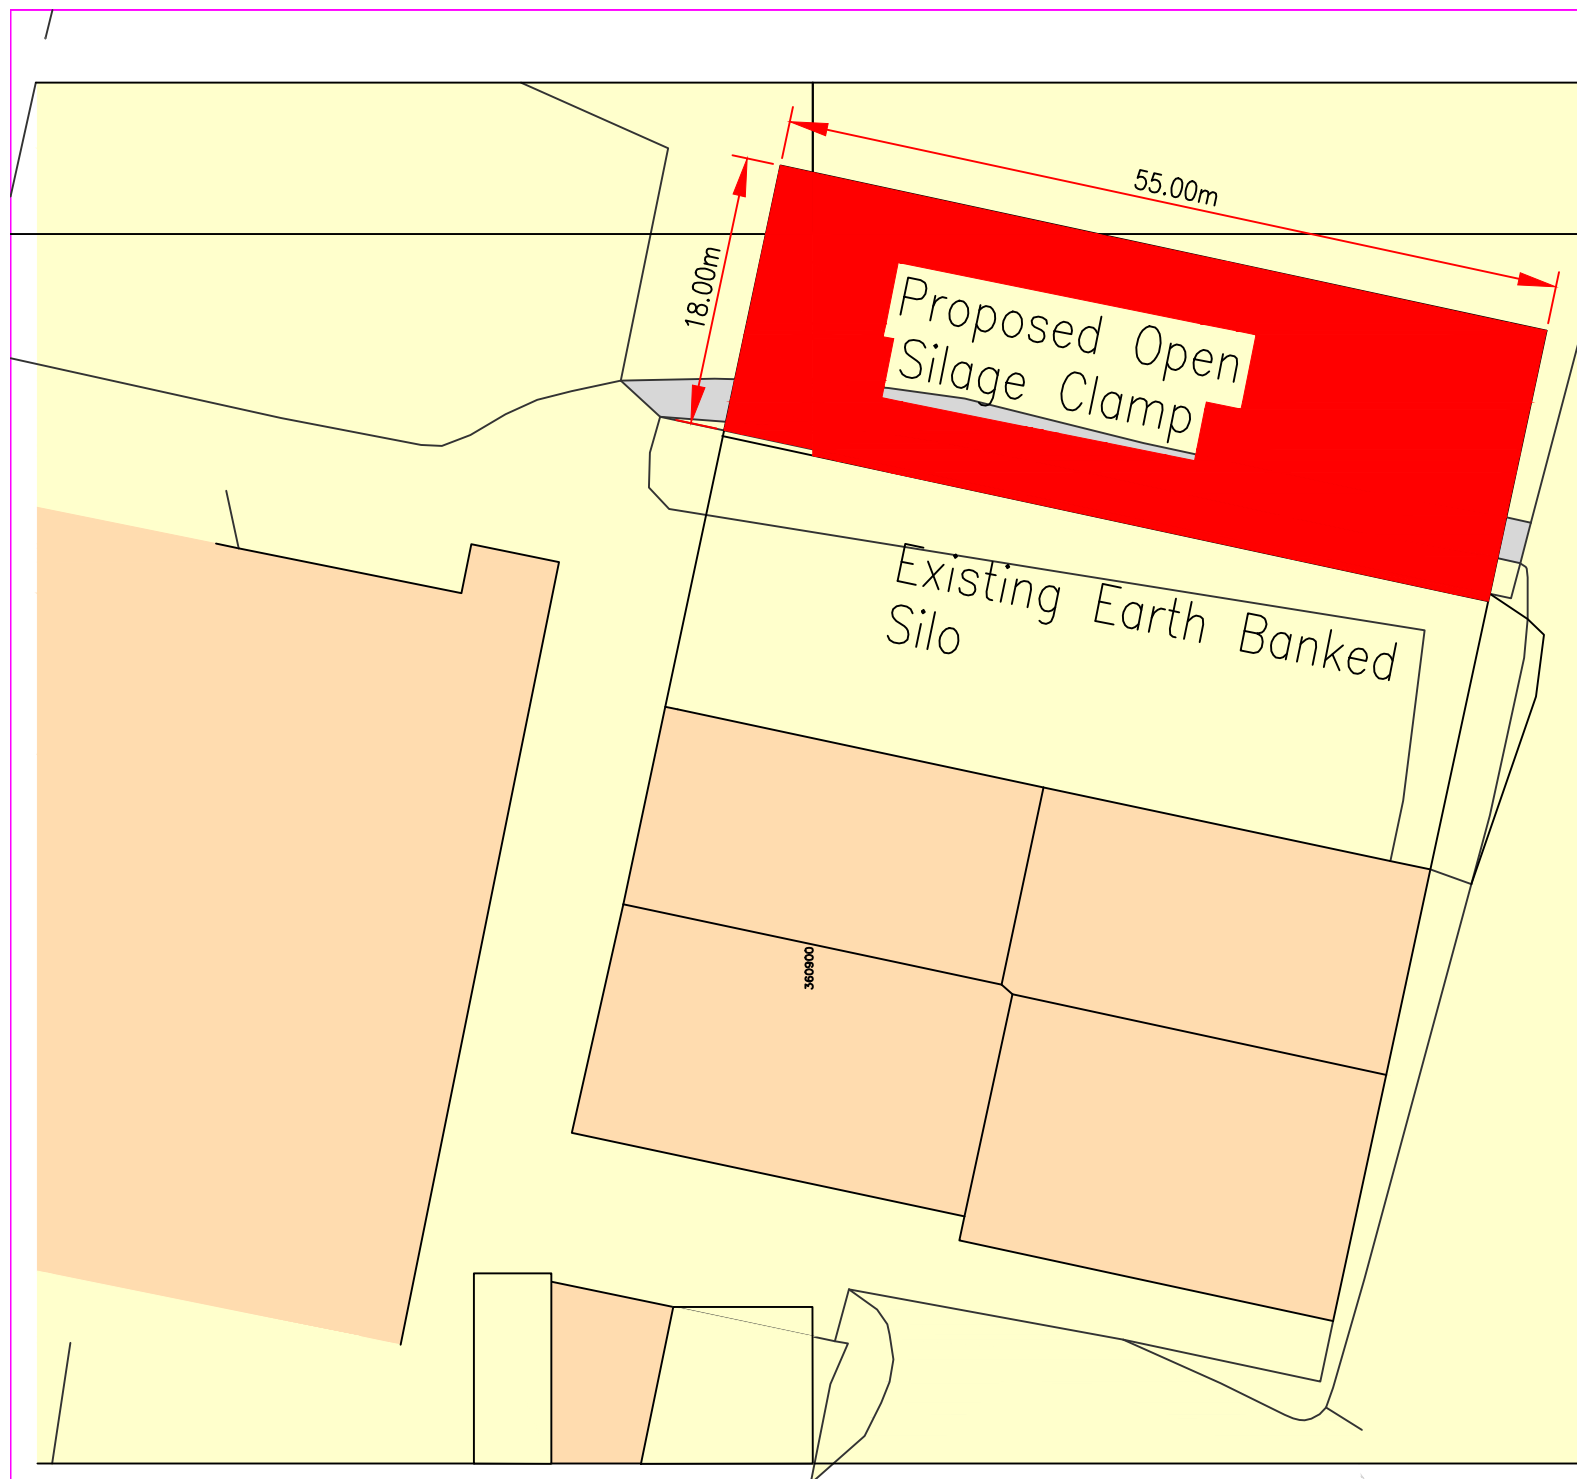


O.S. Map Scale 1:2500

Site Address:
Little Town Farm
Thornley.
Longridge.
Lancs.
PR3 2TB.

Block Plan Scale 1:500

Plot Scale 1:500 @ A3 Sheet.

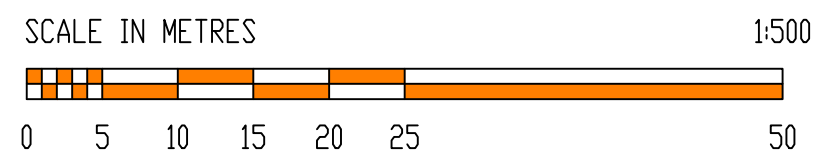

File Name LittleTownPlanningForshawSiloClampExtension

FARMPLUS

LONGRIDGE 01772 785252

TITLE Elevations & Layout 10.00m
Timber Portal.

DRG.No. Forshaw

SCALE; 1:500

DATE. Feb. 2025