



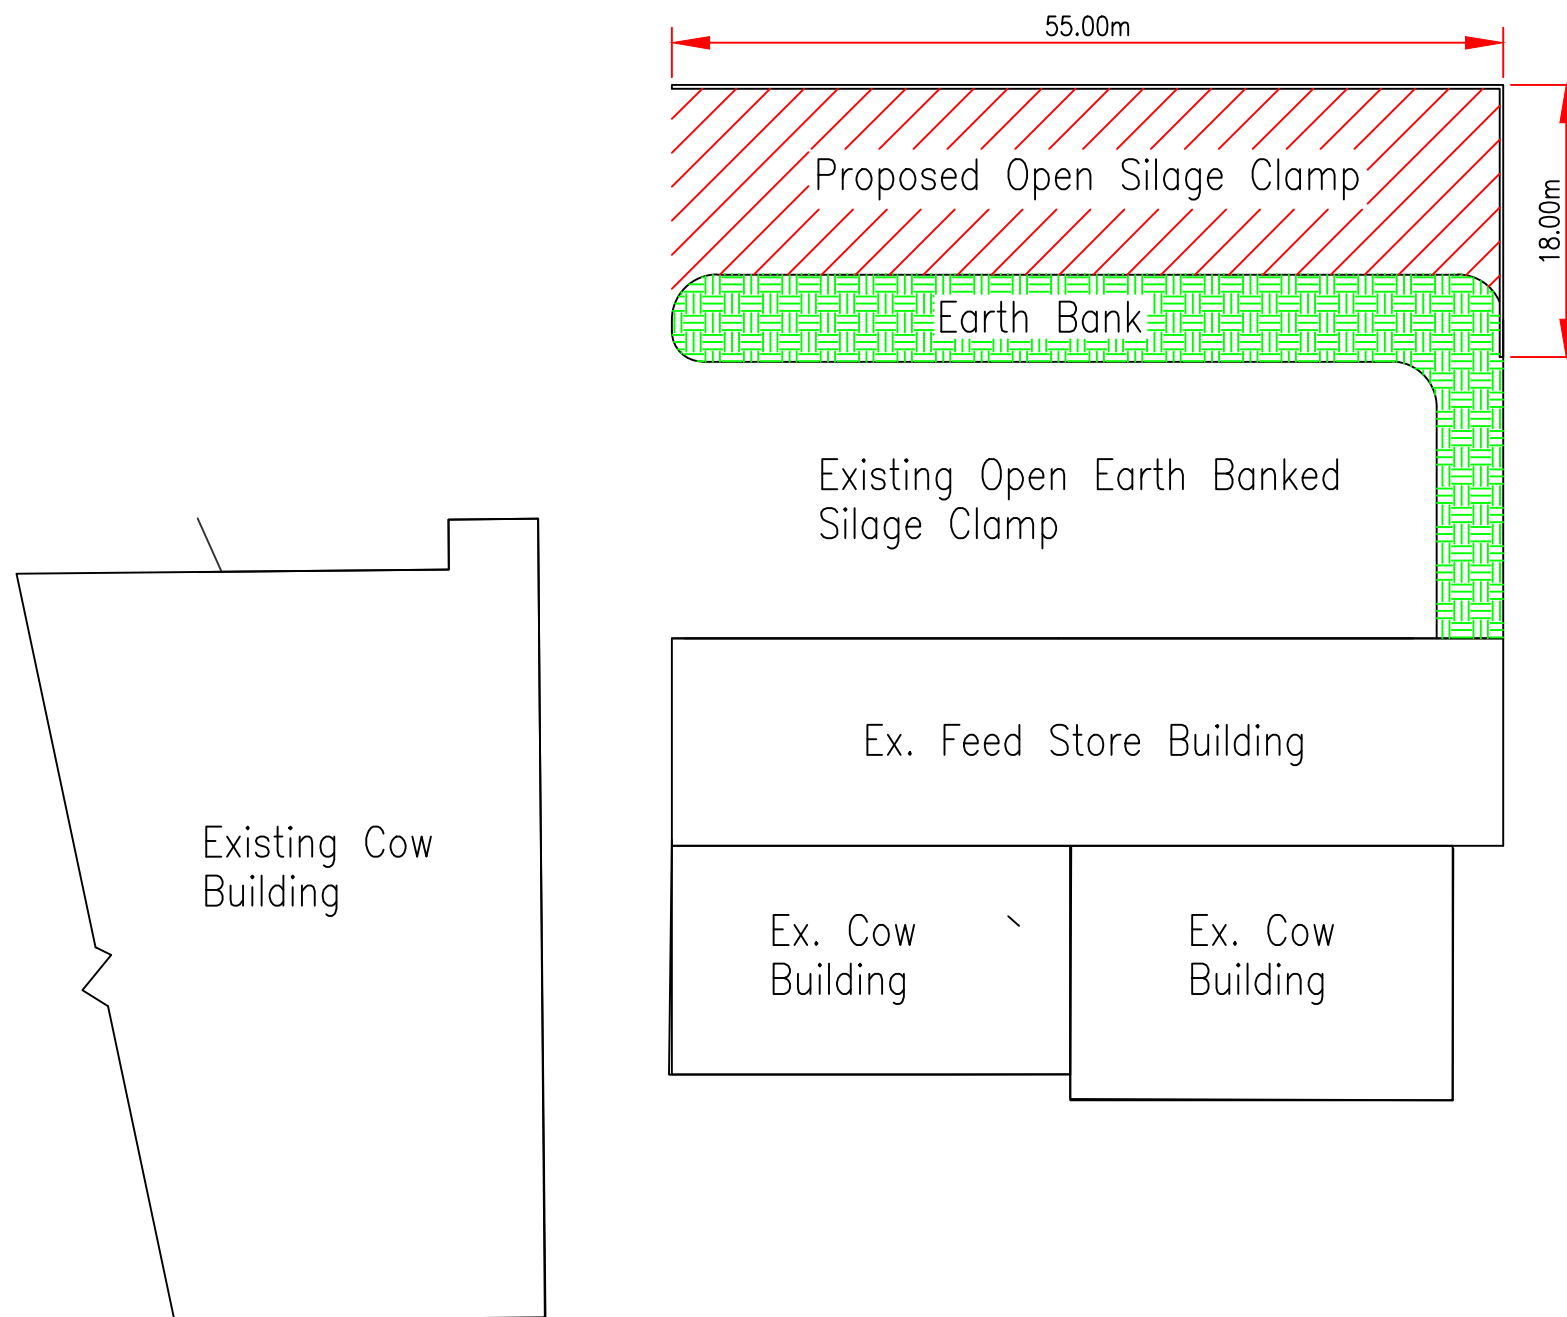

Site Address:  
 Little Town Farm  
 Thornley.  
 Longridge.  
 Lancs.  
 PR3 2TB.

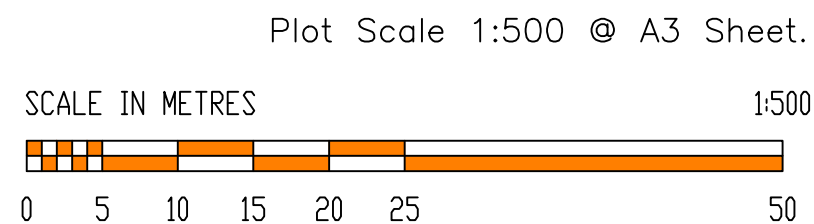

|                                                       |              |                        |
|-------------------------------------------------------|--------------|------------------------|
| File Name LittleTownPlanningForshawSiloClampExtension |              |                        |
| FARMPLUS                                              |              | LONGRIDGE 01772 785252 |
| TITLE<br>Layout                                       |              |                        |
| DRG.No. Forshaw                                       | SCALE; 1:500 | DATE. Feb. 2025        |