
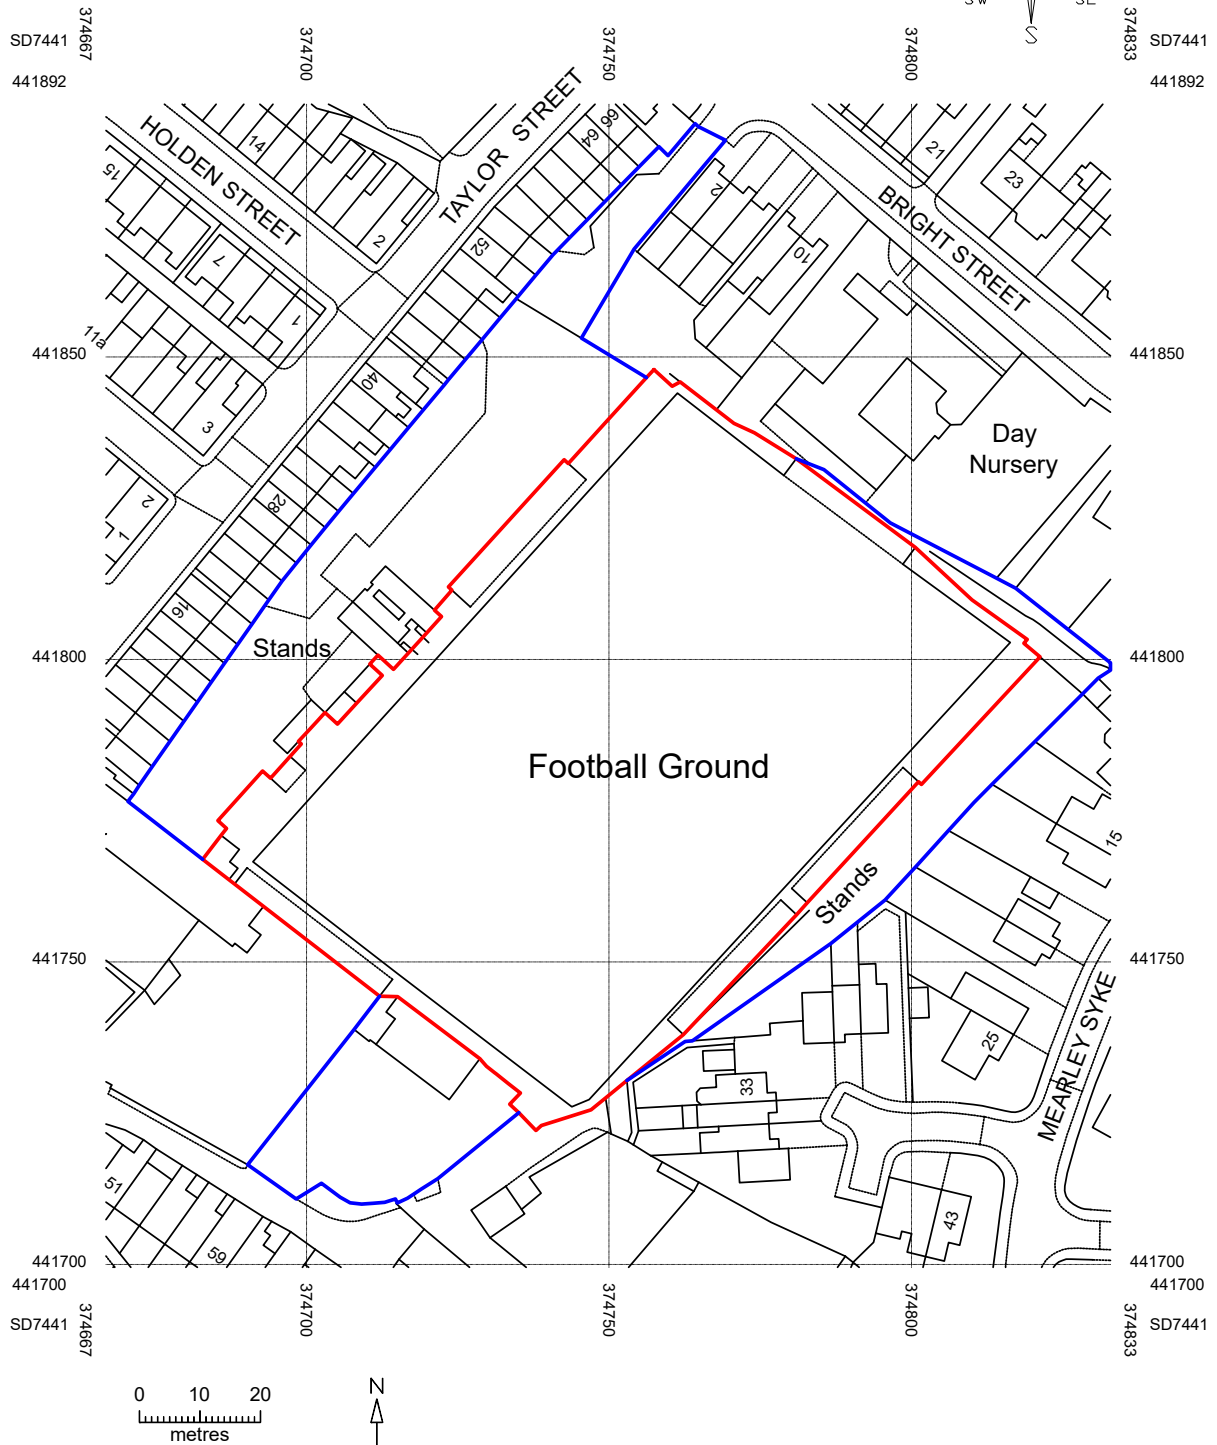


MapServe®

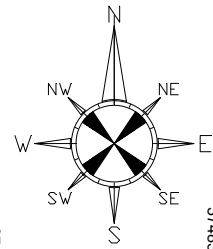

© Crown copyright 2025 Ordnance Survey 100053143

PD Construction Consultants
7 Beech Street, Clitheroe, Lancs
BB7 2LL
tel: 07976 771297
email: pdcc@hotmail.co.uk

Client:			Clitheroe Football Club Ltd.		
Project:			Proposed Floodlighting EcoGiants Stadium Shawbridge Pendle Road Clitheroe		
Dwg title:			Block Location Plan		
Scale @ A4:		Date:	1:1250	09.02.25	Drawn by: PD
Drawing no:		1716 - 101			Rev: -