



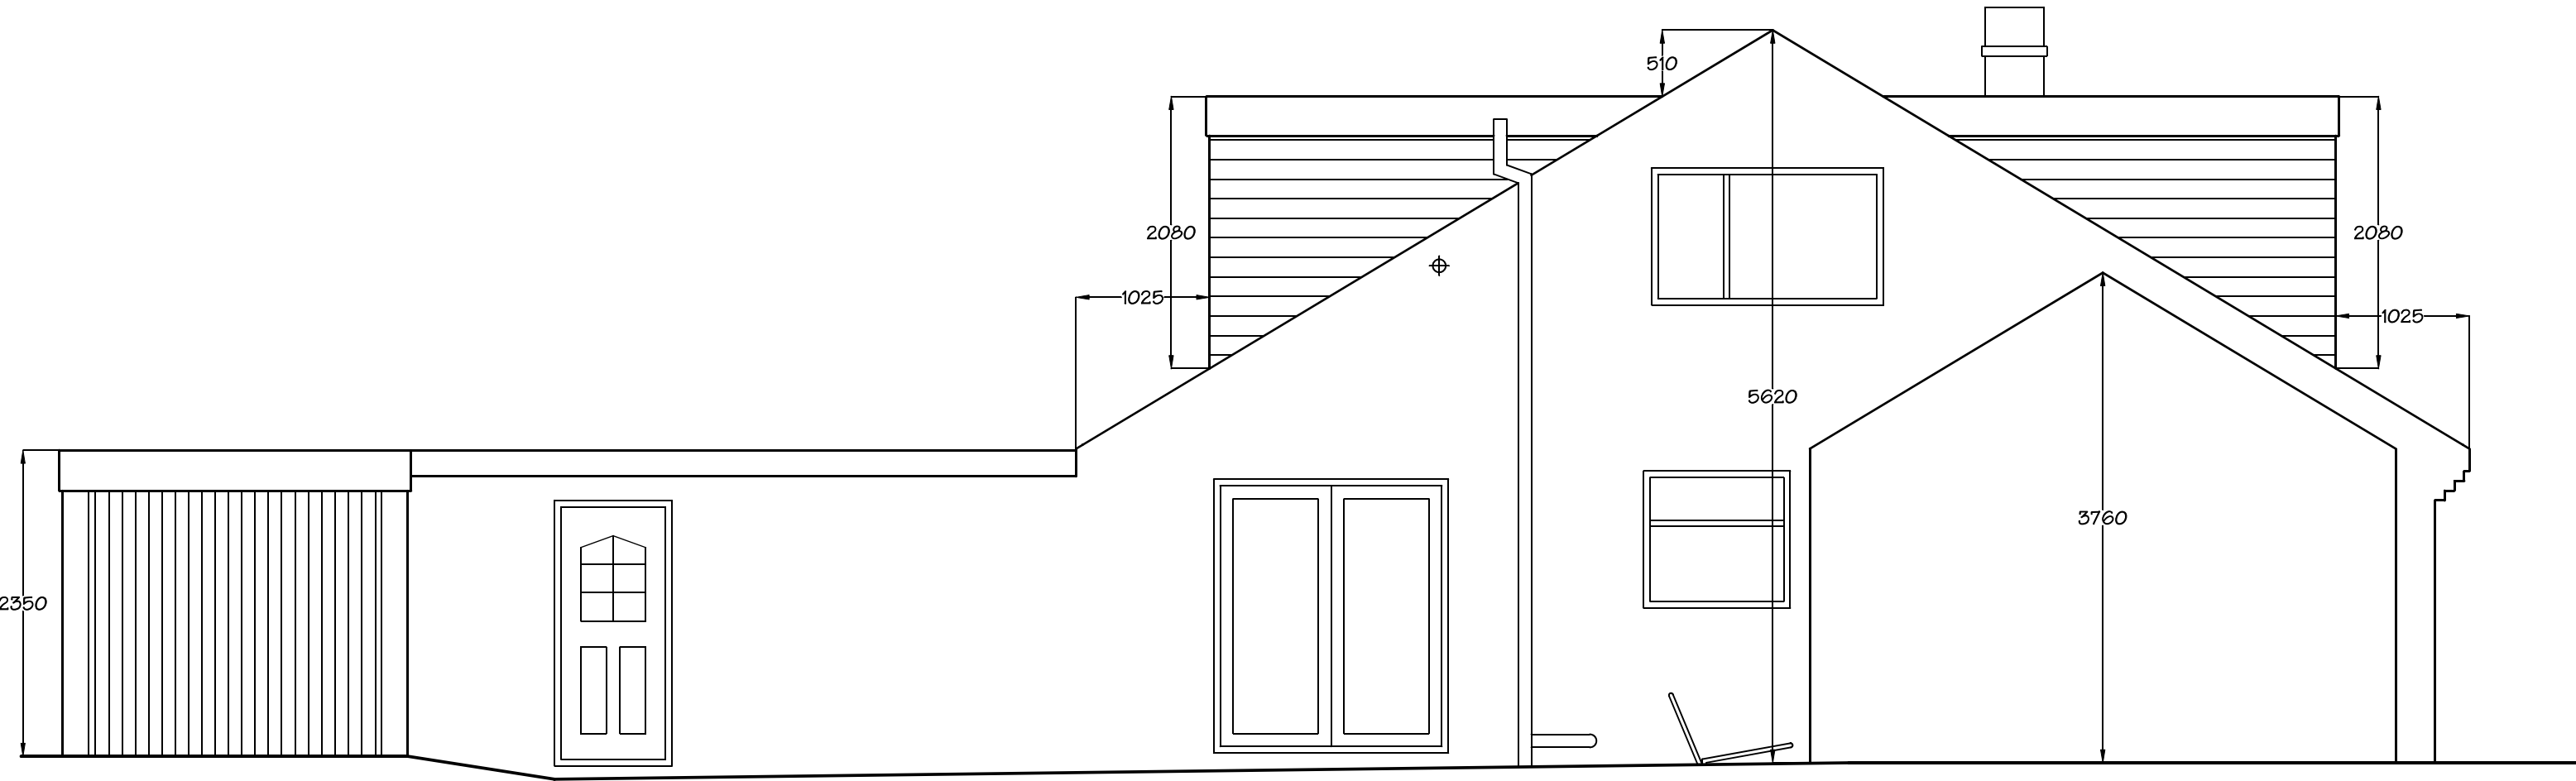

- Materials:
- Roof - interlocking grey concrete tiles
 - Walls - red facing brickwork
 - Windows - grey coloured u.p.v.c.
 - Doors - grey coloured u.p.v.c.
 - Dormer walls - grey composite cladding
 - Garage - pebble dashed pre-fabricated concrete panels

PD Construction Consultants
7 Beech Street, Clitheroe, Lancs
BB7 2LL
tel: 07976 771297
email: pdcc@hotmail.co.uk

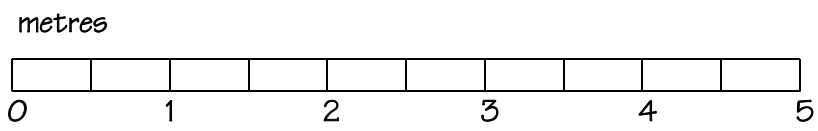

PLANNING ISSUE

Client:		Miss C Shipston	
Project:			
Proposed Alterations			
55 Fairfield Drive			
Clitheroe			
Dwg title:			
Proposed Gable Elevation			
Scale @ A3:		Date:	Drawn by:
1:50		19.12.24	PD
Drawing no.			Rev.
1685 - 10			-