




1 Proposed North East
1 : 50

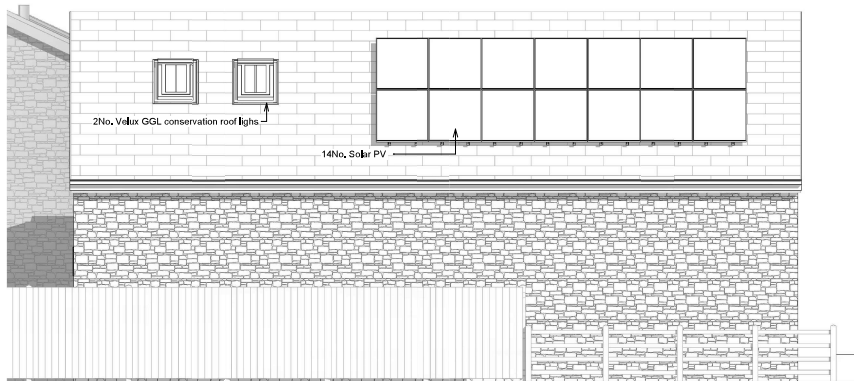

2 PROPOSED SOUTH EAST
1 : 50

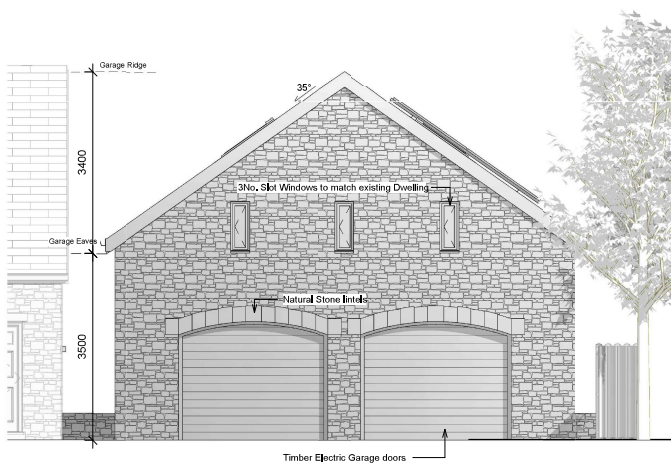

4 Proposed South West
1 : 50

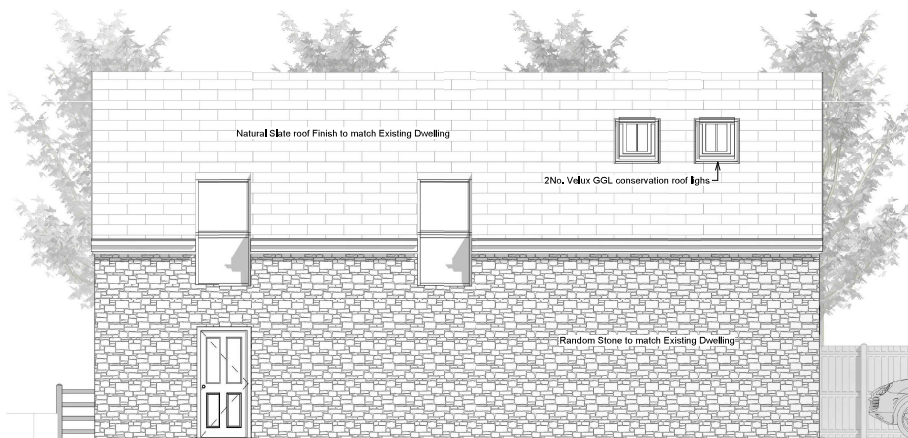

3 Proposed North West
1 : 50

Peter Hitchen
Architects

Marathon House
The Sidings Business Park
Whalley, BB7 9SE

01254 823 885

www.peterhitchenarchitects.co.uk

NOTES:

No.	Description	Date

CLIENT: Mr & Mrs Towler
Moon Barn
Clitheroe Road
Knowle Green
PR3 2YQ

PROJECT:
Proposed Detached Garage/
Assisted Living & Window
Alteration

SHEET:
Proposed Elevations

Project number PHA/617

Date 21/01/2025

Drawn by AW

Checked by PH

A2.2

Scale 1 : 50

Sheet size A1